



20,000m AOD

01


South (Front) Elevation
1:100 @ A1



20,000m AOD

02

West (Side) Elevation
1:100 @ A1

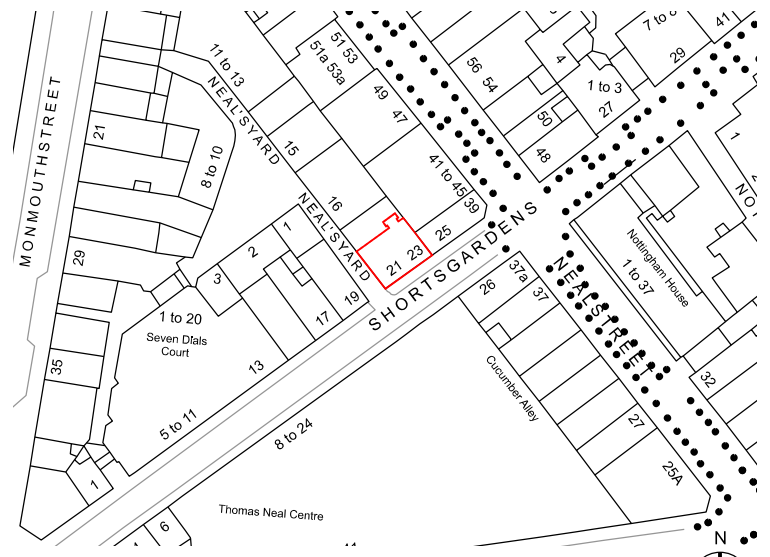

01

Location Plan
NTS



20,000m AOD

03

East (Side) Elevation - Rear Lightwell
1:100 @ A1



20,000m AOD

BB

North (Rear) Elevation - Rear Lightwell
1:100 @ A1

0 1 2 3 4 5 10m

ArkleBoyce.

STUDIO 2
MATTIE MURRAY HOUSE
100 FLEET STREET
LONDON EC4A 3DF
Tel: 020 7123 2401
Email: info@arkleboyce.co.uk
www.arkleboyce.co.uk

Notes:
Copyright ArkleBoyce architects Ltd.
Unless indicated, this drawing is for information only.
Do not make any physical alterations.
All dimensions are in millimetres unless stated.
Drawing subject to statutory approvals.
Drawings to be used in conjunction with all relevant
Architectural Services and Structural Engineering drawings.
Draw original also A1

Revisions			
Rev.	Date	Notes	Drawn Checked

Revisions			
Rev.	Date	Notes	Drawn Checked

Notes			

Project: Story Cellar, 21-23 Shorts Gardens, Covent Garden, London, WC2H 9DP		Project No. 22031	
Client: Tom Sellers		Revision	
Date: Sep 2022		Status	
Drawing Title: Proposed Elevations		Scale	
Status: Planning		Drawing No. 22031-P-AP-012	
Scale: 1:100 @ A1			