


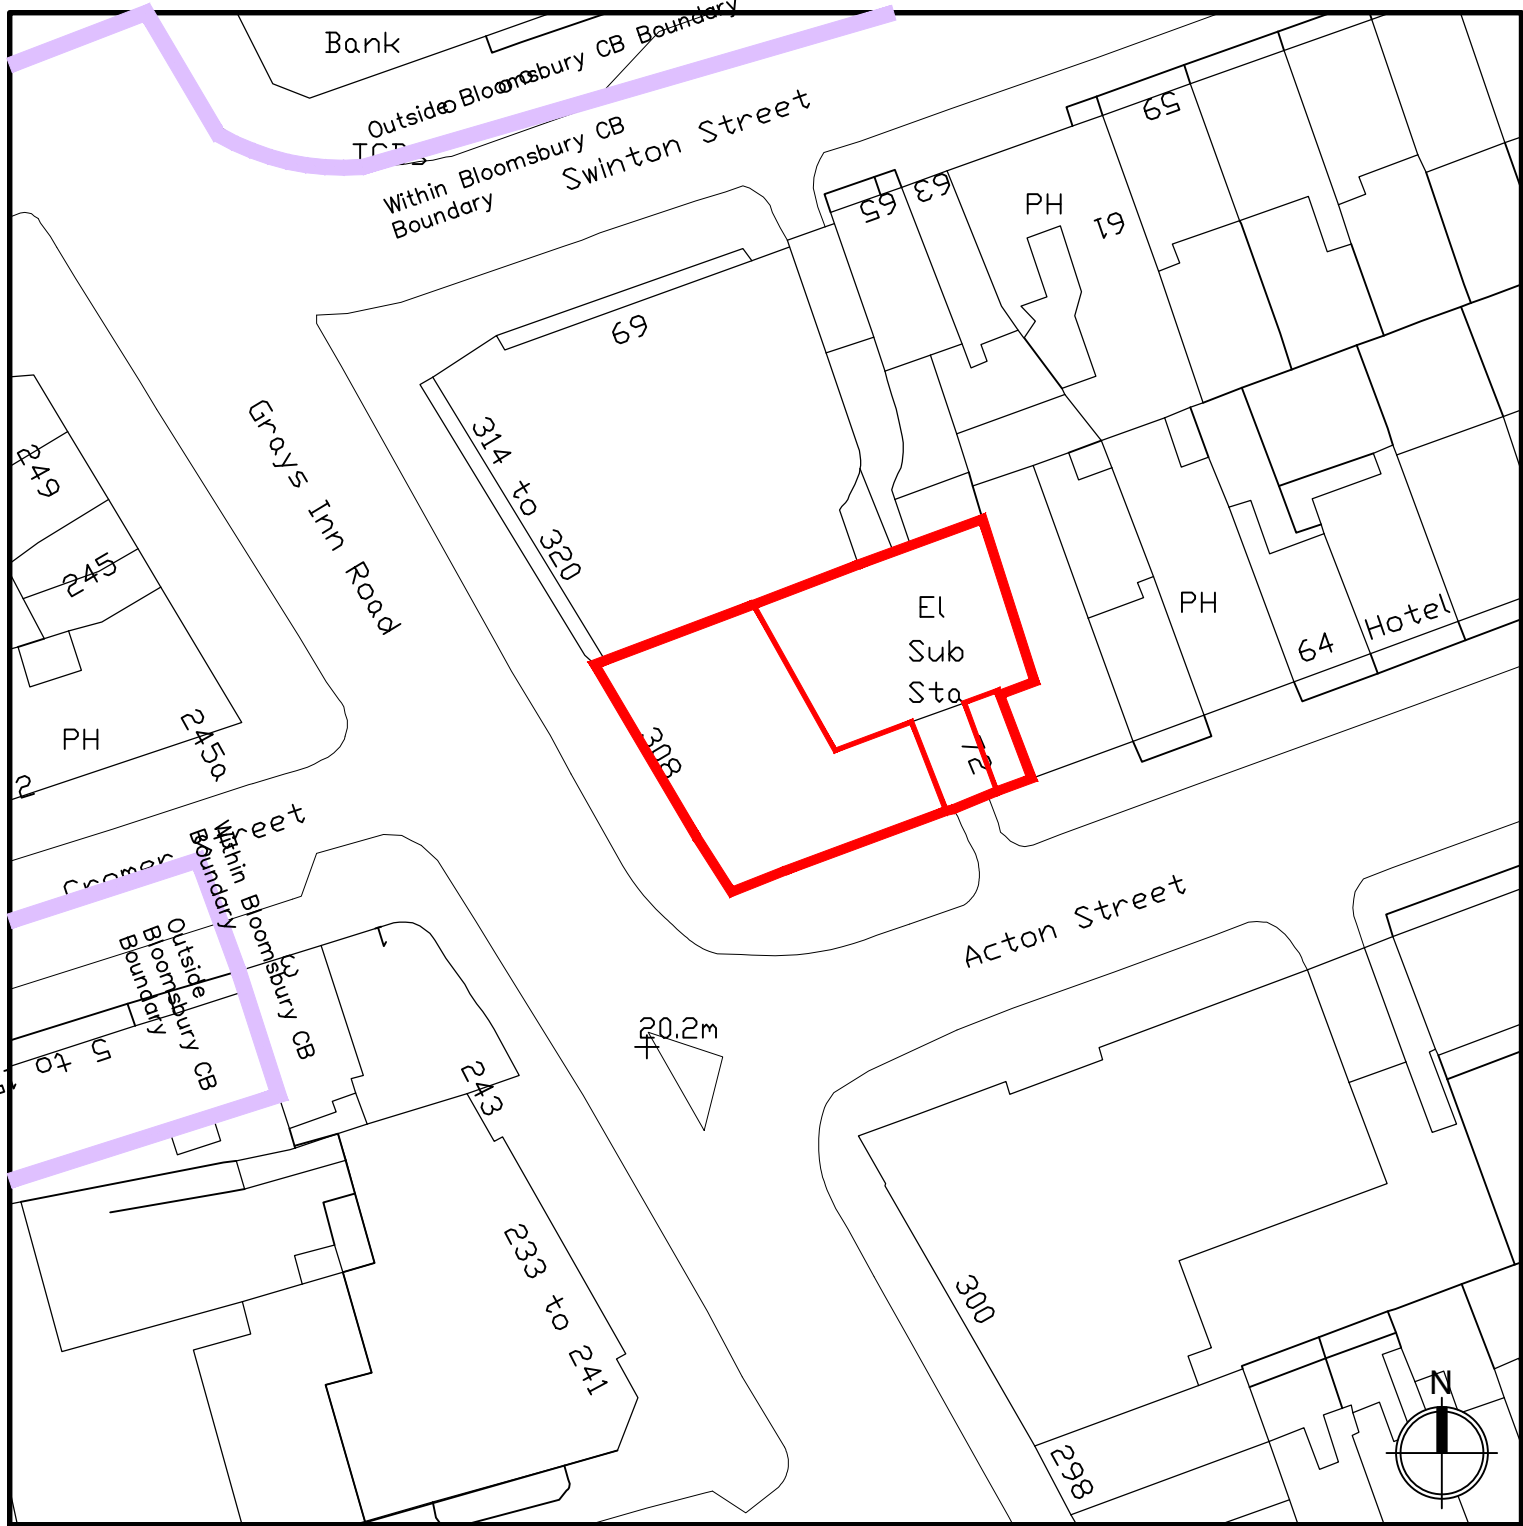

1 Location plan
1:500

Note:
Contractors are responsible for the verification of all dimensions on site and the architect is to be informed of any discrepancy. Do not scale from this drawing. Use figured dimensions only. This drawing may contain Ordnance Survey Mastermap and Raster data. ©Crown Copyright and database right 2013. Ordnance Survey Licence number 100006119.

Model File References List –XRef Model Name, Version & Status:

- Key
- Site Boundary
 - Bloomsbury Conservation Area Boundary

Rev	Drn	Date	Description
-----	-----	------	-------------

Key Plan

PASCALL
+WATSON

The Warehouses 10 Black Friars Lane London EC4V 6RJ
T +44 (0)20 3837 2500

Title

National Union of Journalists
Headland House
Location plan

Project Name		Client Job No.	
Headland House			
308 Grays Inn Road, WC1X 8DP		Discipline	
		Architecture	
Client		Drawing Originator	
NUJ		Pascall+Watson	
Purpose of Issue		Status	Scale
For Planning Application		For Approval	1:500@A2
Drawn By	Checked By	Approved By	Drawn Date
JW	EN	EN	28/09/2022
Project No.			Revision
6819-PAW-AA-XX-DR-A-000			B