



Side Elevation

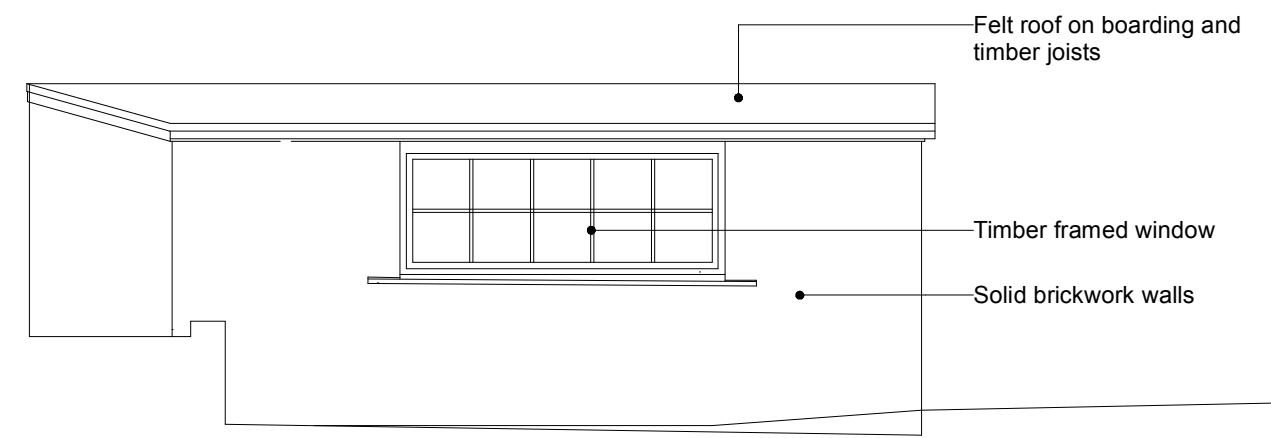

Side Elevation

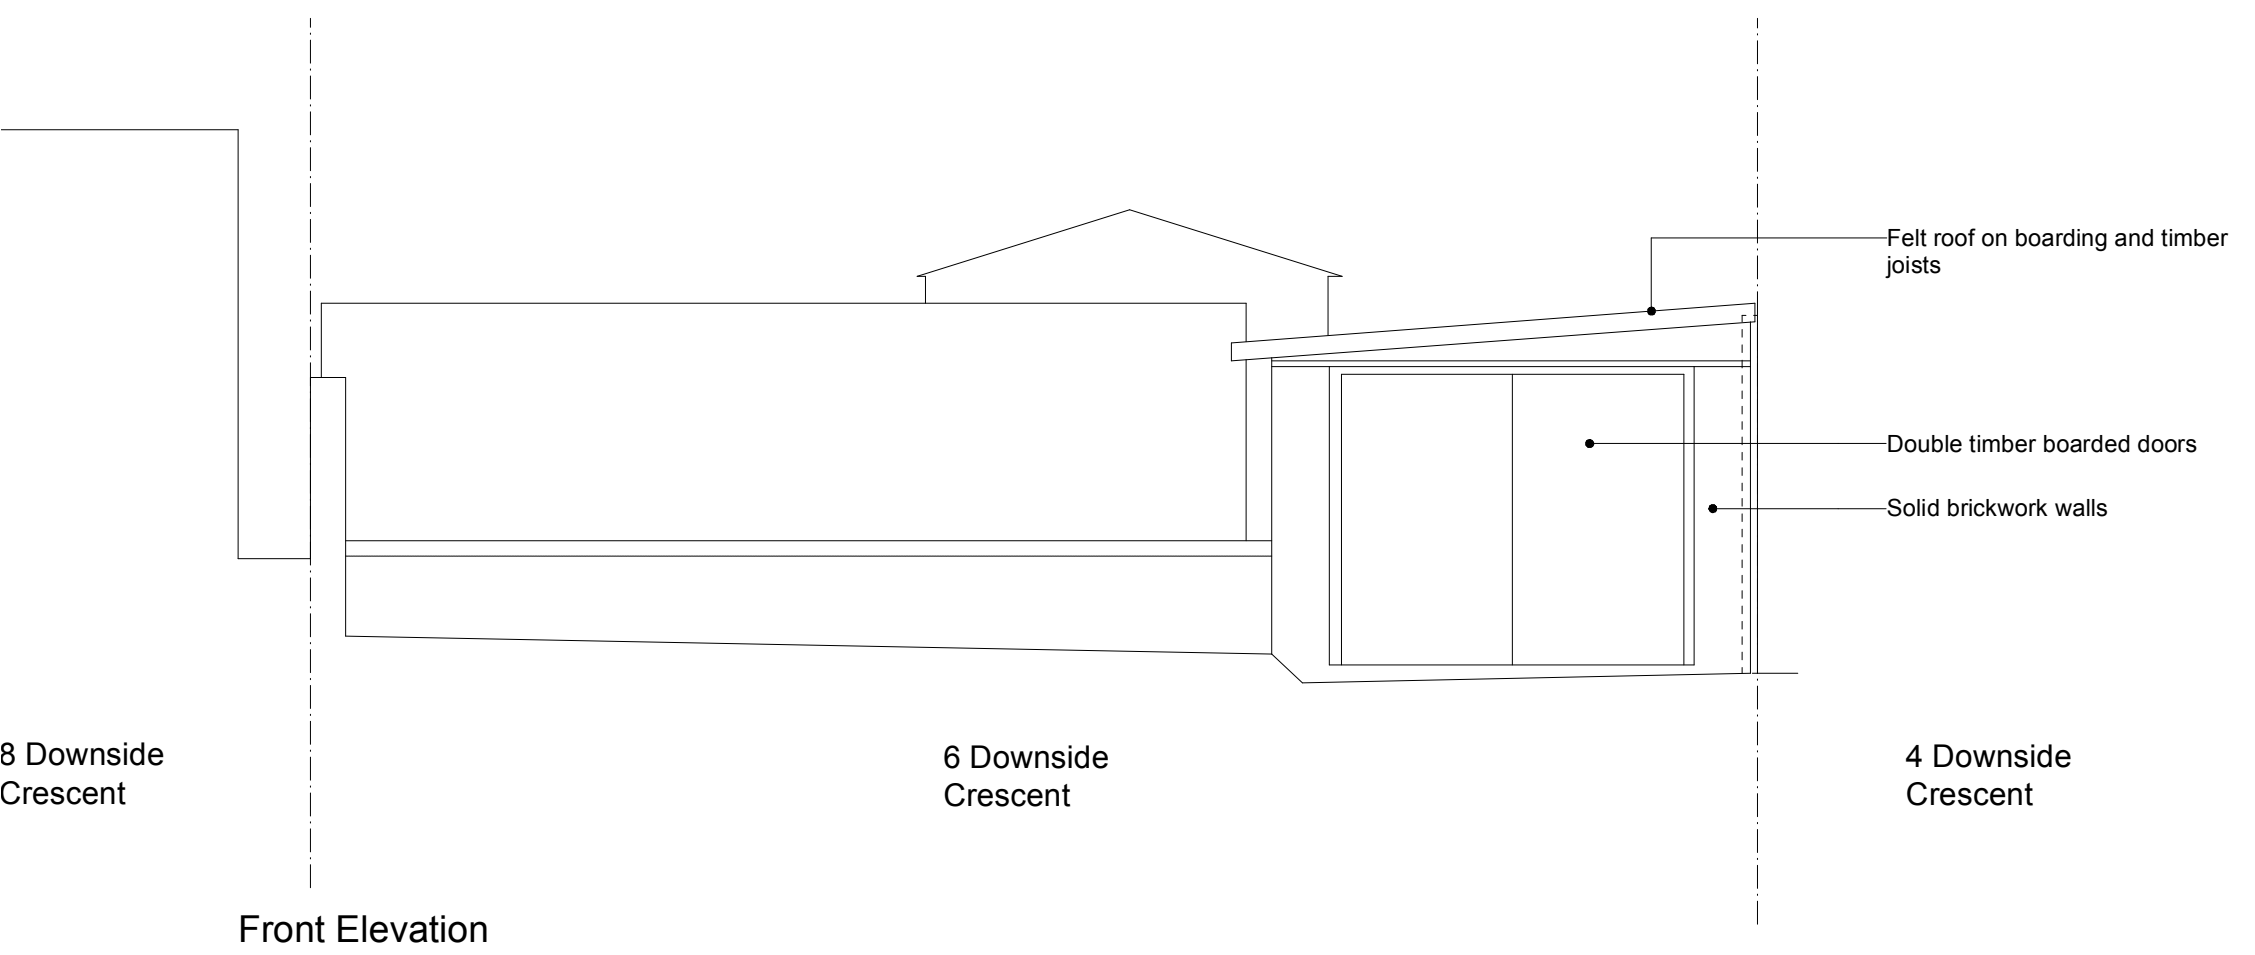

Front Elevation

