


Rear Elevation

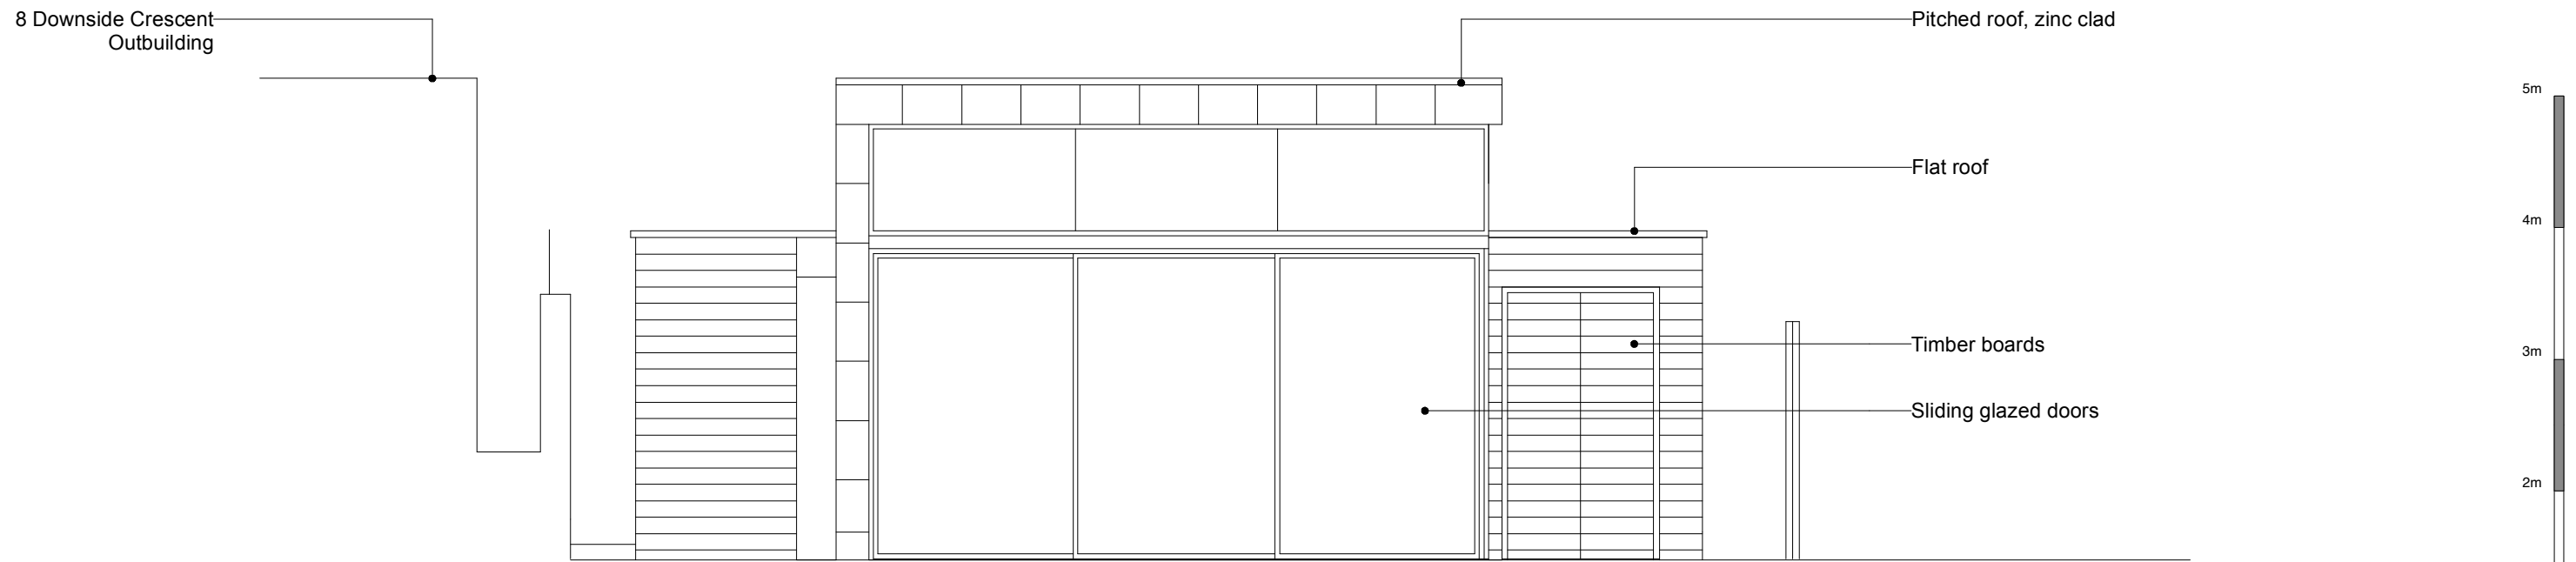

Front Elevation