


PROPOSED SECTION 01

(Red dashed lines indicate position of existing retaining wall and ground levels)

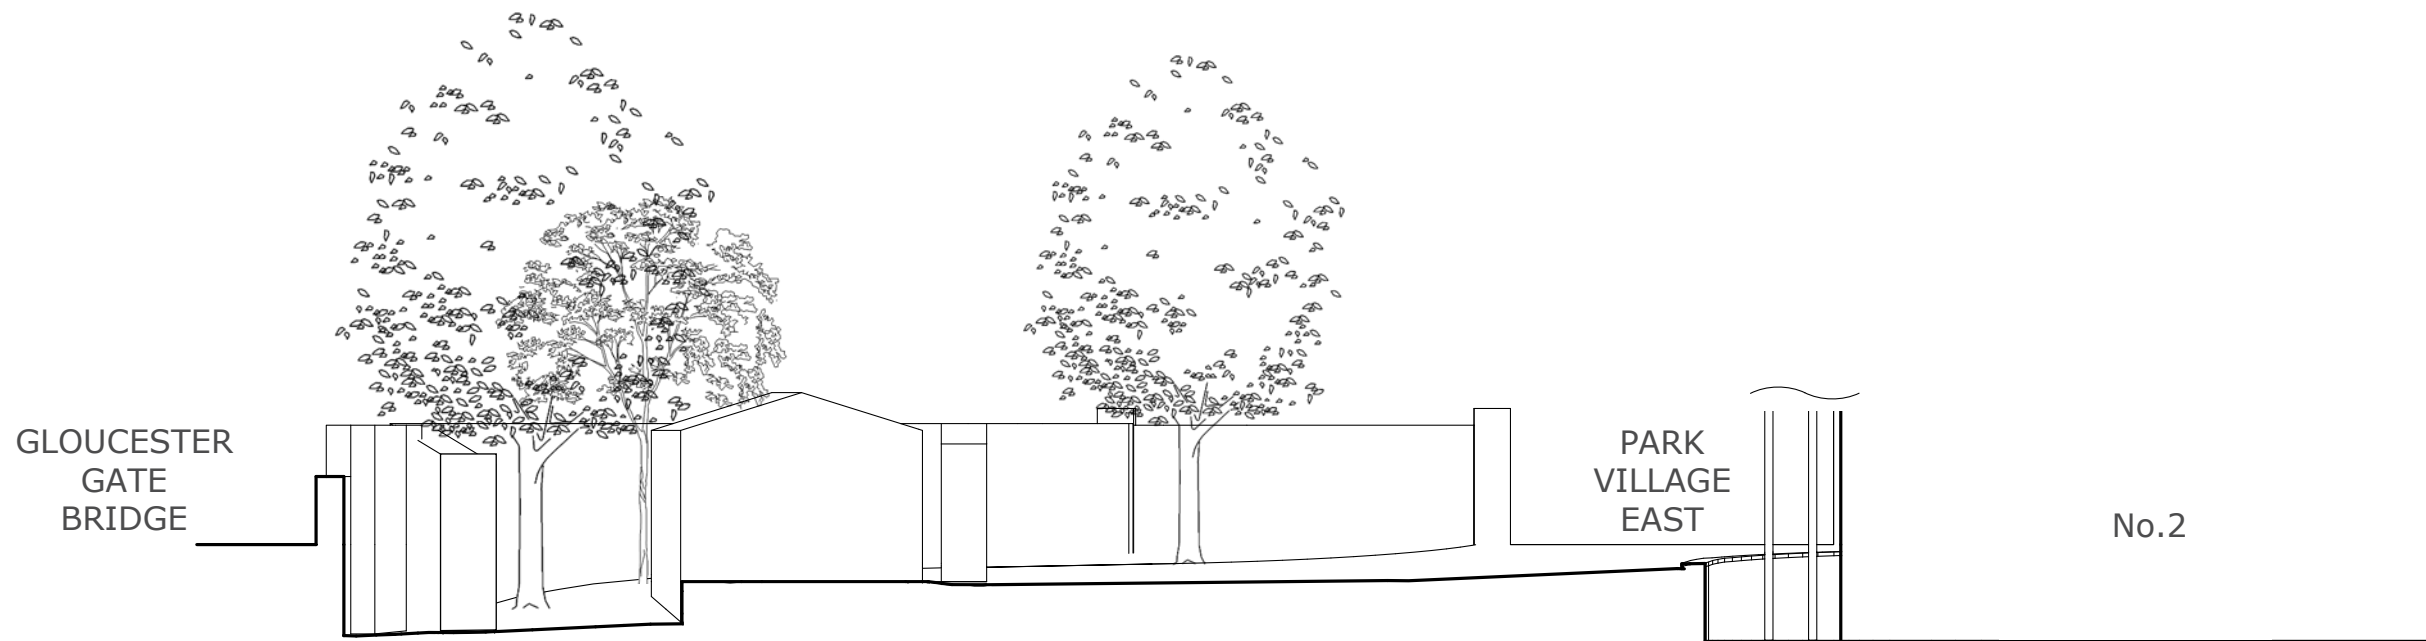

PROPOSED SECTION 02

(Existing ground levels unchanged)



HADINGHAM KIRK
GARDENS
 DESIGN CONSTRUCTION LANDSCAPING

HADINGHAM KIRK LTD
 UNIT 2, WHARF FARM,
 CASINGTON ROAD, EYNHAM,
 OXFORDSHIRE, OX29 4DB
 01865 882151
 WWW.HADINGHAMKIRK.COM
 INFO@HADINGHAMKIRK.COM

CLIENT
 PILKINGTON

SITE ADDRESS
 2 PARK VILLAGE EAST
 LONDON
 NW1 7PX

PROJECT
 LANDSCAPE PROPOSAL

TITLE
 SECTIONS

REV: 6.1

DRAWING: 0283.09

DATE: 24/10/2022

SCALE: 1:100 @ A3

