


Notes:



1 0 1 2 3 4 5  
SCALE 1:100 m


Existing

Proposed

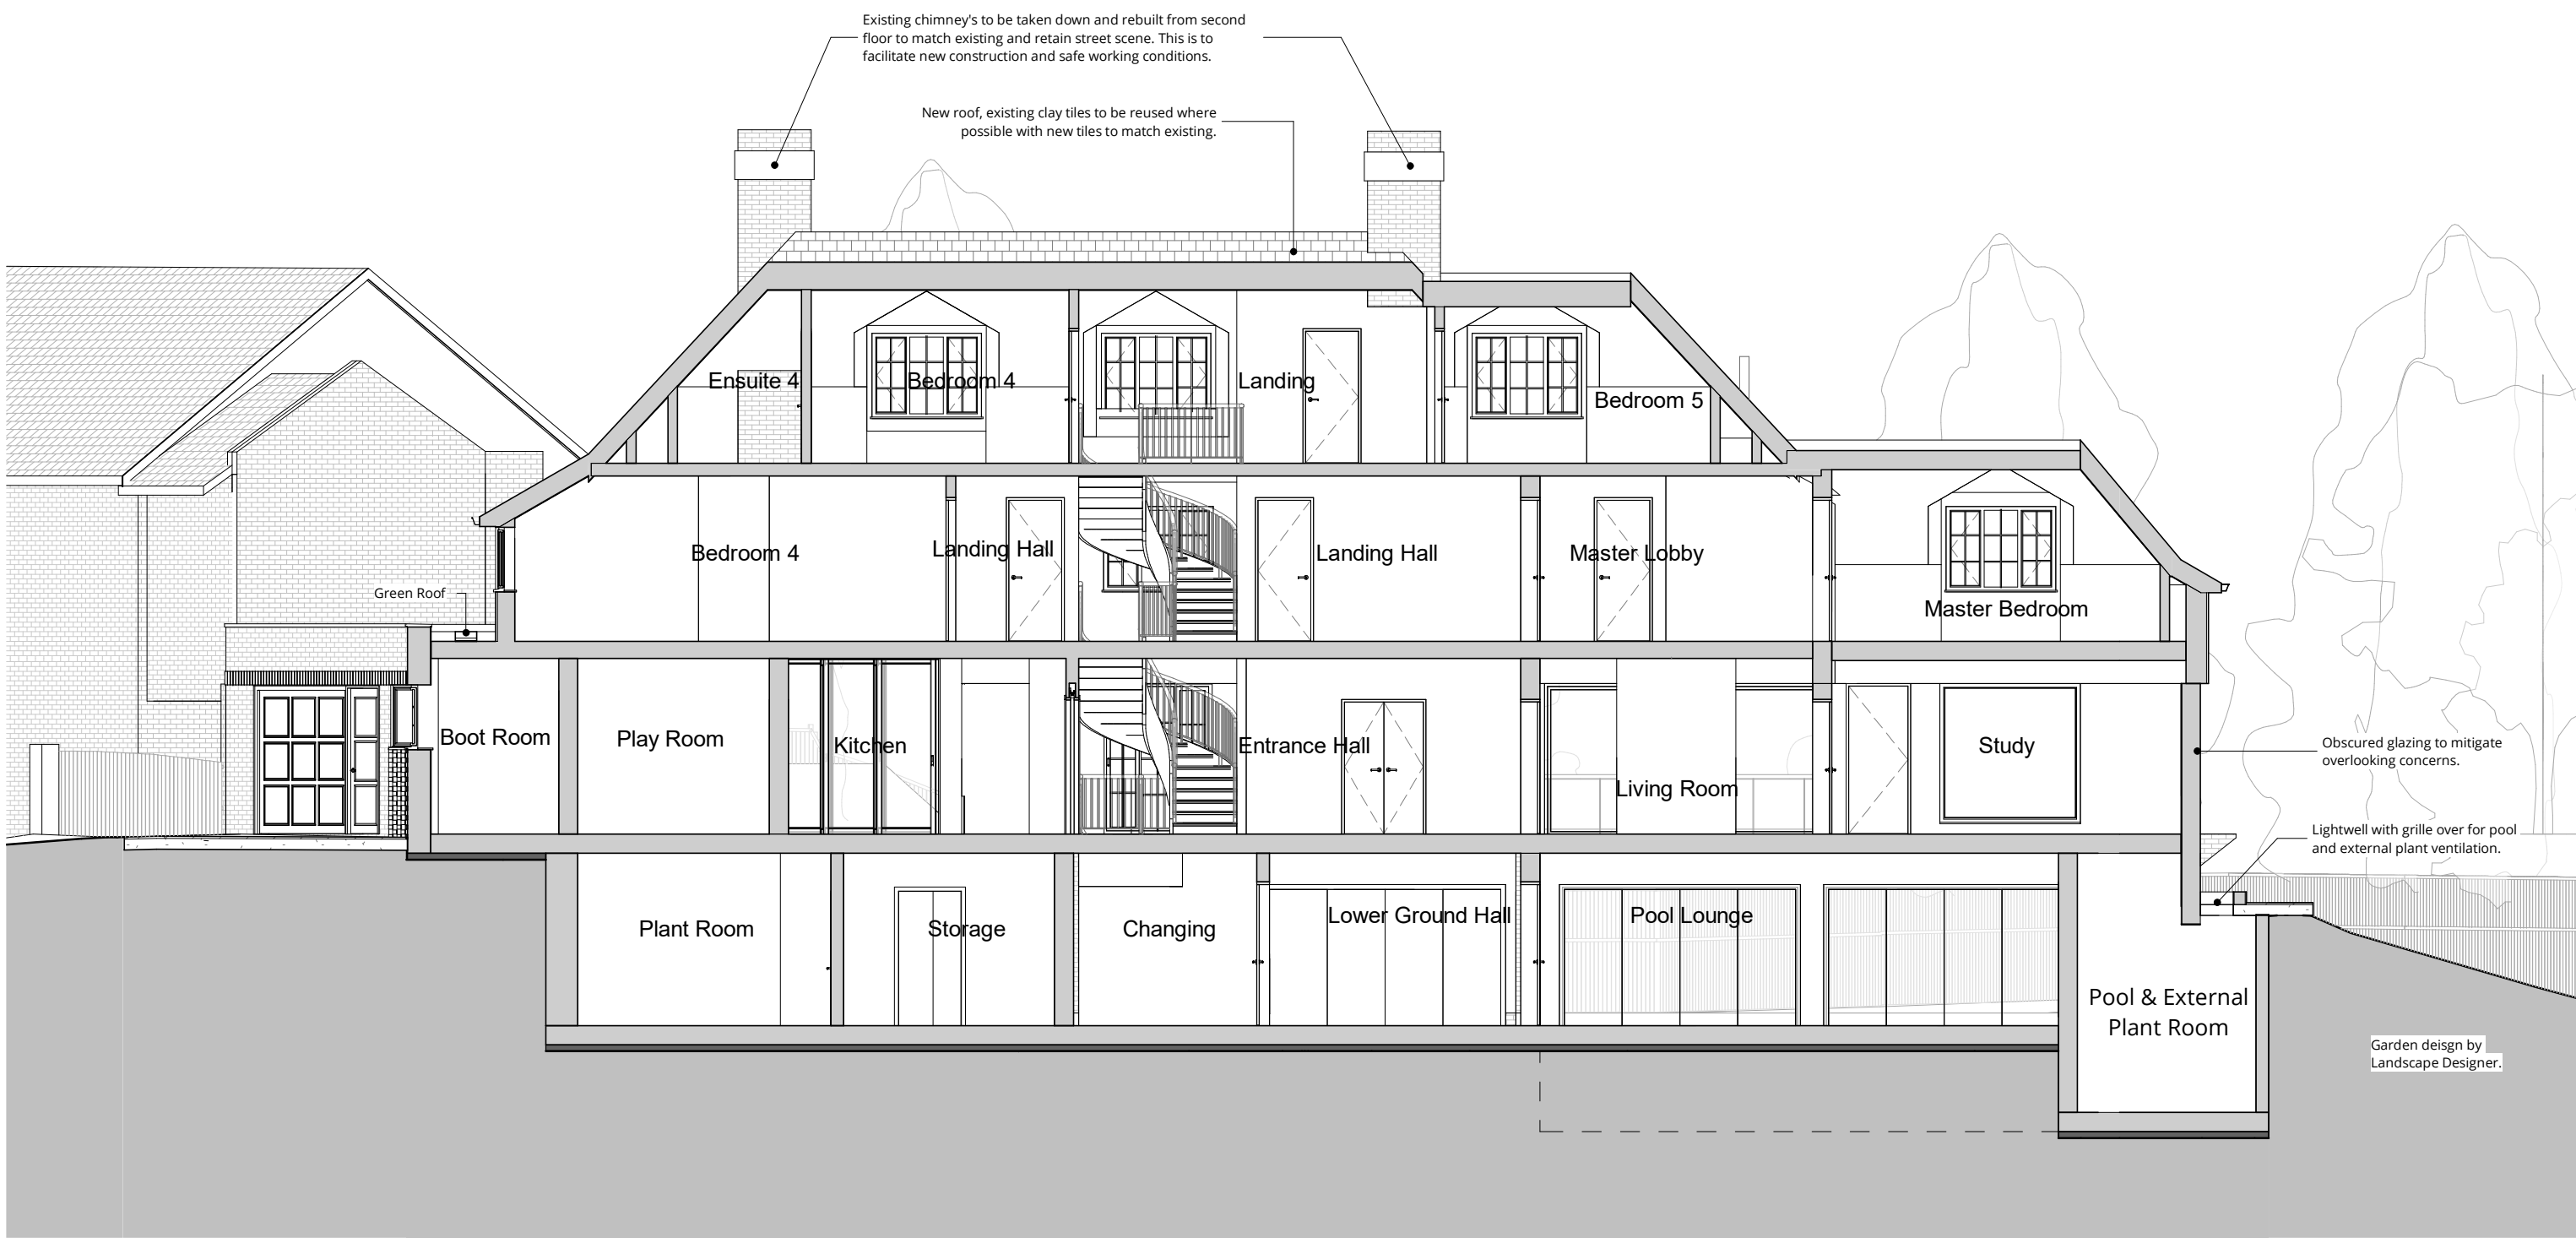


Section AA - Proposed

1 : 100

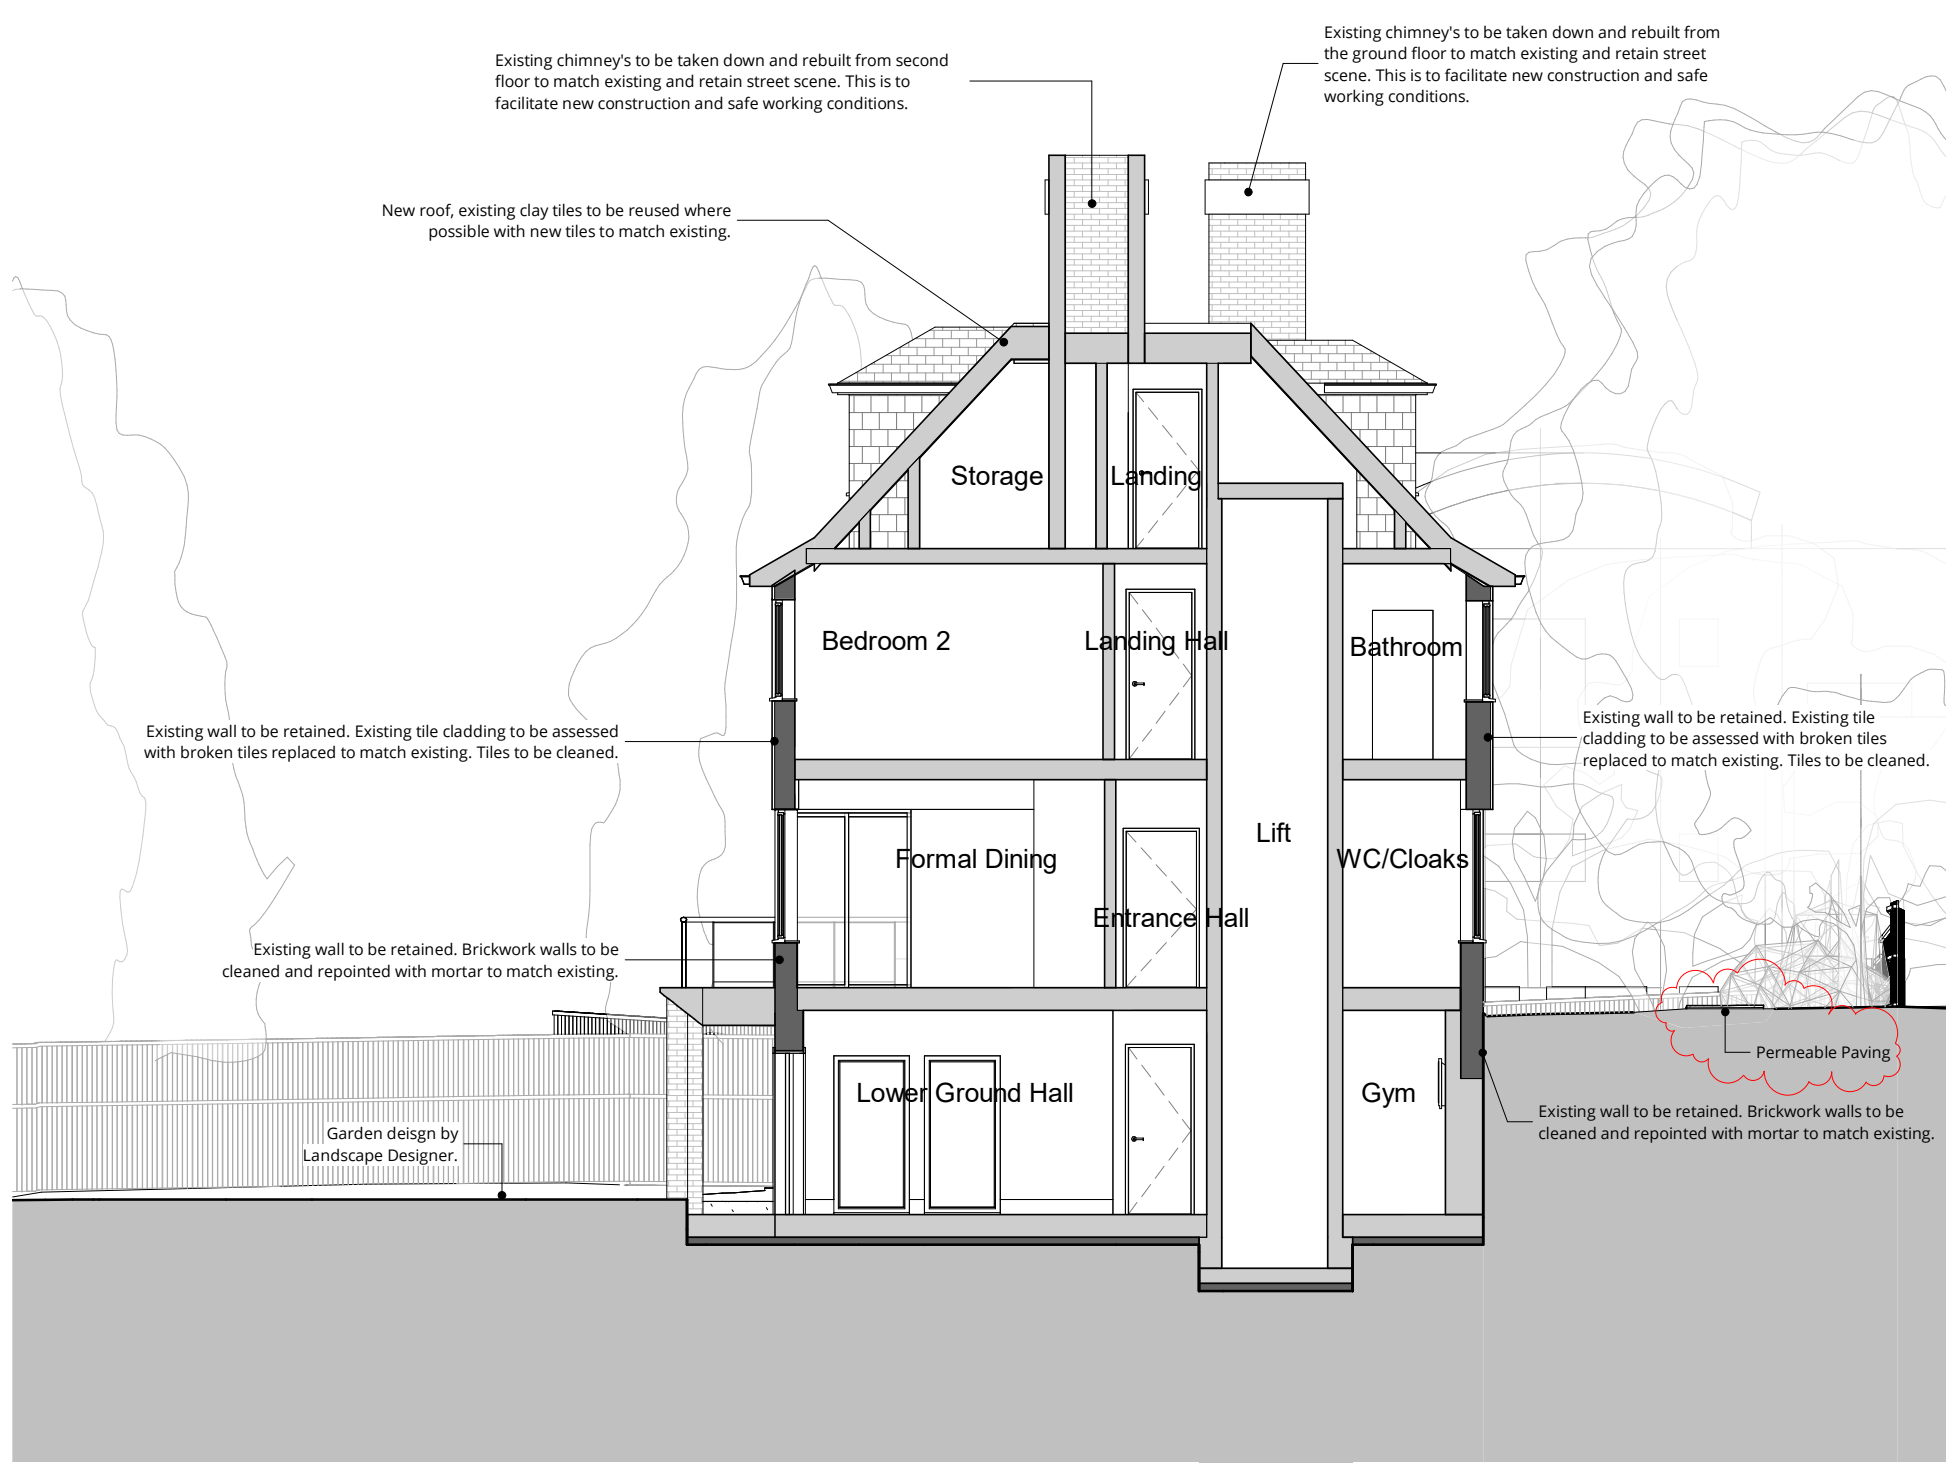

Section CC - Proposed

1 : 100

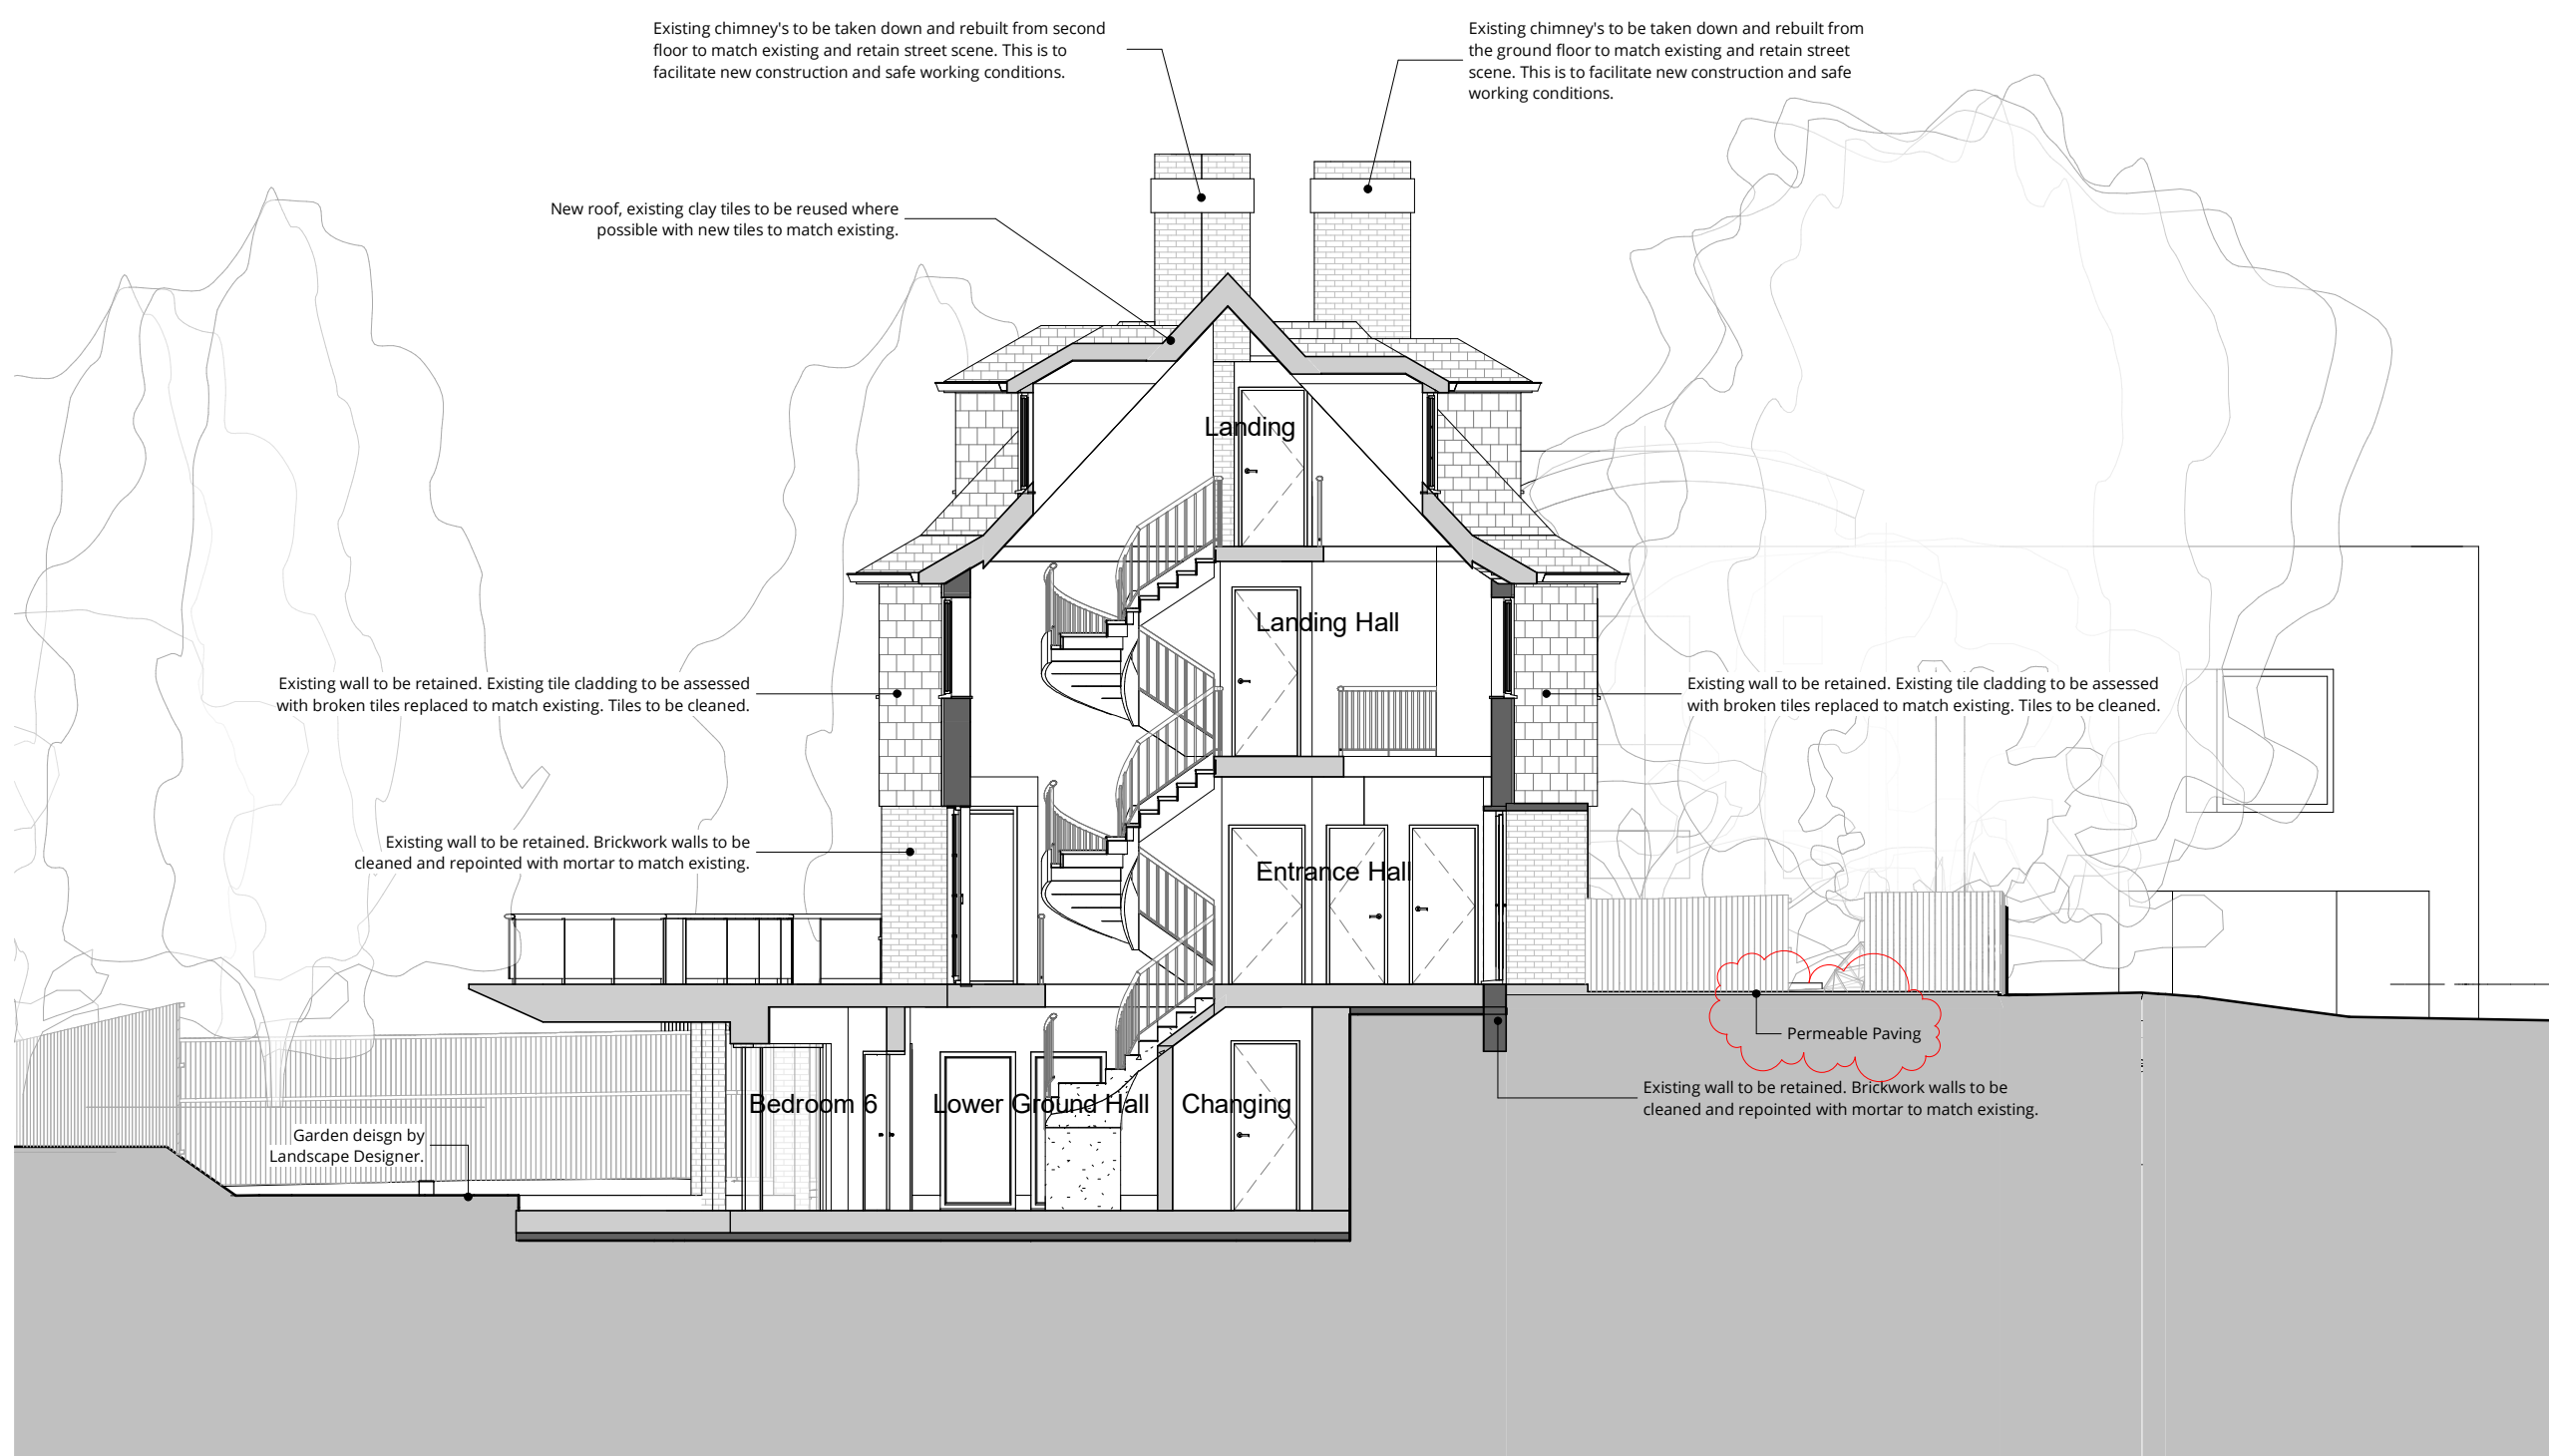

Section BB - Proposed

1 : 100



Section DD - Proposed

1 : 100

C	Soft/Hard Landscaping & Window Updated	07.11.22		
B	Obscure glazing added. Plant area & No.10 building updated.	02.08.22		
A	Chimney notes updated	13.07.22		
0	First Issue	25.05.22		
Rev	Description	Date	Drawn	Clkd



16 lambton place  
notting hill  
london w112sh  
t 02072293125  
f 02072293257  
e info@wolffarchitects.co.uk

status:

PLANNING

project:  
12 Pilgrim's Lane  
Hampstead, London

drawing title:

Proposed Sections 1

date:  
11/19/21

scale:  
1 : 100

dwg no:  
2160-PL-310

rev no:  
C