



# PROPOSED ITEMS

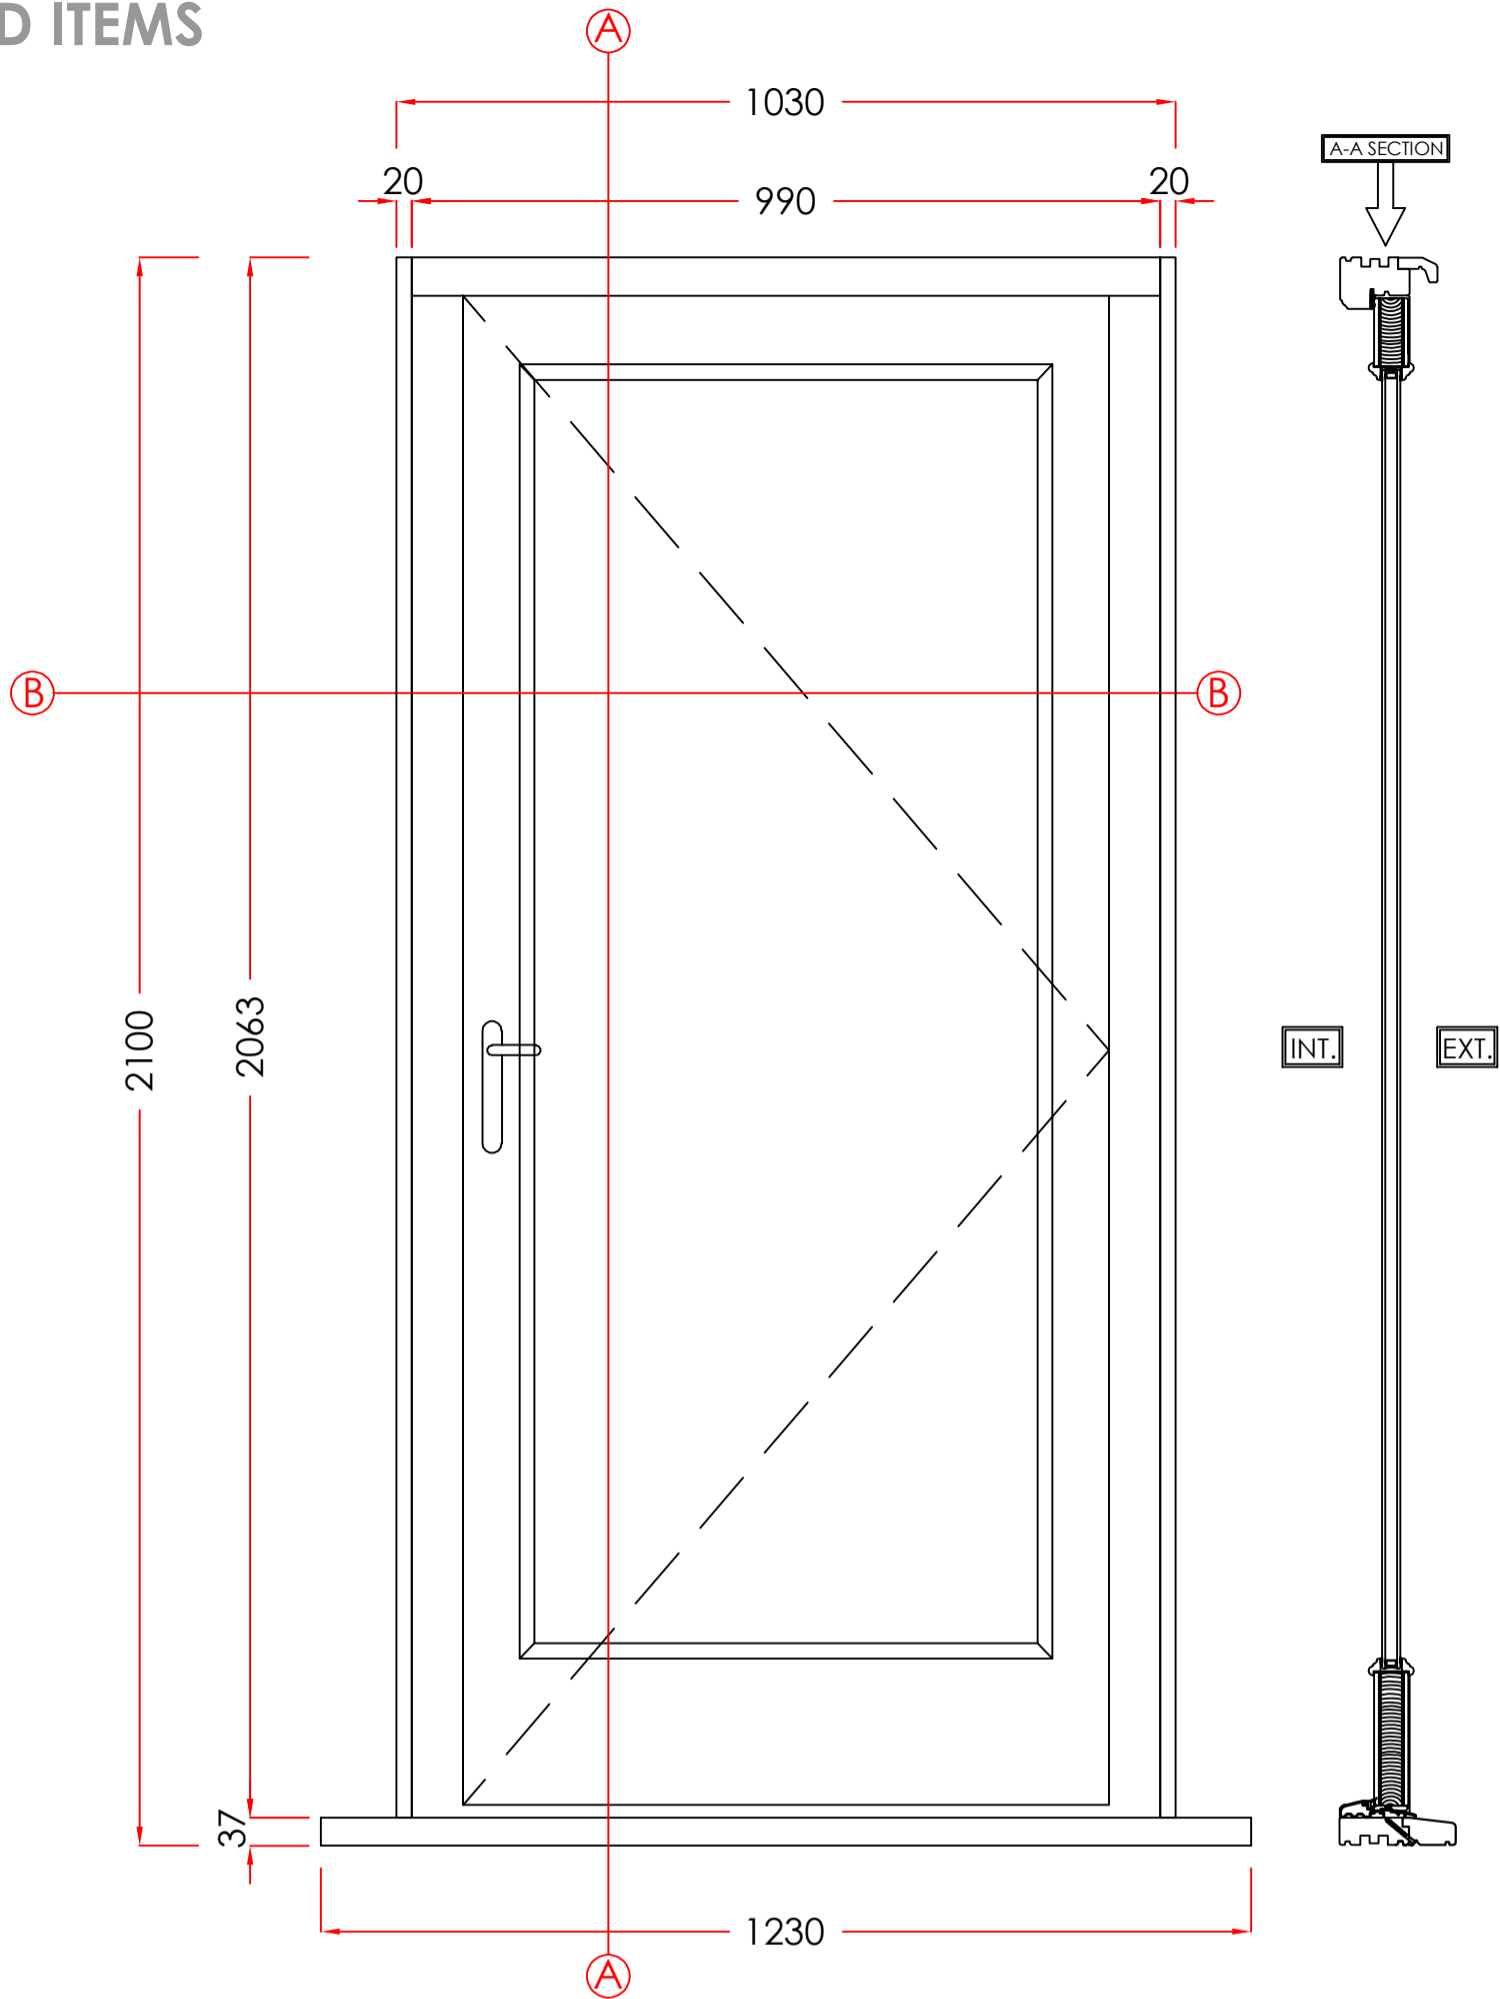

1300  
1200  
1100  
1000  
900  
800  
700  
600  
500  
400  
300  
200  
100  
0

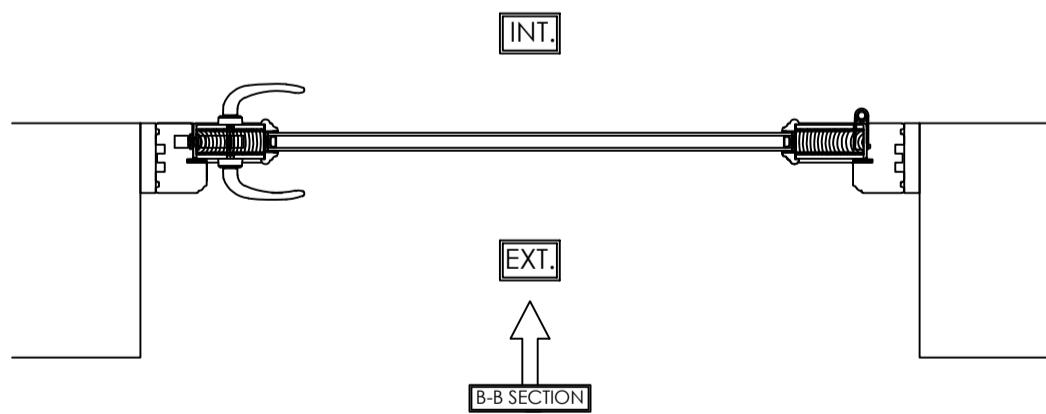

4. HALL

MATERIAL - TIMBER  
INTERNAL & EXTERNAL COLOUR - WHITE  
GLAZING - 24MM SEALED UNITS

Scale - 1:10  
(Produced on A3 Paper)  
Sheet 4 Of 4

Drawers Initials.  
**SF**

Revision	Date	Amendments	Drawers Initials.
A	01/11/22	Details added	SF
B	21/11/22	Details added	SF

VIEWED EXTERNALLY

THESE DRAWINGS ARE THE PROPERTY OF ANGLIAN HOME IMPROVEMENTS AND MUST NOT BE USED, DISTRIBUTED, LOANED OR COPIED WITHOUT THE EXPRESS PERMISSION OF ANGLIAN HOME IMPROVEMENTS.

**CONTRACT No.:** 30351531

**date:** 15/07/2022

**PROPOSED:** WINDOW REPLACEMENT  
**AT:** 134 GOLDHURST TERRACE  
LONDON  
NW6 3HR



**Heritage**  
TIMBER COLLECTION

Scale Bar 1:10 (mm)  
100 200 300 400 500 600 700 800 900 1000 1100 1200 1300