
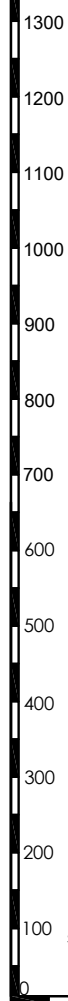


# EXISTING ITEMS

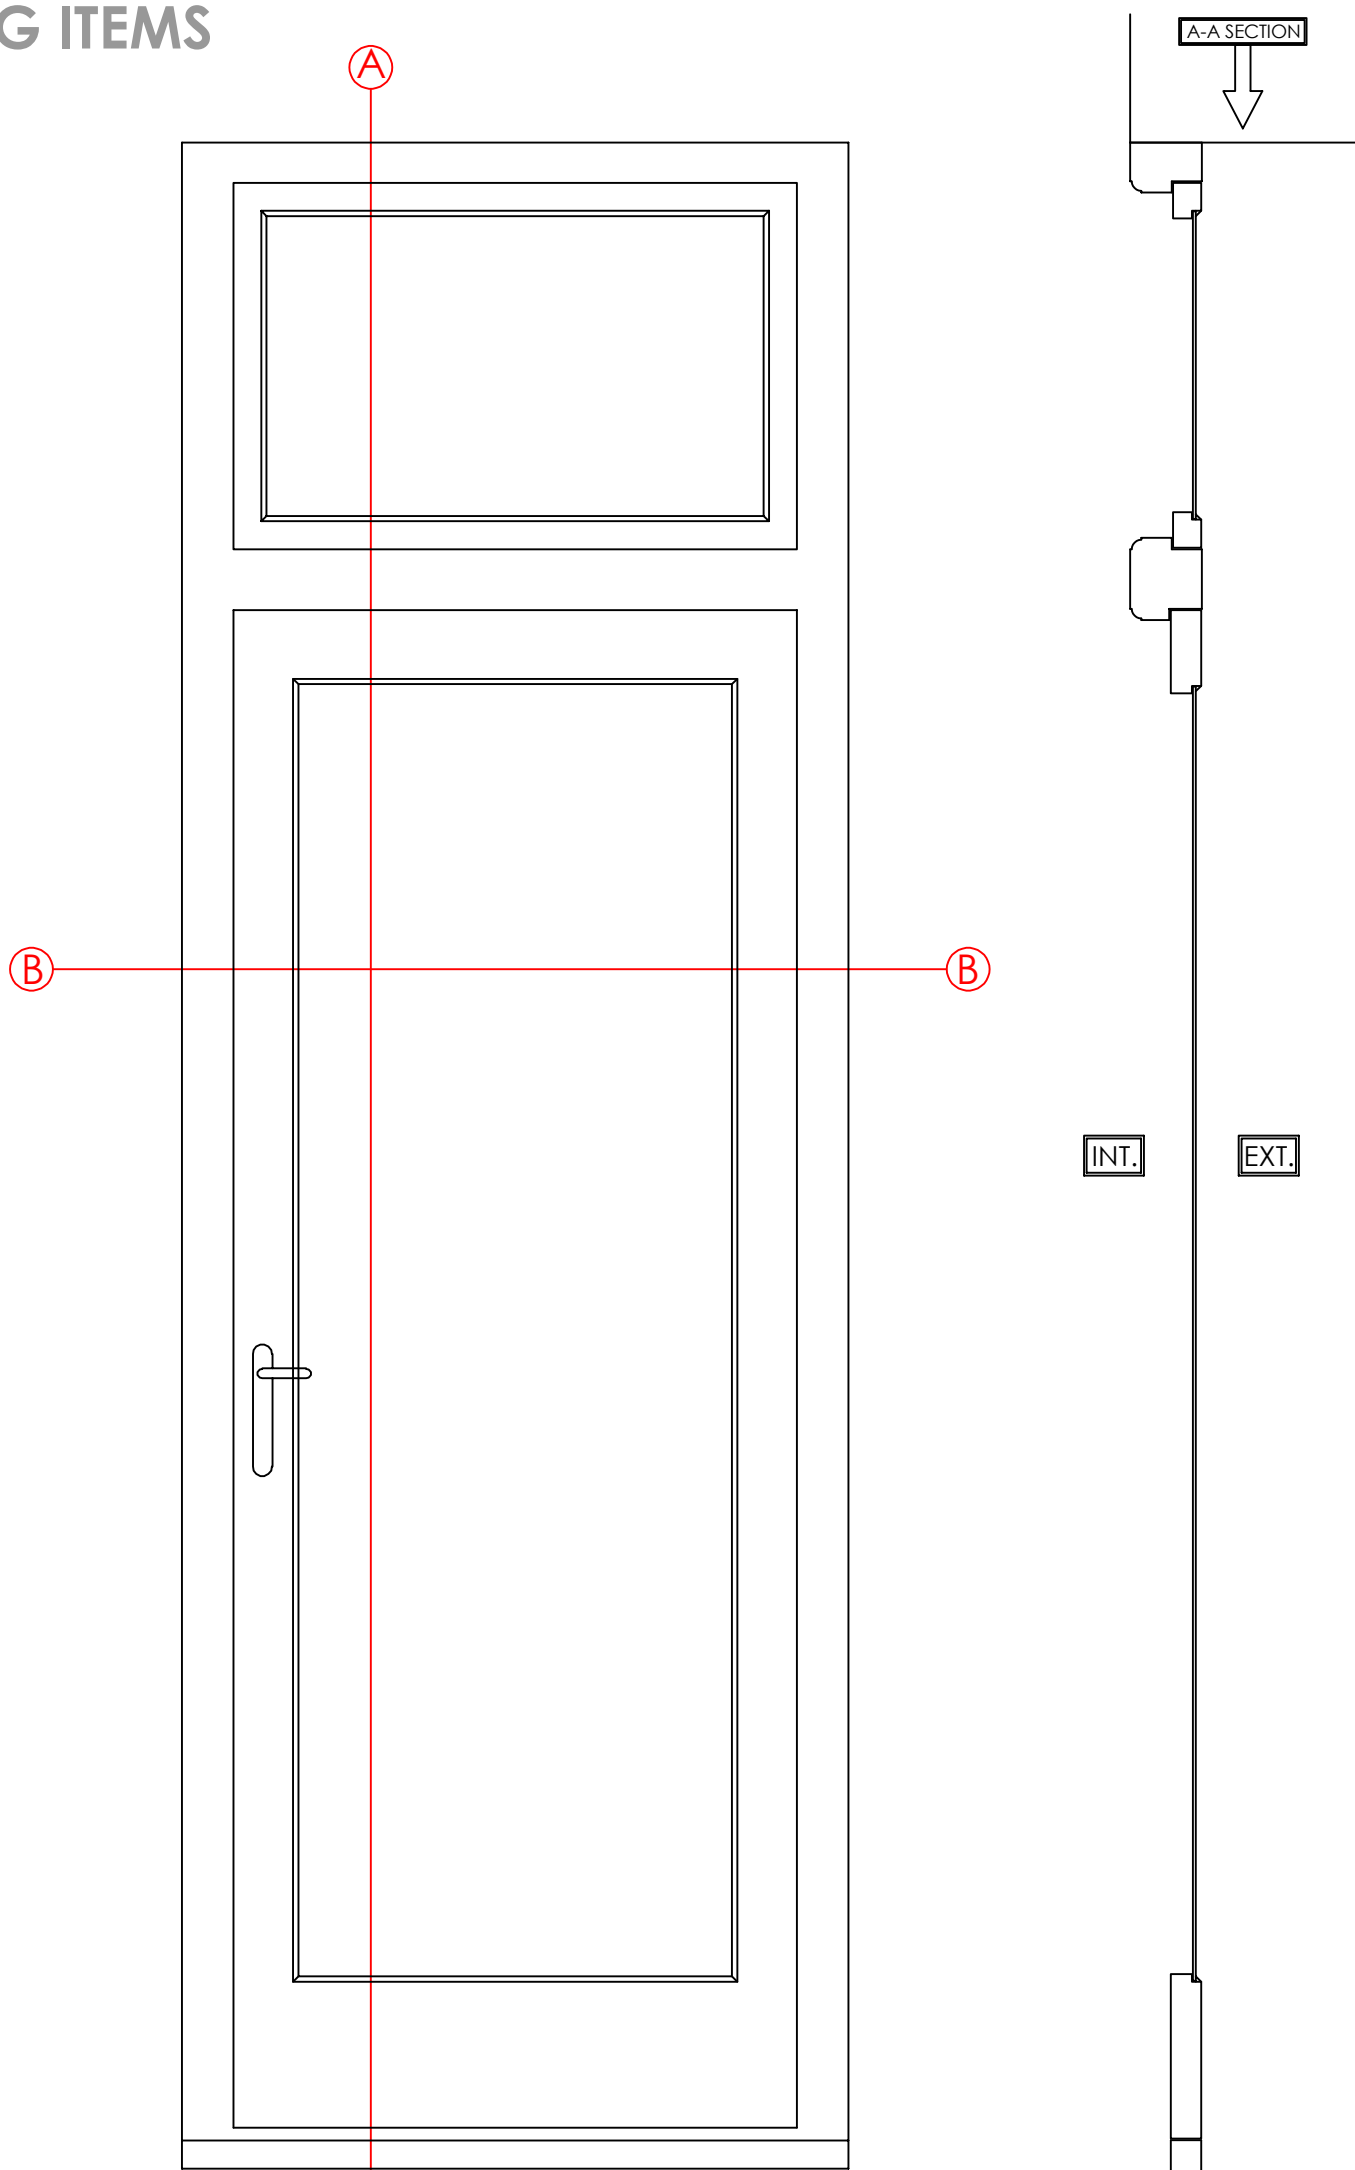

Revision	Date	Amendments	Drawers Initials
A	01/11/22	Details added	SF
B	21/11/22	Details added	SF

Scale - 1:10  
 (Produced on A3 Paper)  
 Sheet 1 Of 2

Drawers Initials:  
**SF**

## VIEWED EXTERNALLY

THESE DRAWINGS ARE THE PROPERTY OF ANGLIAN HOME IMPROVEMENTS AND MUST NOT BE USED, DISTRIBUTED, LOANED OR COPIED WITHOUT THE EXPRESS PERMISSION OF ANGLIAN HOME IMPROVEMENTS.

**CONTRACT No.:** 30351531

**date:** 15/07/2022

**PROPOSED:** WINDOW REPLACEMENT  
**AT:** 134 GOLDHURST TERRACE  
(INSTALLATION ADDRESS) LONDON  
 NW6 3HR



**Heritage**  
 TIMBER COLLECTION

