




PROPOSED SECTION A-A

Nov Rev A Bedroom to loft removed
22

P B A

ARCHITECTURAL CONSULTANTS
63 Grosvenor Street
Mayfair
London W1K 3JG

SCALE 1:100
SCALE 1:1

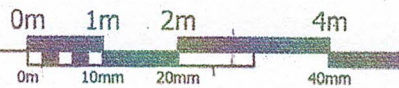

46 YORK RISE NW5 1SB

Drawn On
July 22


Scale
1:100@A4

Drawn By


PROPOSED SECTION A-A

Job Number

22/02/07 A

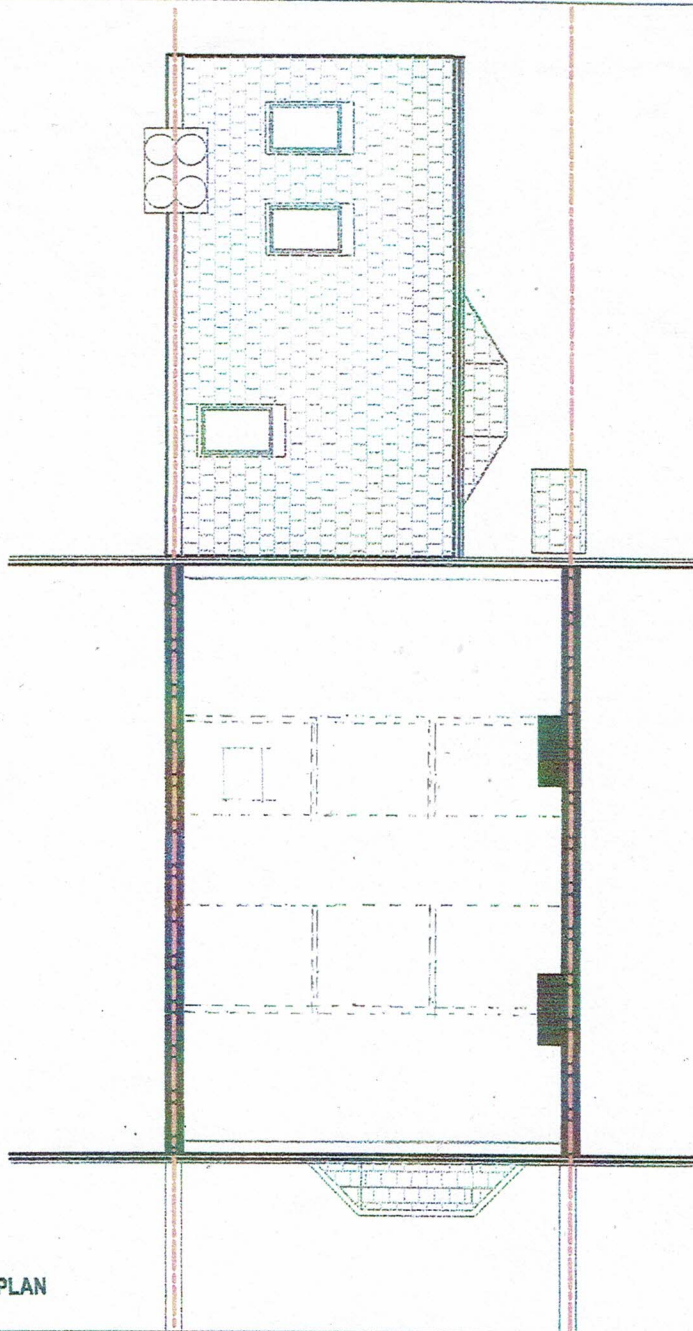


EXISTING LOFT PLAN

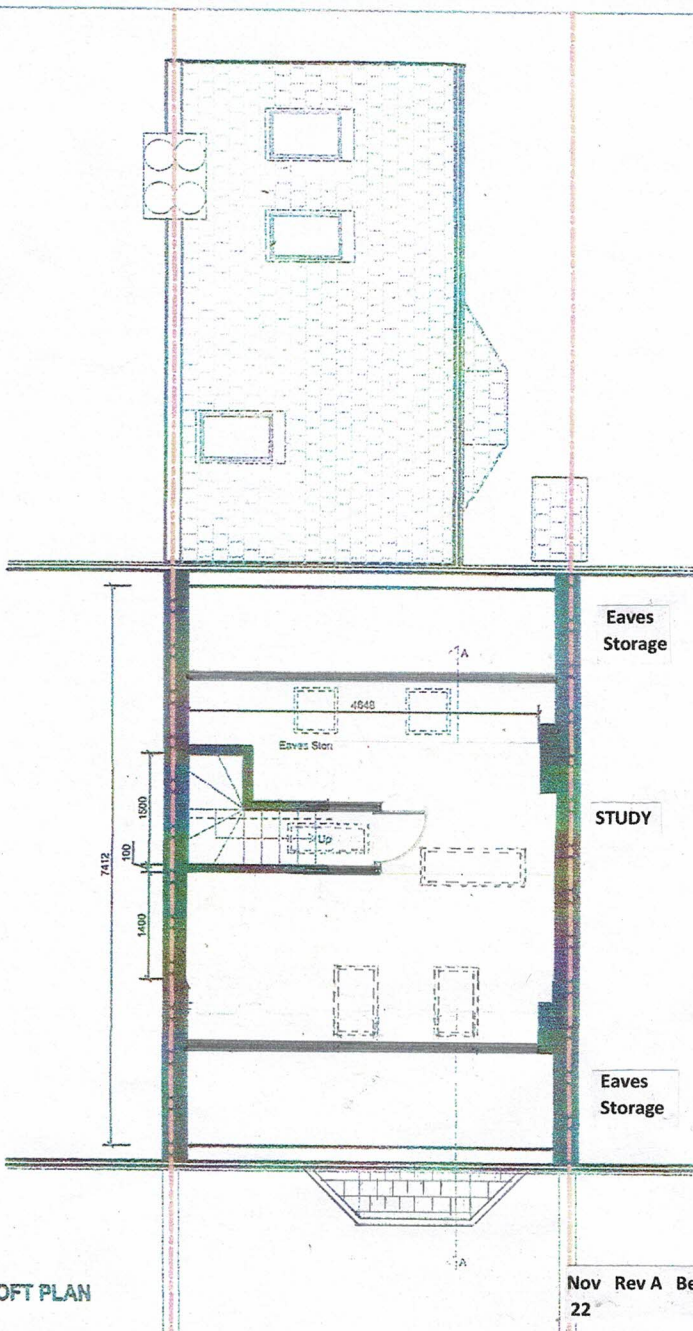

PROPOSED LOFT PLAN

Nov Rev A Bedroom to loft remove
22

P B A
ARCHITECTURAL CONSULTANTS
63 Grosvenor Street
Mayfair
London W1K 3JG

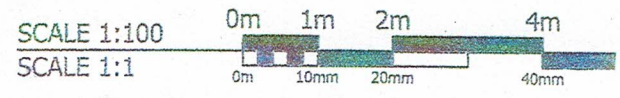

46 YORK RISE NW5 1SB

Drawn Date
July 22
Scale
1:100@A4

Drawing Title
EXISTING AND
PROPOSED LOFT PLANS
Job Number
22/02/04 A