
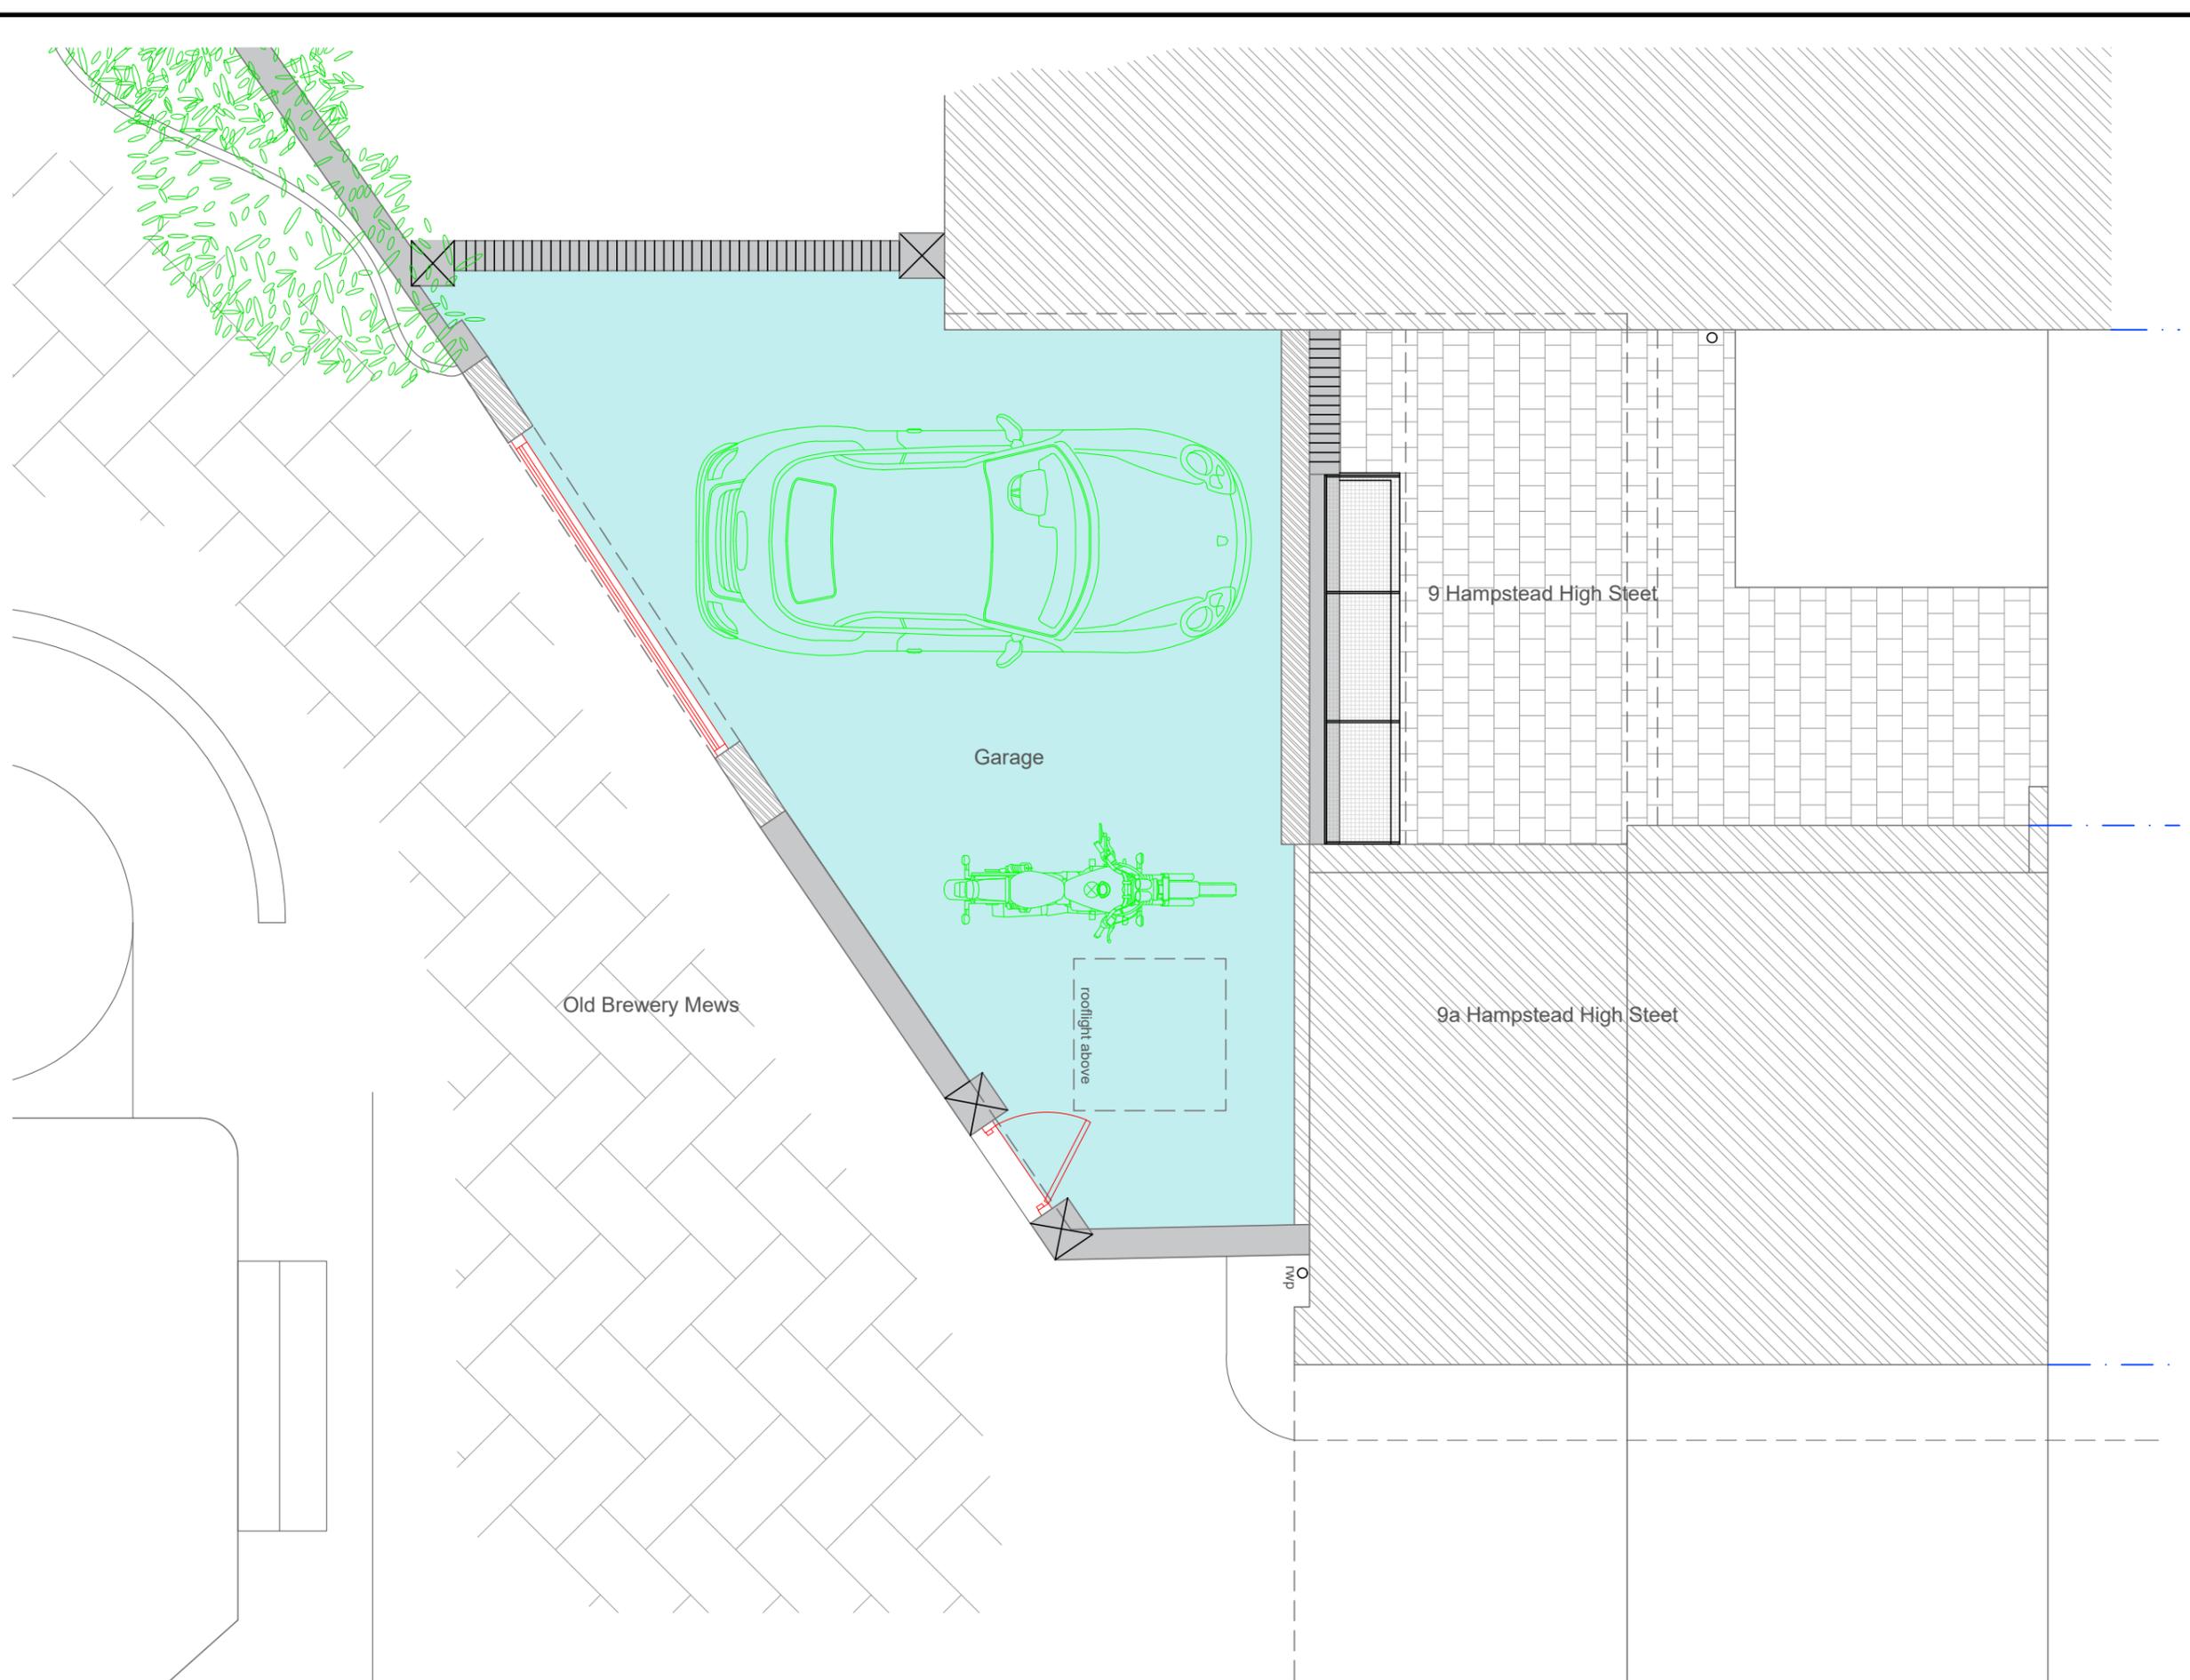


Notes  
 ALL DIMENSIONS PROVIDED ON DRAWING TO BE CHECKED PRIOR TO COMMENCING ON SITE.  
 ANY DISCREPANCY CONTAINED WITHIN THIS DRAWING IS TO BE REPORTED TO THE SURVEYOR.

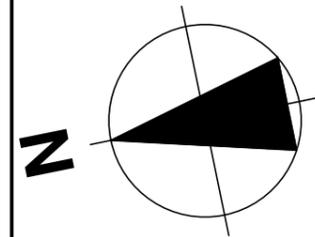


Rev	Description	Date

- |  |   |
|--|---|
| <input type="checkbox"/> PRELIMINARY               | <input type="checkbox"/> SURVEY             |
| <input type="checkbox"/> SCHEME/ DESIGN            | <input type="checkbox"/> TENDER ISSUE       |
| <input type="checkbox"/> PARTY WALL                | <input type="checkbox"/> CONSTRUCTION ISSUE |
| <input type="checkbox"/> PLANNING SUBMISSION / LBC | <input type="checkbox"/> AS BUILT           |

**marshall associates**  
 CHARTERED BUILDING SURVEYOR

25 Cambridge Square,  
 Redhill, Surrey RH1 6TG  
 t 01737 772263 m 07773 784688  
 e andrew@marshall-associates.com

Site: Old Brewery Mews, rear of 9/9a Hampstead High Street, London NW3 1PZ

Title: Existing Layout Plan

Client: Eggzettera Limited

Date: 11/11/22	Drawn By: AM
Dwg No: 22968/100	Revision:
Scale: 1:50 @ A3	

COPYRIGHT © - THIS DRAWING MUST NOT BE REPRODUCED IN WHOLE OR PART WITHOUT OUR WRITTEN PERMISSION. THE DRAWING REMAINS THE COPYRIGHT OF MARSHALL ASSOCIATES