
# FOR APPROVAL/COMMENT ONLY - DO NOT CONSTRUCT FROM THIS DRAWING

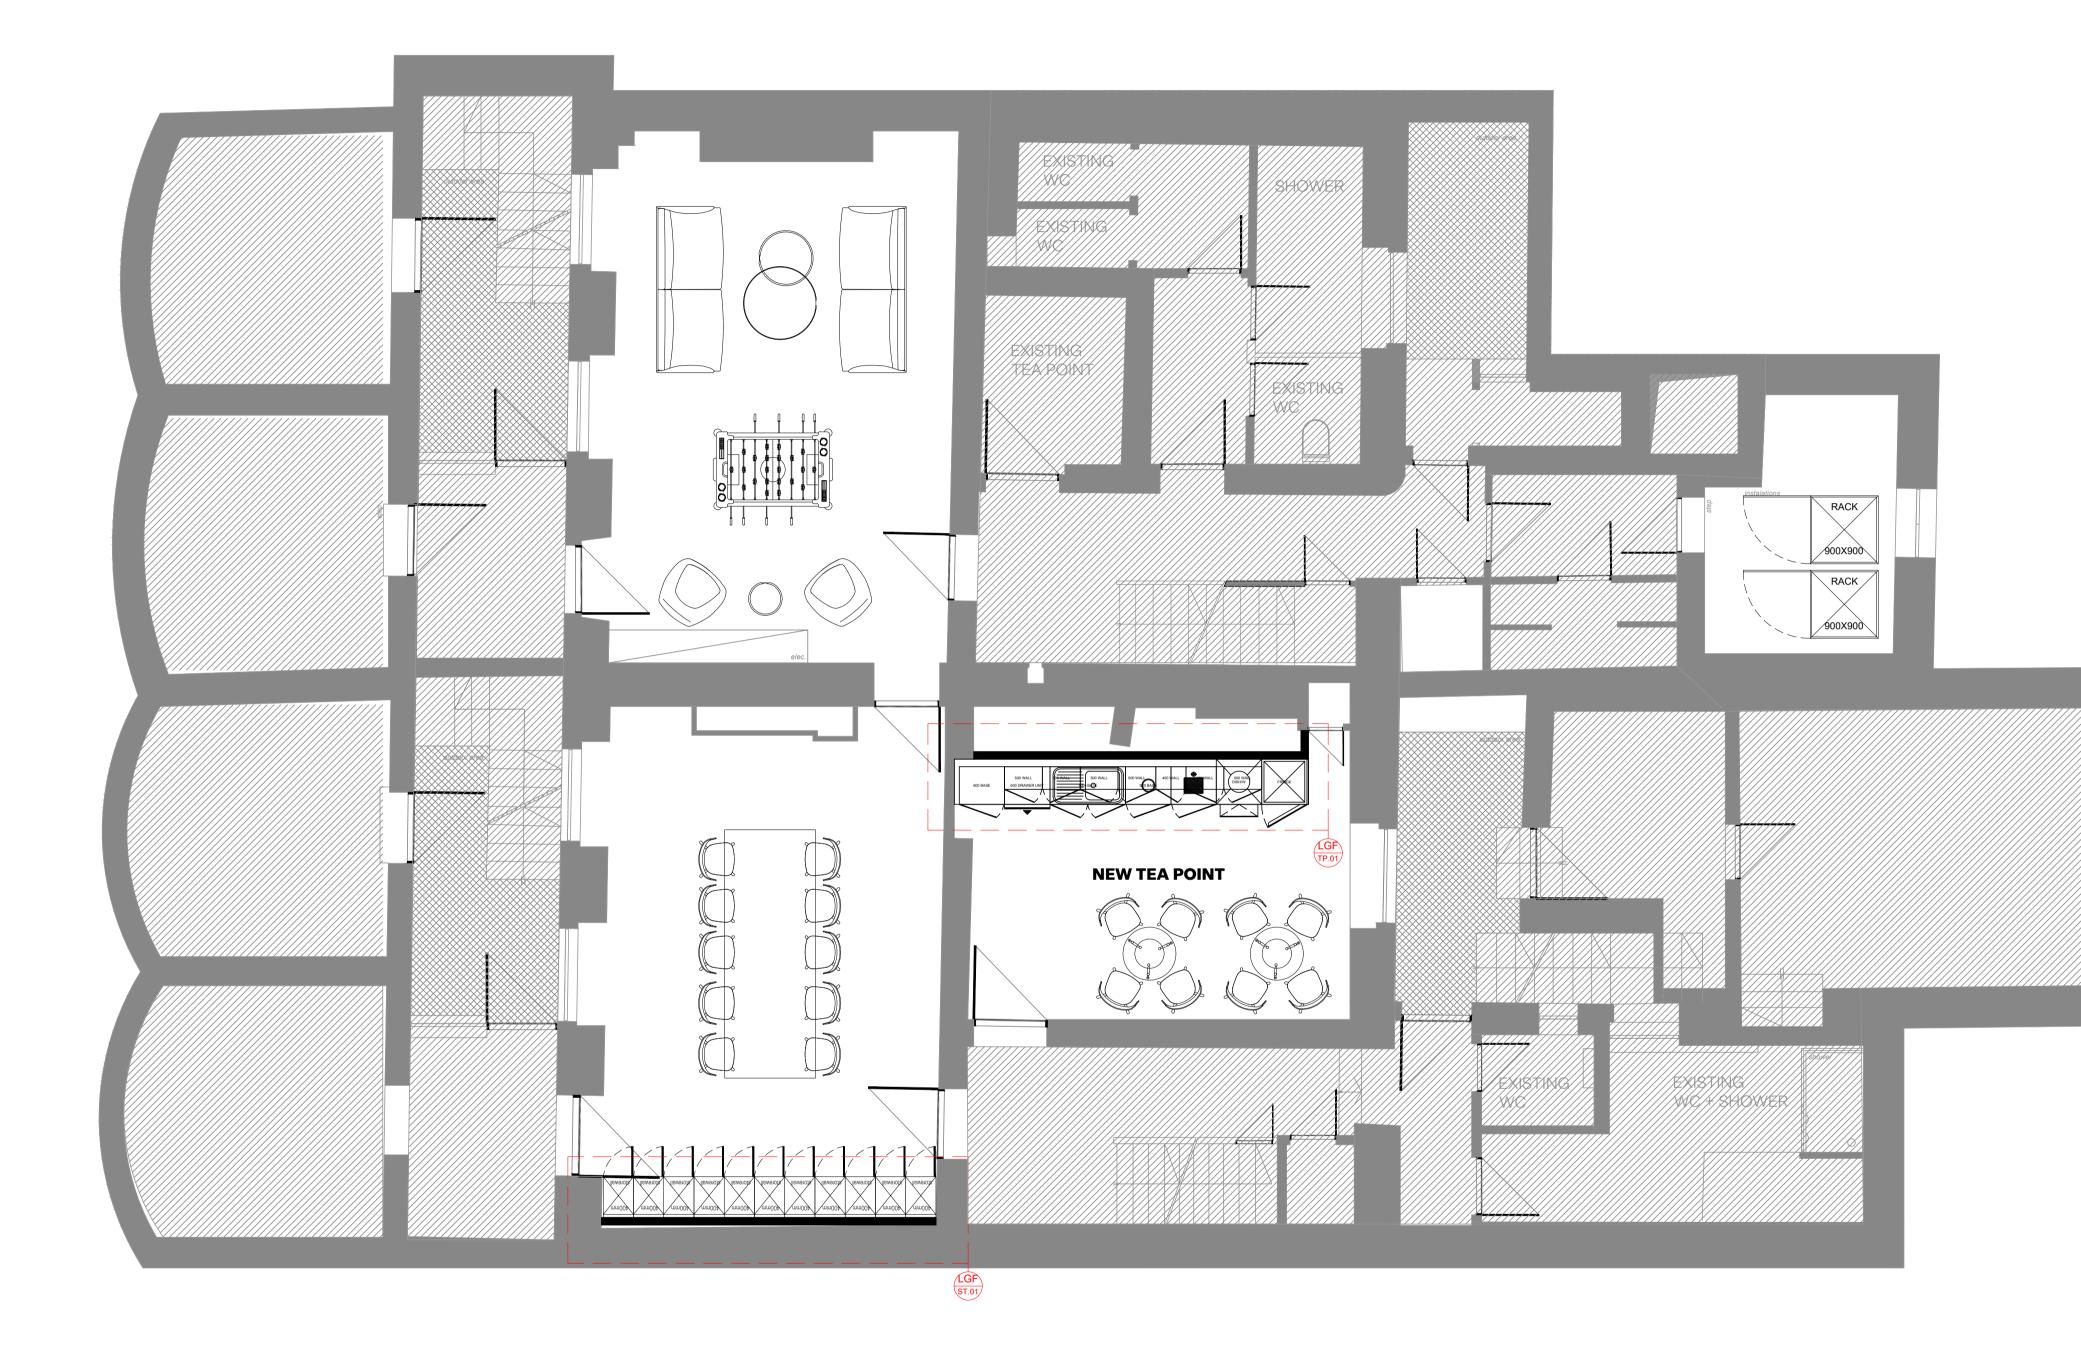



#### NOTES

THIRDWAY INTERIORS DO NOT ACCEPT LIABILITY FOR ANY ERRORS AND OMISSIONS ARISING FROM THE PREPARATION OF BASE BUILD DRAWINGS WHICH ARE DERIVED FROM ORIGINAL MATERIAL PROVIDED BY OTHERS.

ALL DISCREPANCIES ARE TO BE REPORTED TO THIRDWAY INTERIORS.

GRID LINES ARE FOR REFERENCE PURPOSES ONLY. ALL DIMENSIONS TO BE VERIFIED BY CONTRACTOR ON SITE PRIOR TO ANY WORKS COMMENCING.

DO NOT SCALE FROM THIS DRAWING.

THIS DOCUMENT IS THE PROPERTY OF THIRDWAY INTERIORS. COPYRIGHT IS RESERVED BY THEM, AND THE DRAWING IS ISSUED ON THE CONDITION THAT IT IS NOT COPIED, REPRODUCED OR RETAINED BY, NOR DISCLOSED TO ANY UNAUTHORISED PERSON, EITHER WHOLLY OR IN PART, WITHOUT THE CONSENT IN WRITING FROM CIRCURDWAY: INTERIORS

**GENERAL KEY** P \_\_\_\_ PLY LINED WALL PT 1 NEW 100mm FULL HEIGHT PARTITION EXISTING SOLID CORE TIMBER DOOR EXISTING BUILDING HATCH NO ALTERATIONS TO BE MADE

### STATUS

- Approval / Comment Information Only Building Control
- Contract Construction
- 🔲 As-Built

## **REVISION DETAIL**

REV	DETAIL	BY	DATE
P1	FIRST DRAWING ISSUE	OE	15.09.22
P2	BANQUETTE OMITTED	OE	20.09.22
P3	WALLS CHANGED TO EXISTING COLOUR	OE	07.10.22
P4	2X MORE CHAIR ADDED AROUND THE TABLE	OE	12.10.22

#### CLIENT

### **MENZIES AVIATION**

#### PROJECT ADDRESS

## 21-22 BLOOMSBURY SQUARE LONDON

## DRAWING TITLE

#### LOWER GROUND FLOOR **GENERAL ARRANGEMENT** FOR APPROVAL

DWG NO:	41358	B-LGF	-GA
REVISION:	P4		
SCALE @A1:	1:50	@ A3:	1:100
DATE:	08.09.22		
DRAWN BY:	OE		
CHECKED BY:	FS		

