


**FOR APPROVAL/COMMENT ONLY - DO NOT CONSTRUCT FROM THIS DRAWING**

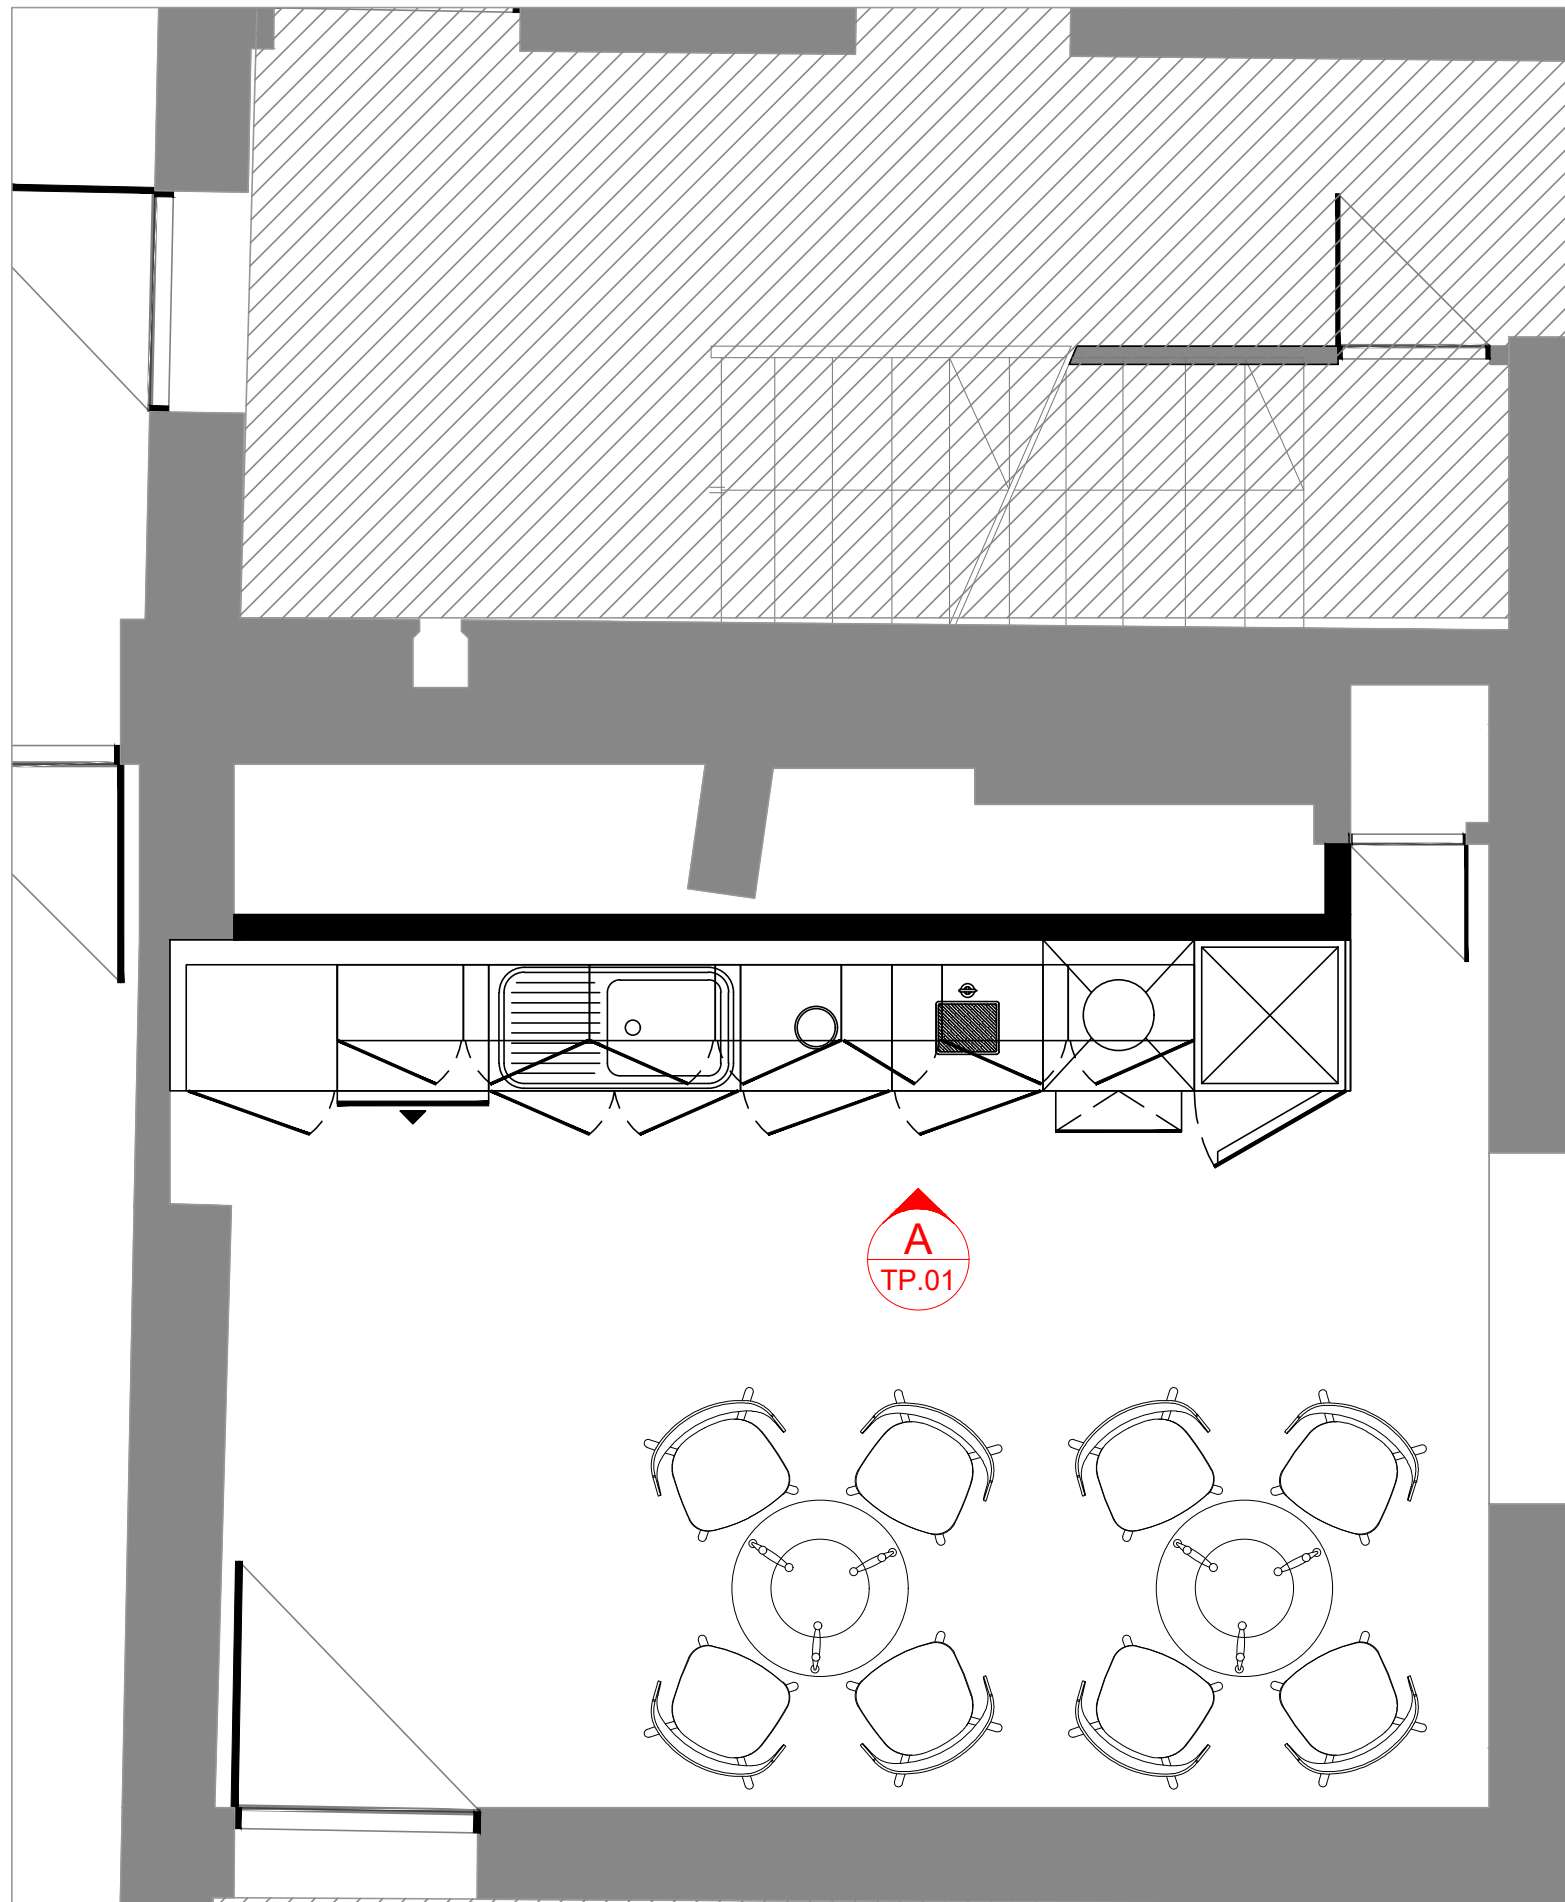


01 TEA POINT - PLAN VIEW

Scale: 1:20@A1

**TEA POINT FINISHES & FITTINGS.**  
REFER TO FINISHES SCHEDULE FOR FURTHER  
DETAILS.

- **TP.01** - CARCASS - GREY OAK
- **TP.02** - BASE UNITS - ELMBRIDGE DOVE GREY KICKPLATE TO MATCH BASE UNITS
- **TP.03** - HIGH UNITS - ELMBRIDGE DOVE GREY KICKPLATE TO MATCH BASE UNITS
- **TP.04** - HANDLES - CUPBOARD KNOB WHITE PORCELAIN 32MM
- **TP.05** - WORKTOP - TO MATCH EXISTING 100MM UPSTAND
- **TP.06** - BASIN - CONTEMPORARY SINGLE BOWL NO DRAINER UNDERMOUNT CERAMIC WHITE KITCHEN SINK
- **TP.07** - TAP - CLASSIC POLISHED CHROME SWAN NECK MIXER TAP
- **TP.08** - FRIDGE/FREEZER - BOSCH INTEGRATED 70/30 WHITE FRIDGE FREEZER
- **TP.09** - D/WASHER - BOSCH INTEGRATED FULL SIZE BLACK CONTROL PANEL DISHWASHER
- **TP.10** - MICROWAVE - AEG BUILT IN 45CM BLACK MICROWAVE WITH GRILL
- **TP.11** - INTEGRATED BIN
- **PW.01** - POWER - BLACK

**ADDITIONAL NOTES:**

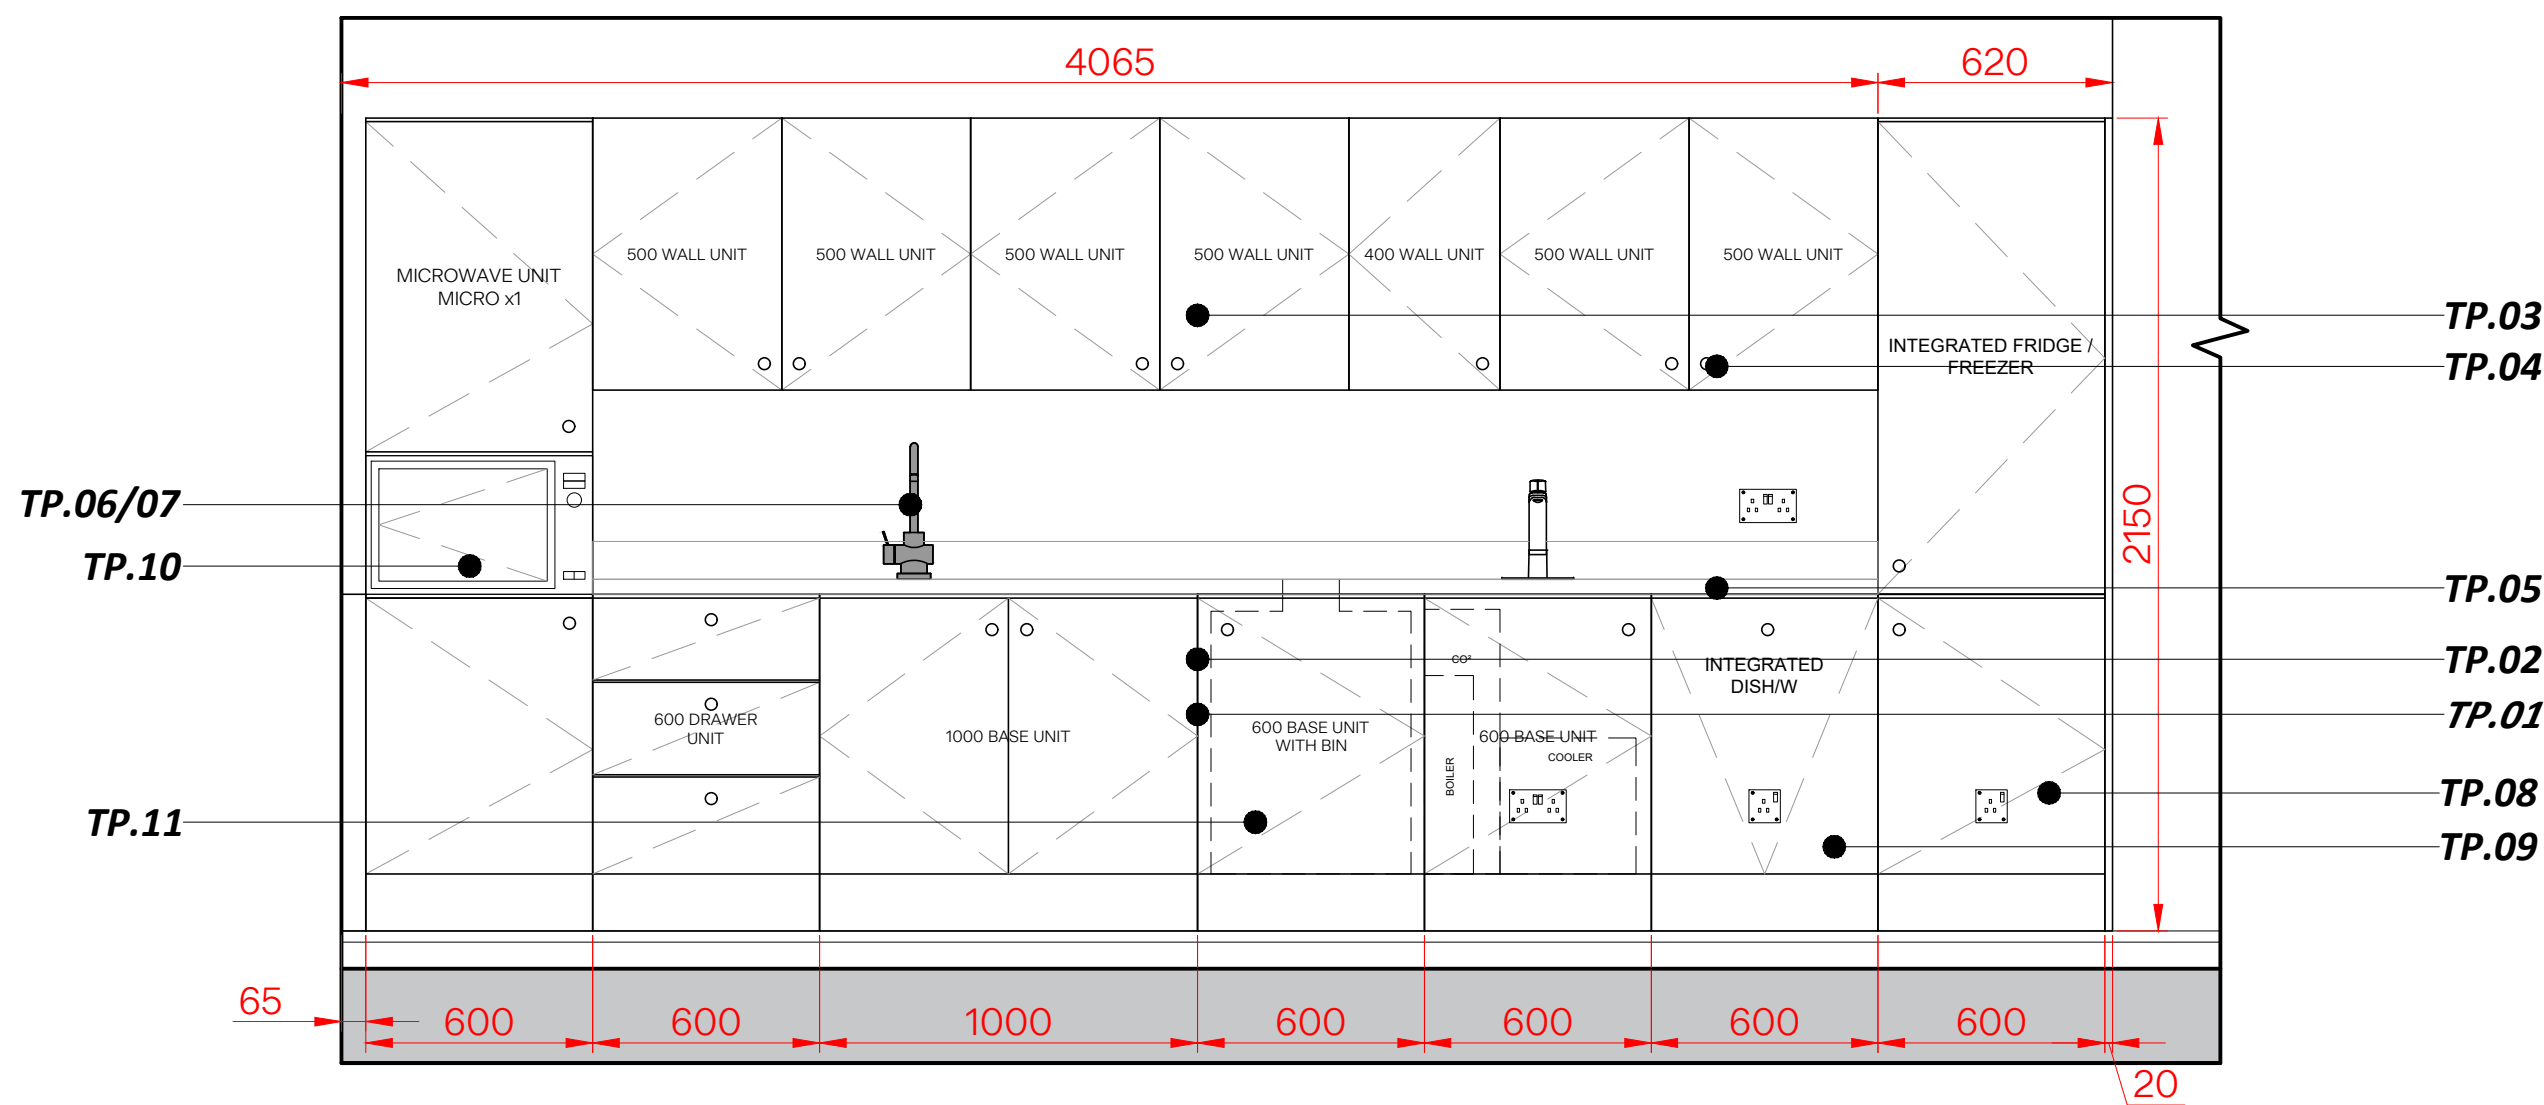

02 TEA POINT - ELEVATION A

Scale: 1:20@A1

NOTES

THIRDWAY INTERIORS DO NOT ACCEPT LIABILITY FOR ANY ERRORS AND OMISSIONS ARISING FROM THE PREPARATION OF BASE BUILD DRAWINGS WHICH ARE DERIVED FROM ORIGINAL MATERIAL PROVIDED BY OTHERS.

ALL DISCREPANCIES ARE TO BE REPORTED TO  
THIRDWAY INTERIORS.

GRID LINES ARE FOR REFERENCE PURPOSES ONLY.

ALL DIMENSIONS TO BE VERIFIED BY CONTRACTOR  
ON SITE PRIOR TO ANY WORKS COMMENCING.

DO NOT SCALE FROM THIS DRAWING

THIS DOCUMENT IS THE PROPERTY OF THIRDAWAY  
INTERIORS. COPYRIGHT IS RESERVED BY THEM  
AND THE DRAWING IS ISSUED ON THE CONDITION  
THAT IT IS NOT COPIED, REPRODUCED OR  
RETAINED BY, NOR DISCLOSED TO ANY  
UNAUTHORISED PERSON, EITHER WHOLLY OR IN  
PART, WITHOUT THE CONSENT IN WRITING FROM  
© THIRDAWAY INTERIORS

## STATUS

- Approval / Comment  
 ■ Information Only  
 ■ Building Control  
 □ Contract  
 □ Construction  
 □ As-Built

### REVISION DETAIL

REV	DETAIL	BY	DATE
P1	FIRST DRAWING ISSUE	OE	15.09.22

CLIENT

## MENZIES AVIATION

## PROJECT ADDRESS

**21-22 BLOOMSBURY SQUARE  
LONDON**

## DRAWING TITLE

**LOWER GROUND FLOOR  
TEA POINT ELEVATION  
FOR APPROVAL**

DWG NO: **41358-LGF-TP.01**

REVISION: **P1**

SCALE @A1: **1:20** @ A3: **1:40**

DATE: **08.09.22**DRAWN BY: **OE**

CHECKED BY: **FS**

# THIRDWAY

C:\Users\oytun\Box\01. All TWI Client Projects\MENZIES - 21-22 BLOOMSBURY SQUARE - CAT B - 41358\01. Design\01. Drawings\01. Preliminary\TWI-41358-LGF.dwg

