

KEY:

▽

Floor Level

△

Ceiling Level

svp

Soil and Vent Pipe

rwp

Rain Water Pipe

ic

Inspection Cover

cl

Cover Level

u/s

Underside Height

BH 2000

Beam Height

AH 2500

Arch Head

SPR 1800

Spring Point

FS 0780

Floor to Sill

SH 1850

Sill to Head

—

Drainage

- - -

Boundary Line

- - -

Above

■

New Structure(130mm)/Insulation(215mm)

■

Joinery

□


Free-standing Furniture

▬

Radiator

Ⓒ

Section Marker

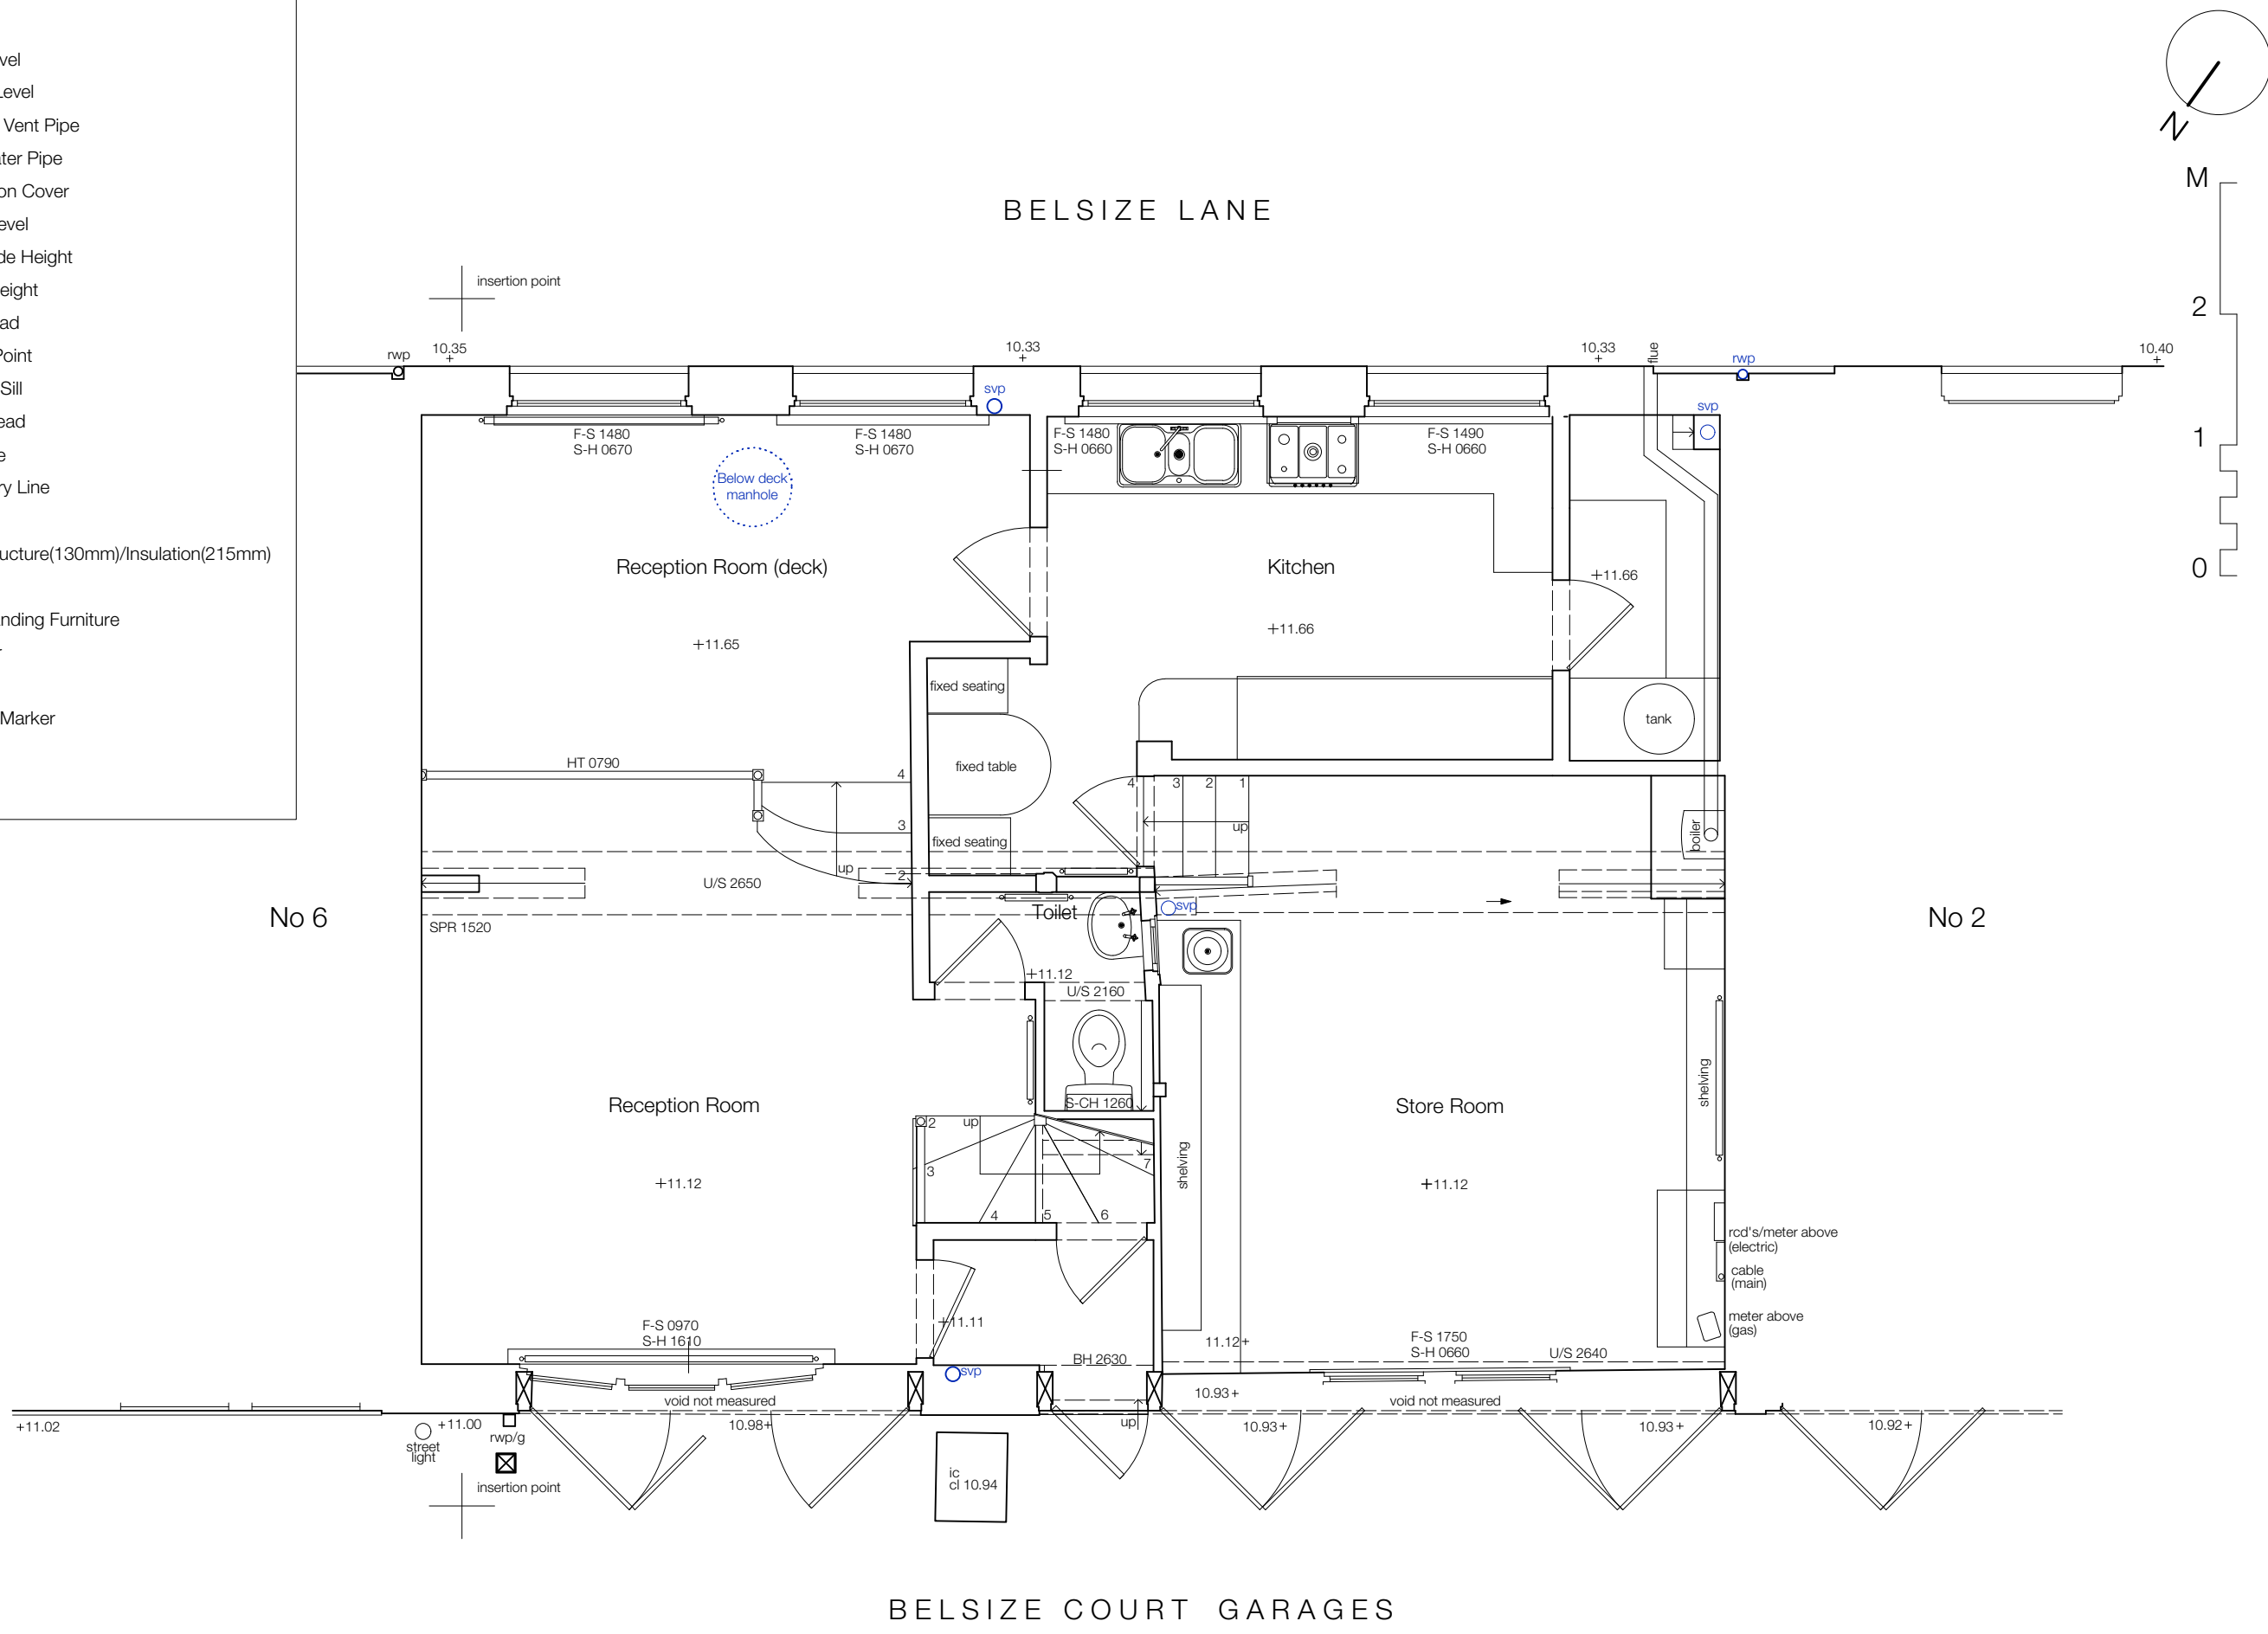

TITLE:	Ground Floor Plan (pre-existing)		NO:	E100	REV:	PL1
PROJECT:	4 Belsize Court Garages, London		PAPER:	A3	DATE:	29 September 2022
			SCALE:	1:50		
			SANYA POLESCUK ARCHITECTS			
			8a BELSIZE COURT GARAGES LONDON NW3 5AJ			
			T:0207 431 8580 e-mail:enquiries@polescukarchitects.com			