



KEY:

- ▽ Floor Level
- △ Ceiling Level
- svp Soil and Vent Pipe
- rwp Rain Water Pipe
- ic Inspection Cover
- cl Cover Level
- u/s Underside Height
- BH 2000 Beam Height
- AH 2500 Arch Head
- SPR 1800 Spring Point
- FS 0780 Floor to Sill
- SH 1850 Sill to Head
- Drainage
- - - Boundary Line
- - - Above
- New Structure(130mm)/Insulation(215mm)
- Joinery
- Free-standing Furniture
- ▭ Radiator
- ⊙ Section Marker

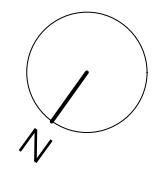

(BELSIZE LANE) BELOW

(BELSIZE COURT GARAGES) BELOW

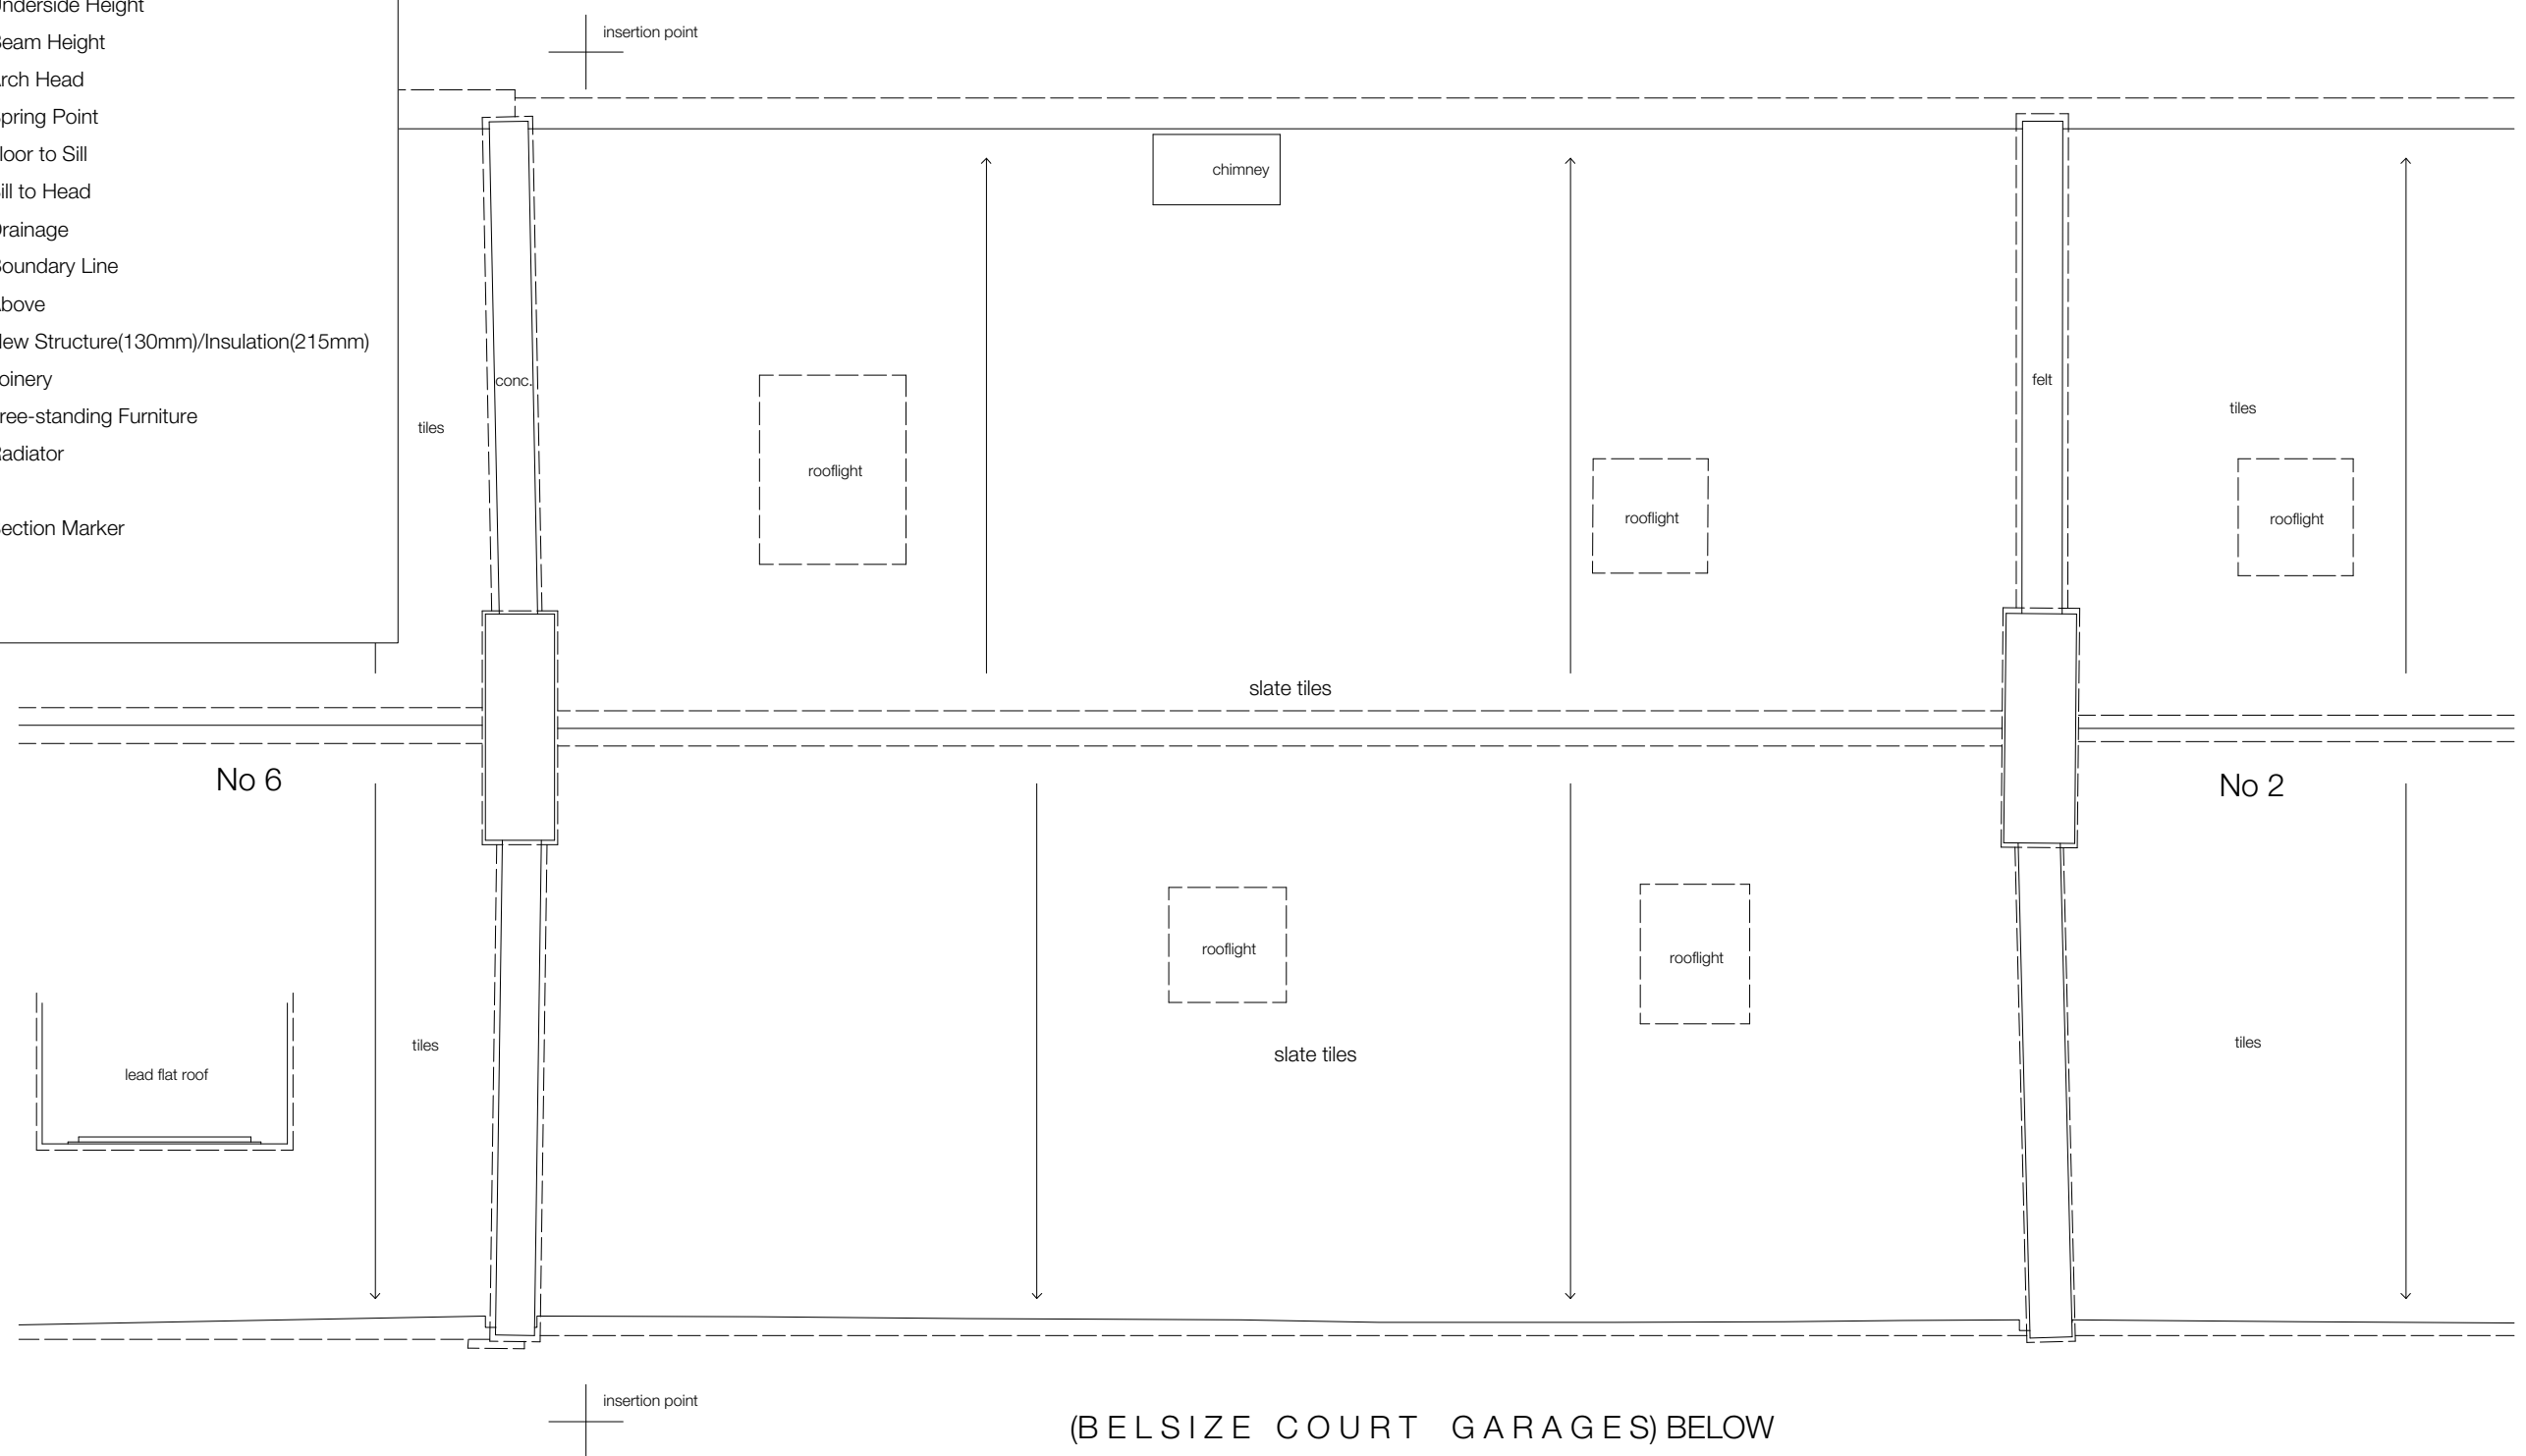

TITLE:	Roof Plan (pre-existing)	NO:	E130	REV:	PL1
PROJECT:	4 Belsize Court Garages, London	DATE:	29 September 2022		
		PAPER:	A3		
		SCALE:	1:50		
SANYA POLESCUK ARCHITECTS 8a BELSIZE COURT GARAGES LONDON NW3 5AJ T:0207 431 8580 e-mail:enquiries@poleskukarchitects.com					