
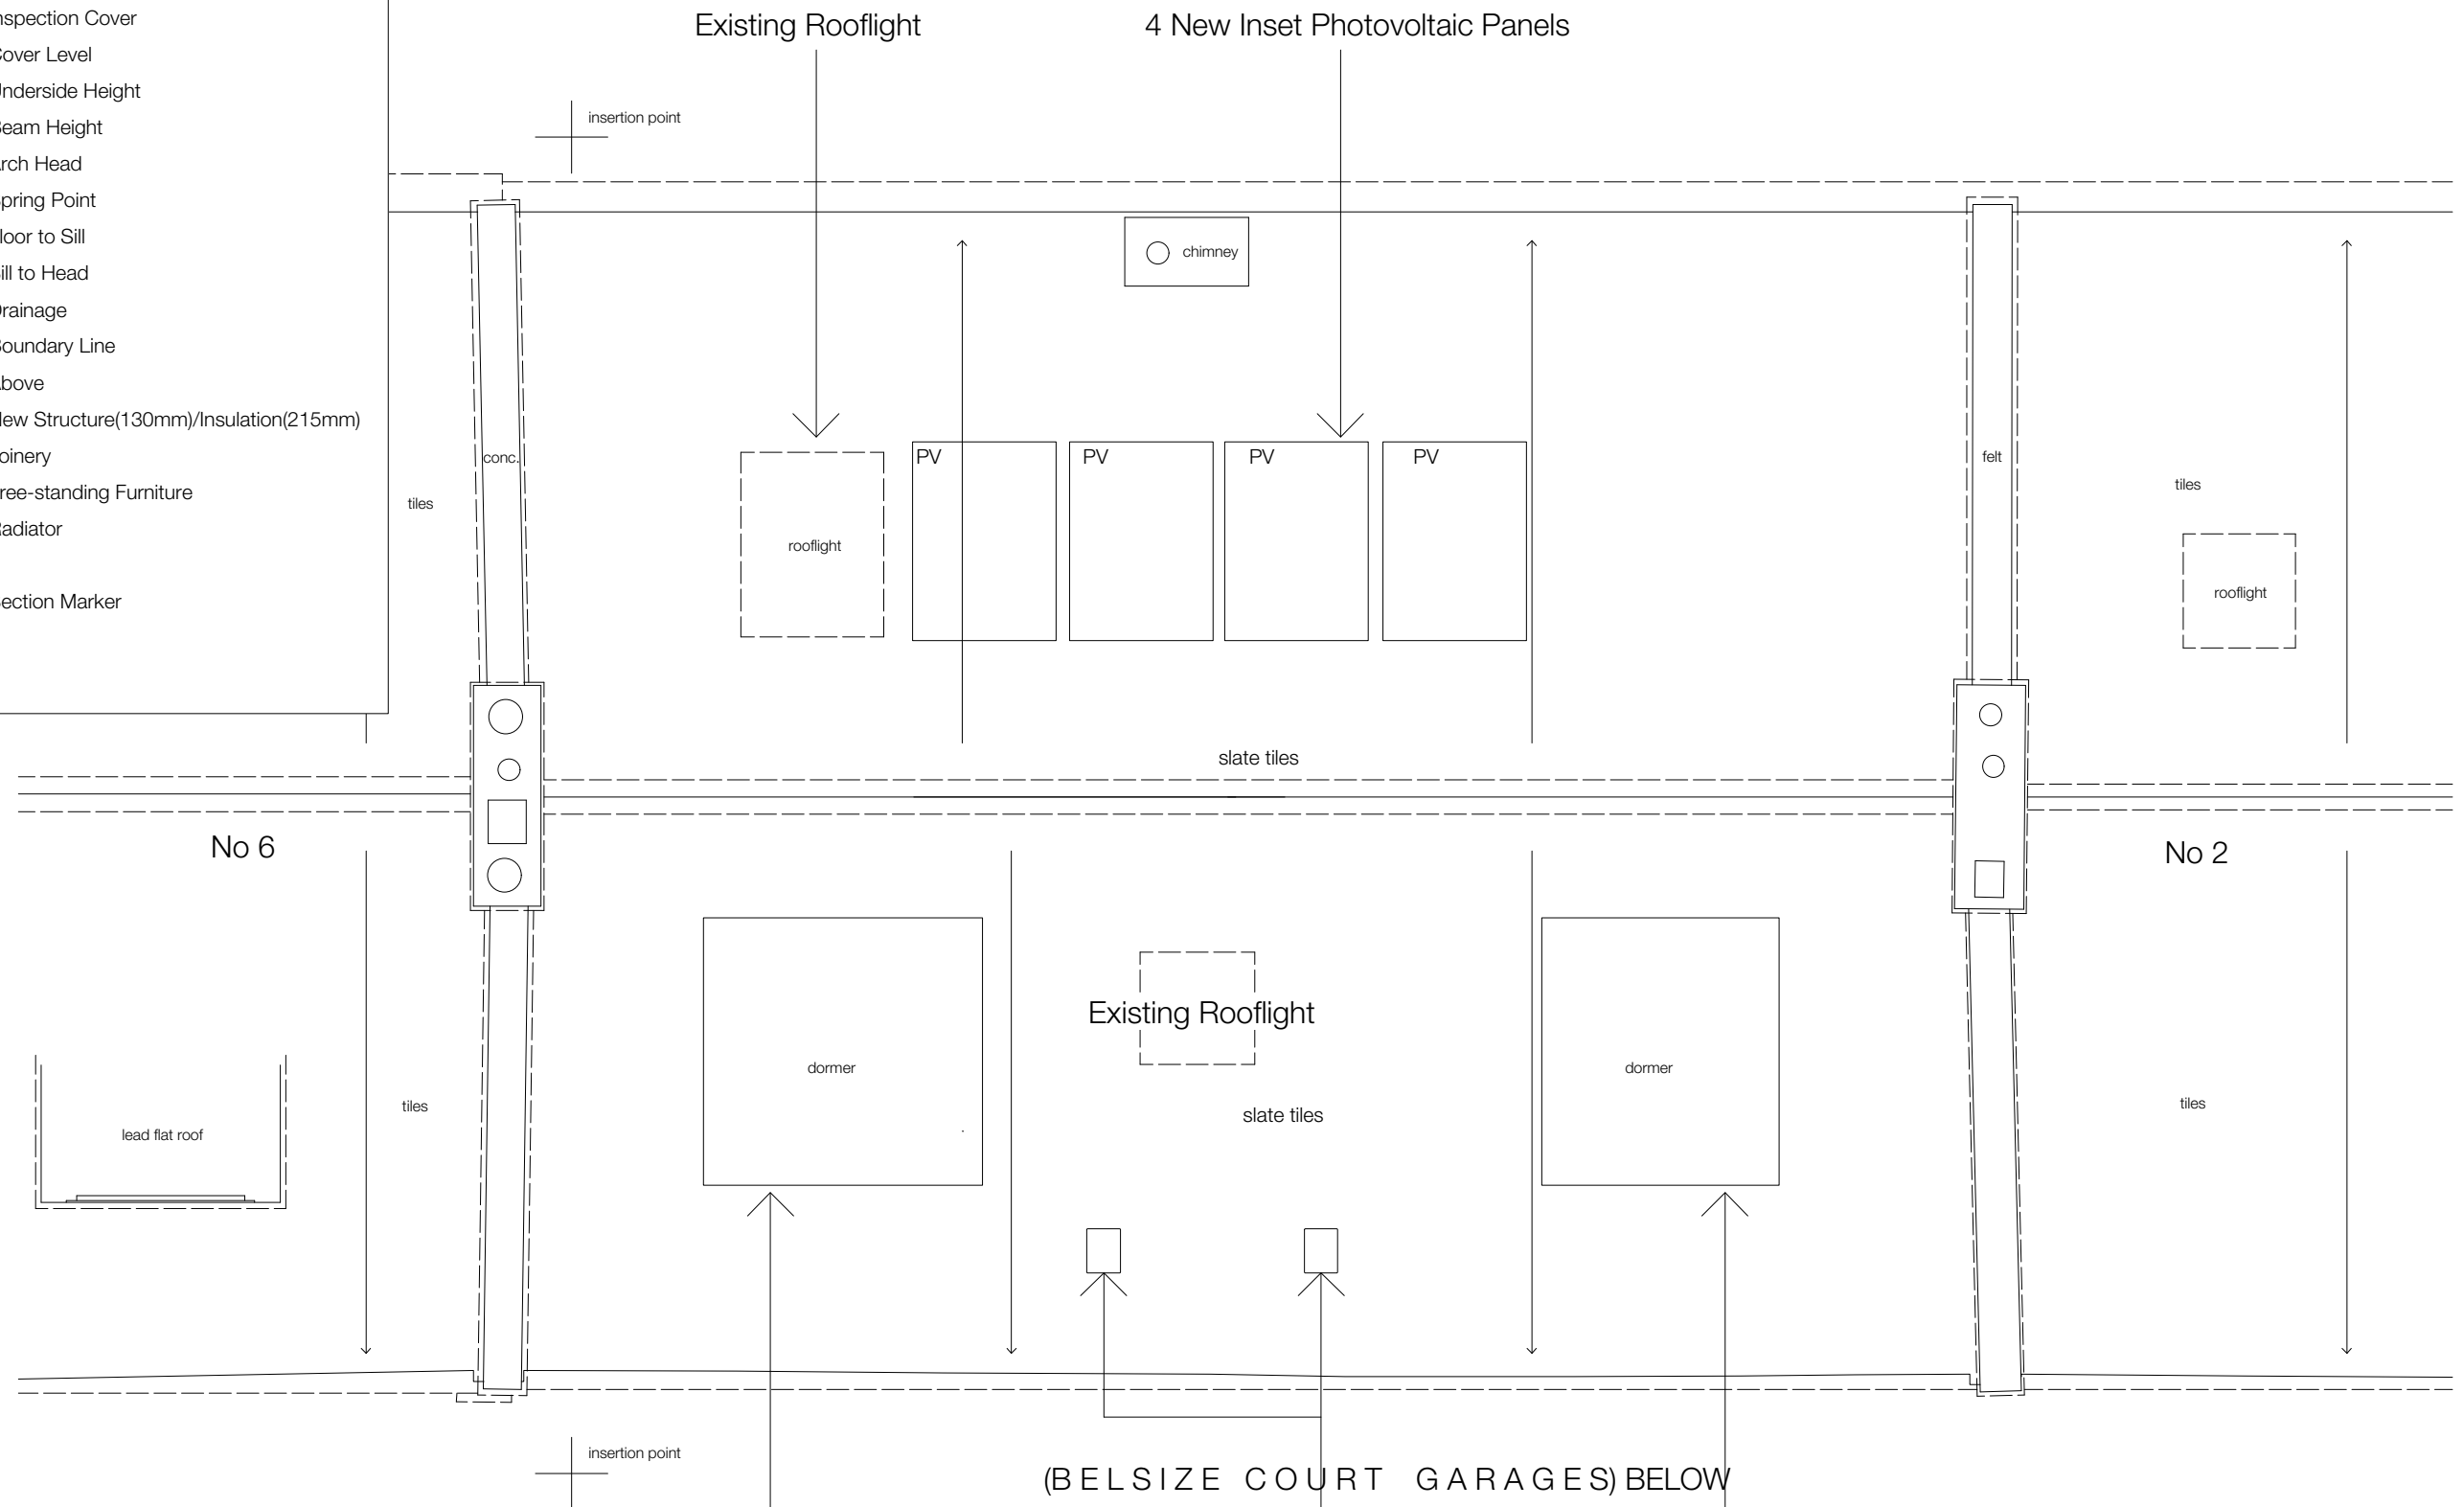


KEY:

- ▽ Floor Level
- △ Ceiling Level
- svp Soil and Vent Pipe
- rwp Rain Water Pipe
- ic Inspection Cover
- cl Cover Level
- u/s Underside Height
- BH 2000 Beam Height
- AH 2500 Arch Head
- SPR 1800 Spring Point
- FS 0780 Floor to Sill
- SH 1850 Sill to Head
- Drainage
- - - Boundary Line
- - - Above
- New Structure(130mm)/Insulation(215mm)
- Joinery
- Free-standing Furniture
- ▭ Radiator
- ⊙ Section Marker

(BELSIZE LANE) BELOW

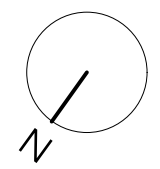

New Lead Covered  
Dormer Window

Extract roof vents in  
slate grey colour

New Lead Covered  
Dormer Window

(BELSIZE COURT GARAGES) BELOW

<p>TITLE: <b>Roof Plan (as built)</b></p>	<p>NO: <b>P130</b></p>	<p>REV: <b>PL1</b></p>	<p>ARCHITECTS: <b>SANYA POLESCUK ARCHITECTS</b>                  8a BELSIZE COURT GARAGES LONDON NW3 5AJ                  T:0207 431 8580 e-mail:enquiries@poleskukarchitects.com</p>
<p>PROJECT: <b>4 Belsize Court Garages, London</b></p>	<p>SCALE: <b>1:50</b></p>	<p>PAPER: <b>A3</b></p>	<p>DATE: <b>29 September 2022</b></p>