


Tybalds Underbuilds - Blemundsburly Planting Plan & Schedule

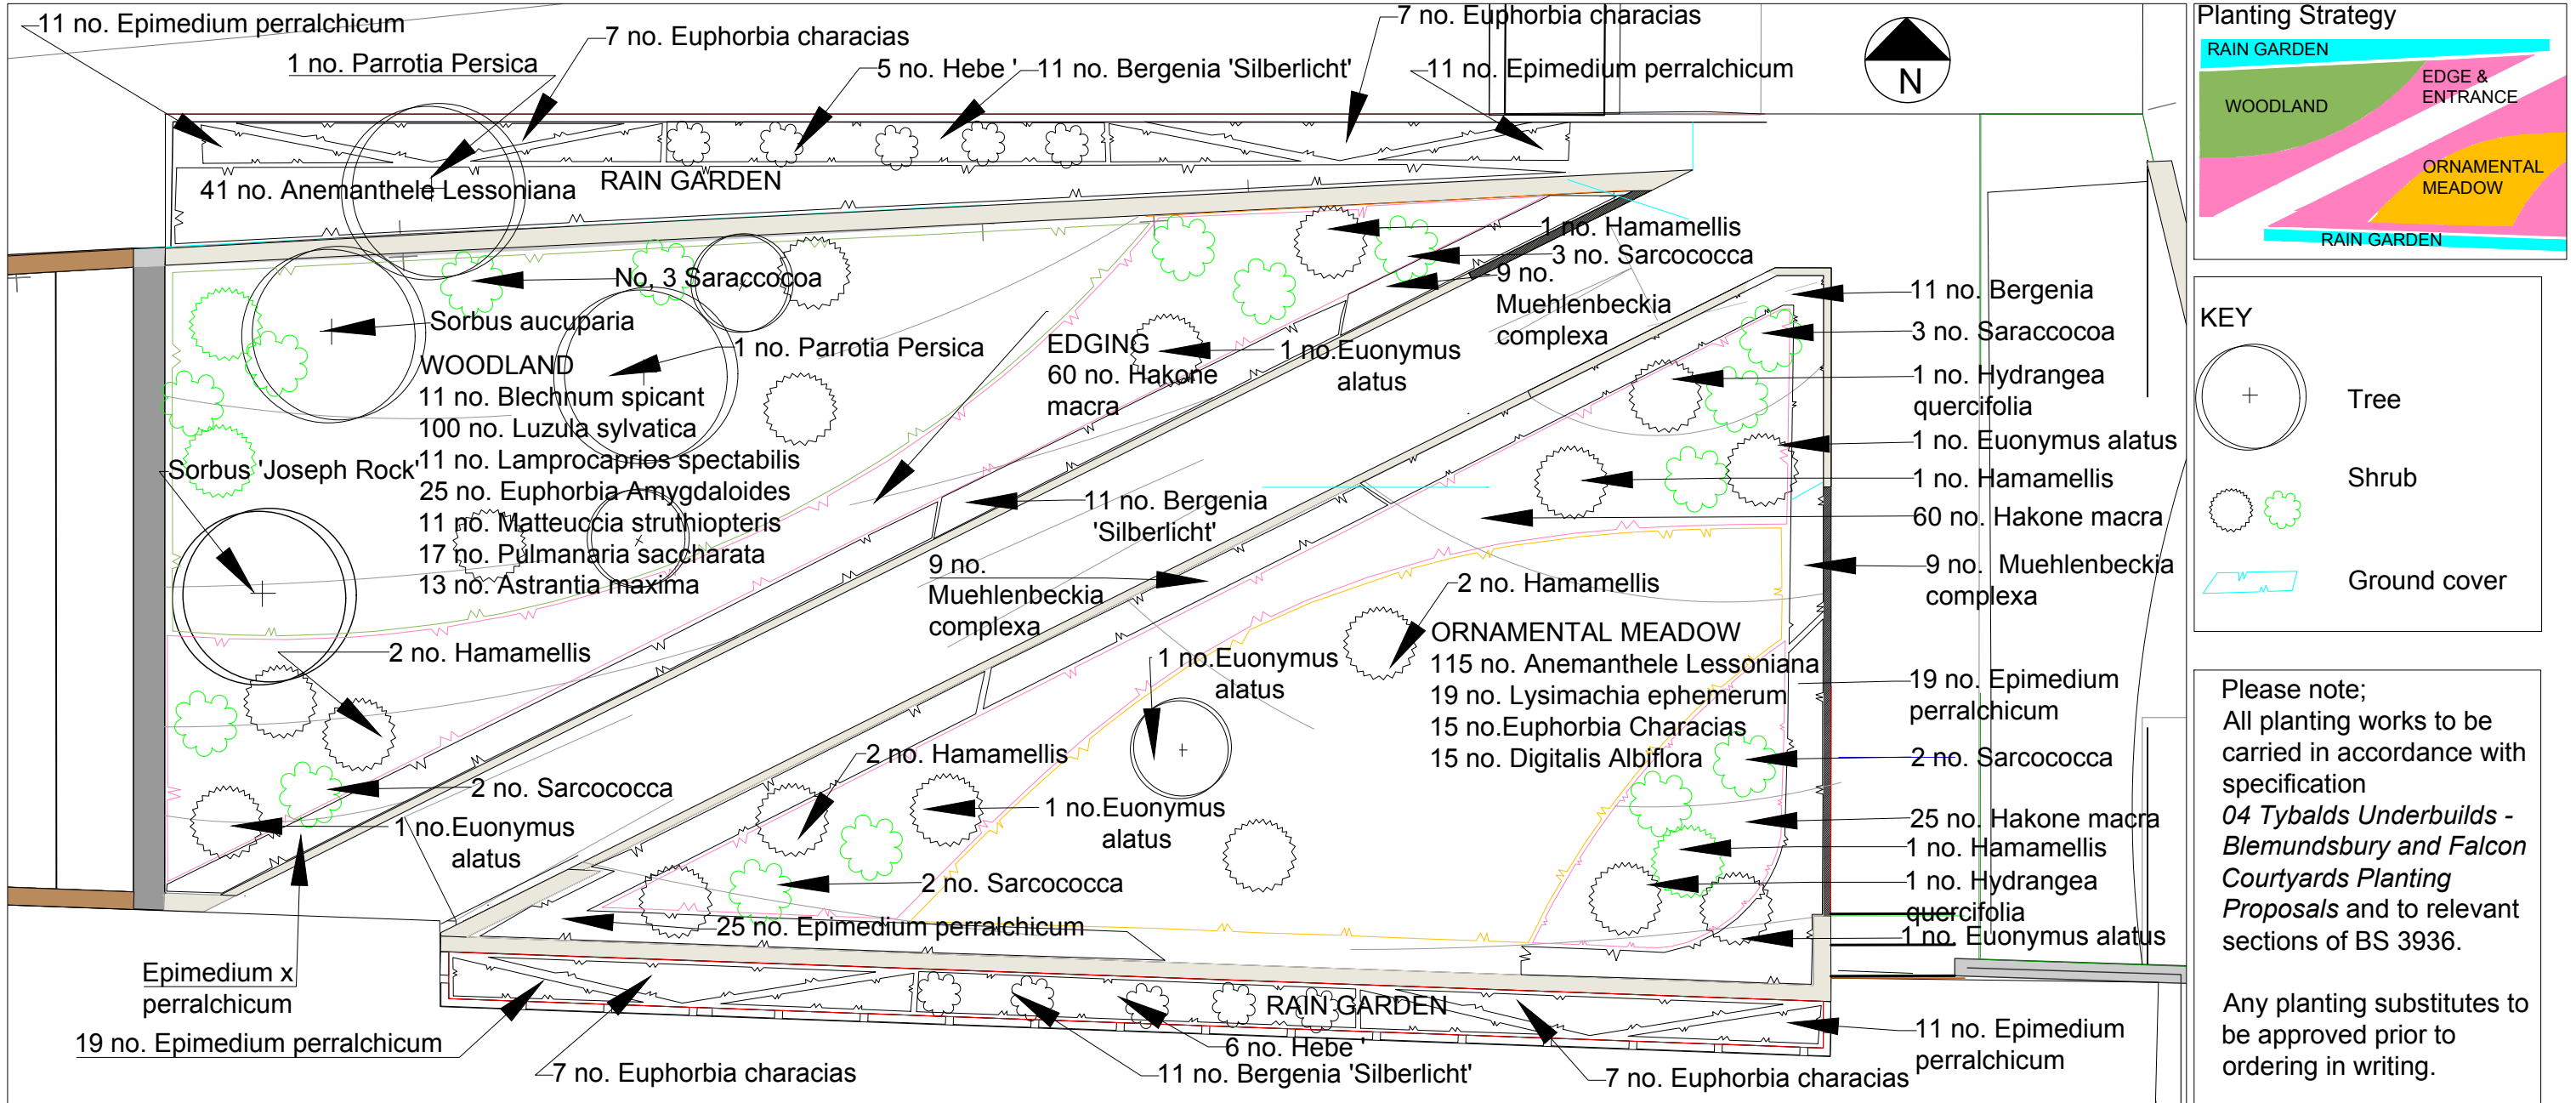

Item no.	Item	Size	Per M2	Quantity
1.	GRASSES & HERBACEOUS			
2.	Anemanthele Lessoniana	3Lt	3 m2	156 no.
3.	Astrantia maxima	3Lt	5 m2	13 no.
4.	Blechnum spicant	3Lt	3 m2	11 no.
5.	Hakone macra	3Lt	5 m2	120 no.
6.	Lamprocaprios spectabilis	3Lt	6 m2	11 no.
7.	Luzula sylvatica	3Lt	3 m2	100 no.
8.	Matteuccia struthiopteris	3Lt	5 m2	11 no.
9.	Muehlenbeckia complexa	3Lt	3 m2	33 no.
10.	Pulmanaria sccharata	3Lt	5 m2	17 no.
11.	Allium	3Lt		100 no.

Item no.	Item	Size	Per M2	Quantity
SHRUBS				
1.	Bergenia 'Silberlicht'	3Lt	5 m2	44 no.
2.	Epimedium x perralchicum	3Lt	5 m2	80 no.
3.	Euonymus Alatus	3Lt	3 m2	33 no.
4.	Euphorbia Amygdaloides	10Lt	1 m2	7 no.
5.	Euphorbia Characias	3Lt	5 m2	15 no.
6.	Hamamelis	3Lt	3 m2	11 no.
7.	Hydrangea Quericifolia	10Lt	2 m2	6 no.
8.	Hydrangea paniculata	10Lt	2 m2	5 no.
9.	Hydrangea Anomala	5L	1 m2	1 no.
10.	Viburnum Plicatum	10L	1 m2	5 no.
11.	Hebe Albicans/x Franciscana	3L	3 m2	10 no.

Item no.	Item	Size
TREES		
1.	1 no. Sorbus aucupair	Extra heavy Standard, girth 14 - 16
2.	1 no. Sorbus 'Joseph Rock'	cm girth, height 425 - 450cm.
3.	2 no. Parrotia Persica	

Tybalds Underbuilds - Blemundsburly
 Panting Plan & Schedule
 Drawing no. LL04/ Scale as shown at A3
 Date 27th October 2022

