
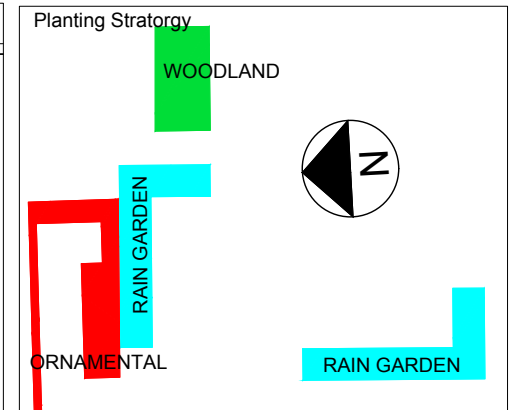


Tyalds Underbuilds - Falcon Courtyard Planting Plan & Schedule

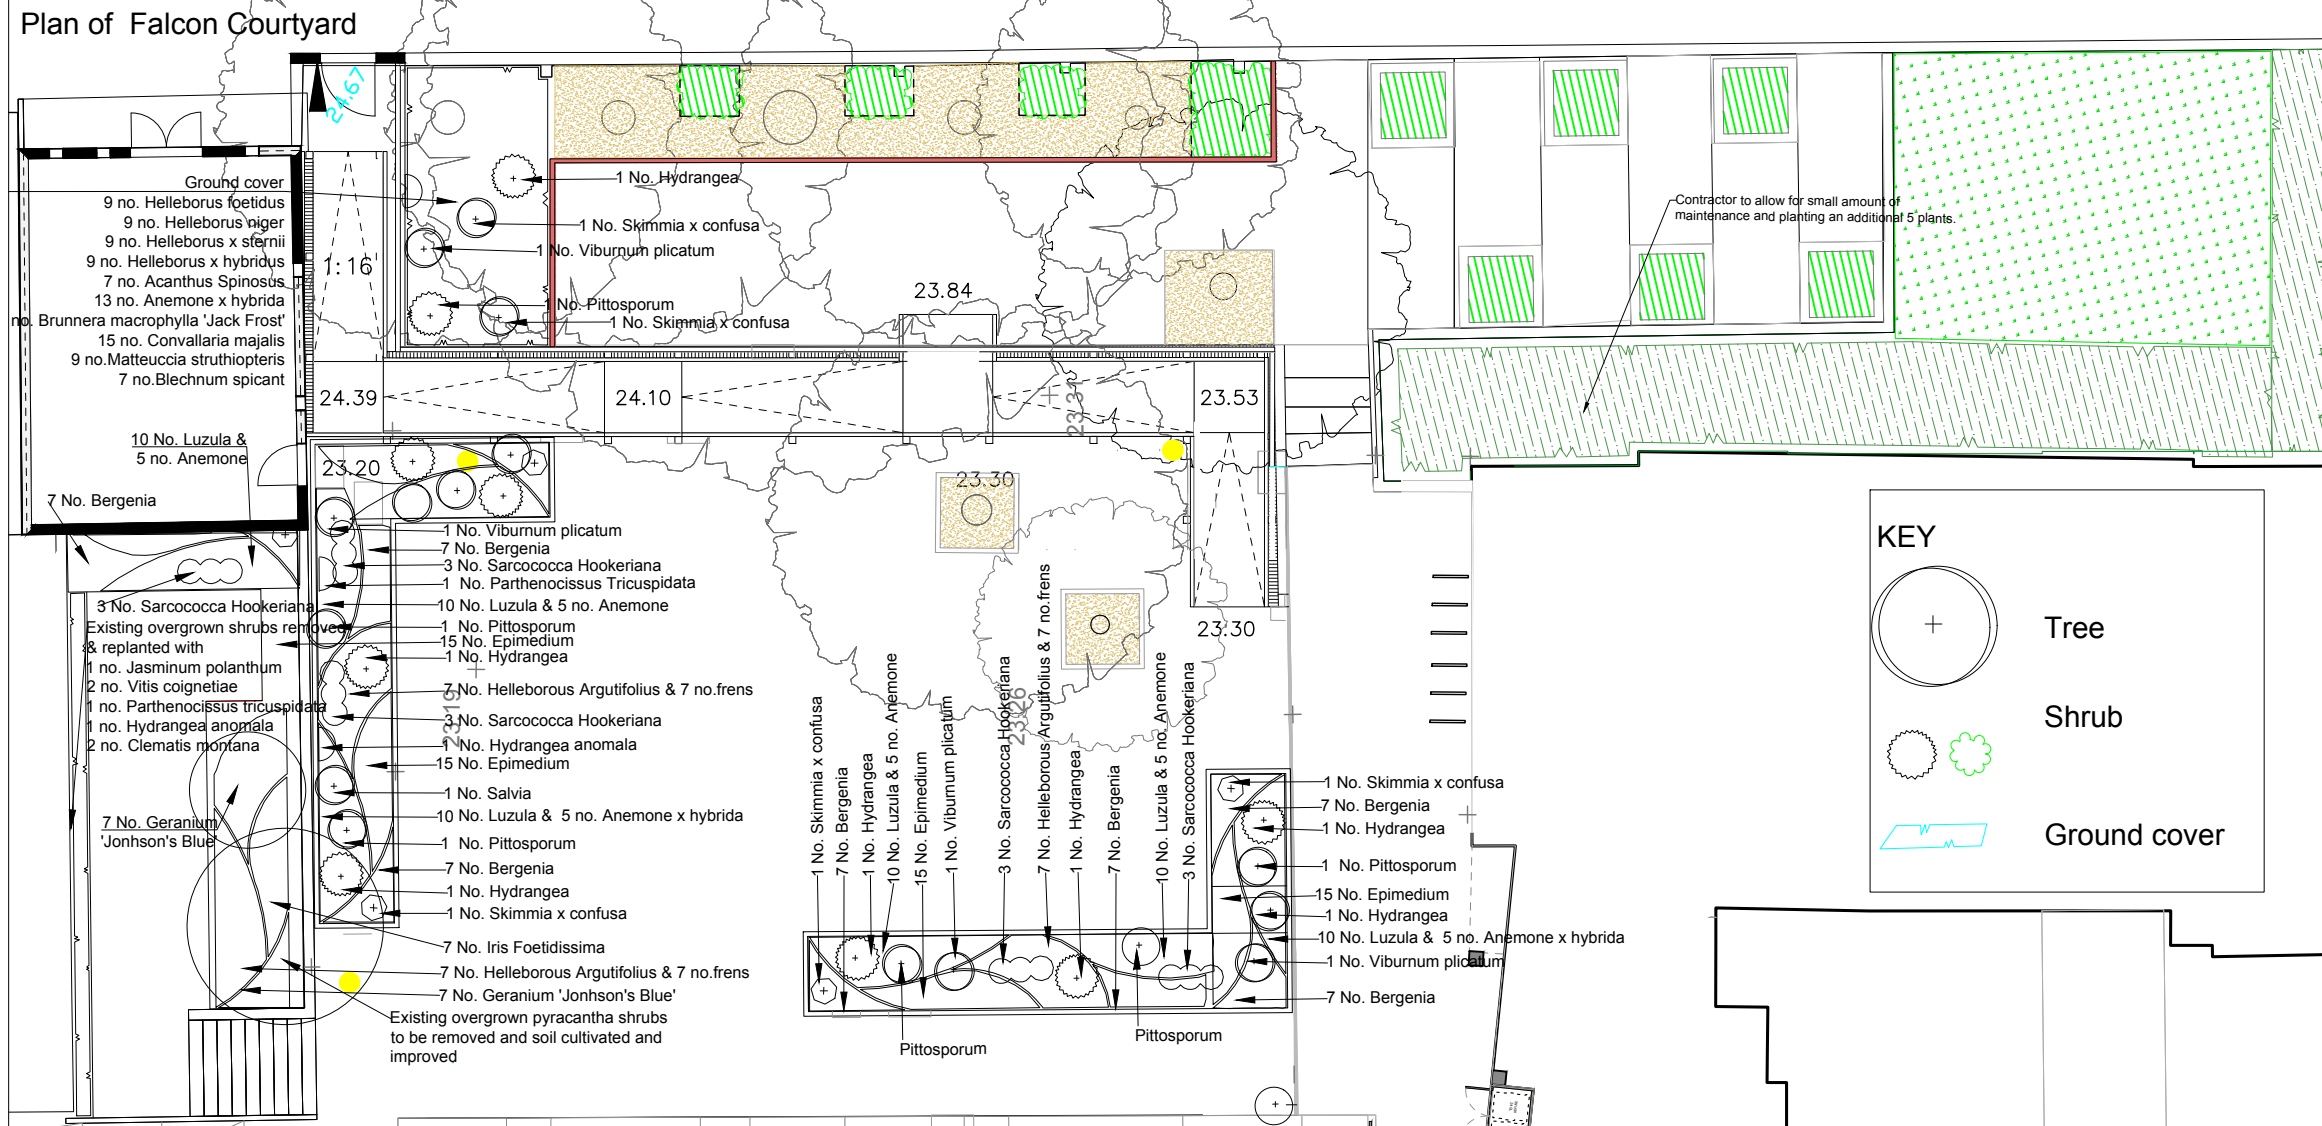

Please note;
All planting works to be carried in accordance with specification 04 Tyalds Underbuilds - Blemundsbury and Falcon Courtyards Planting Proposals and to relevant sections of BS 3936.



All existing trees are to be retained and protected

Any planting substitutes to be approved prior to ordering in writing.

Tyalds Underbuilds - Falcon Courtyard Planting Plan & Schedule

Drawing no. LL05.

Date 26th October 2022

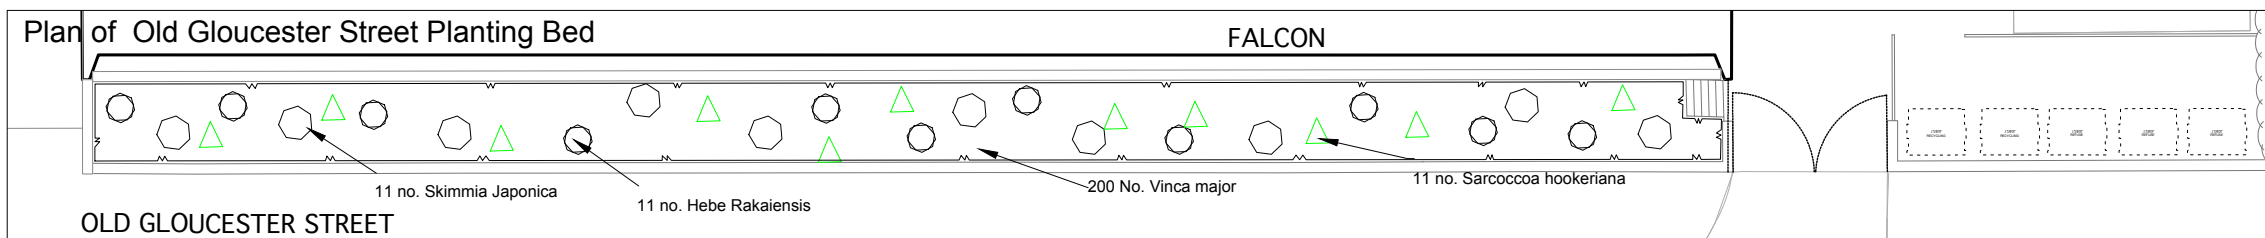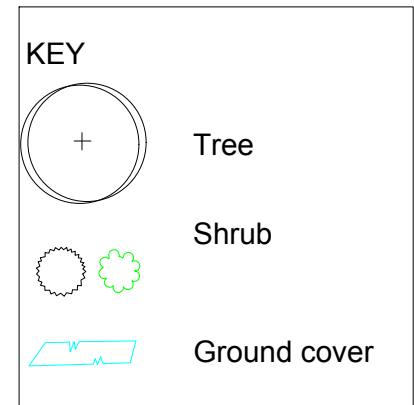

Item no.	Plant Name	Size	Per M2	Quantity
HERBACEOUS & EVERGREEN GROUND COVER				
1.	Acanthus Spinus	3Lt	5 m2	7 no.
2.	Anemone x Hybrida 'Honorine Jobert'	3Lt	5 m2	33 no.
3.	Bergenia	3Lt	5 m2	28 no.
4.	Convallaria majalis	3Lt	5 m2	15 no.
5.	Epimedium	3Lt	5 m2	60 no.
6.	Geranium 'Johnson's Blue'	3Lt	5 m2	15 no.
7.	Helleborous Argutifolius	3Lt	5 m2	21 no.
8.	Helleborous foetidus	3Lt	5 m2	9 no.
9.	Helleborous niger	3Lt	5 m2	9 no.
10.	Helleborous x sternii	3Lt	5 m2	9 no.
11.	Helleborous x hybridus	3Lt	5 m2	9 no.

Item no.	Plant Name	Size	Per M2	Quantity
HERBACEOUS & CLIMBERS				
1.	Brunnera macrophylla 'Jack Frost'	5 m2	9 no.	
2.	Iris Foetidissima	3Lt	5 m2	7 no.
3.	Luzula sylvatica	3Lt	5 m2	60 no.
4.	Belchum spican	3Lt	5 m2	28 no.
5.	Hebe Rakaiensis	3Lt	5 m2	11 no.
6.	Vinca major	3Lt		200 no.
7.	Matteuccia struthiopteris	3Lt	-	9 no.
8.	Clematis montana	3Lt	-	2 no.
9.	Hydrangea anomala	3Lt	-	1 no.
10.	Parthenocissus tricuspidata	3Lt	-	1 no.
11.	Vitis coignetiae	3Lt	-	2 no.

Item no.	Plant Name	Size	Per M2	Quantity
SHRUBS				
1.	Hydrangea Quercifolia	10Lt	1 m2	6 no.
2.	Pittosporum	10Lt	1 m2	7 no.
3.	Salvia	5Lt	1 m2	1 no.
4.	Sarcococca Hookeriana	10Lt	2 m2	15 no.
5.	Skimmia x confusa	5Lt	3 m2	6 no.
6.	Viburnum plicatum 'Mariesii'	5Lt	3 m2	4 no.