
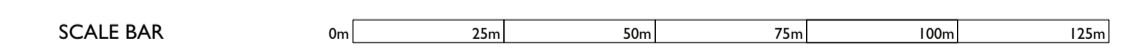


LOCATION PLAN - Scale 1:1250 @ A2

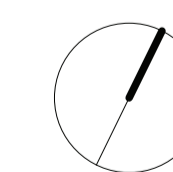

rev: **A** date: 09/08/22 notes: rOOFLIGHTS ADDED

project **20 Well Road**
drawing **Location Plan**
scale & size 1:25@A1
date 18.03.22

drawn by CB checked by PB

477 000 A Status **PLANNING**

BAYNESANDMITCHELLARCHITECTS

SECOND FLOOR
28 POLAND STREET
LONDON W1F 8QP
020 7734 0538
info@baynesandmitchell.co.uk
www.baynesandmitchell.co.uk