


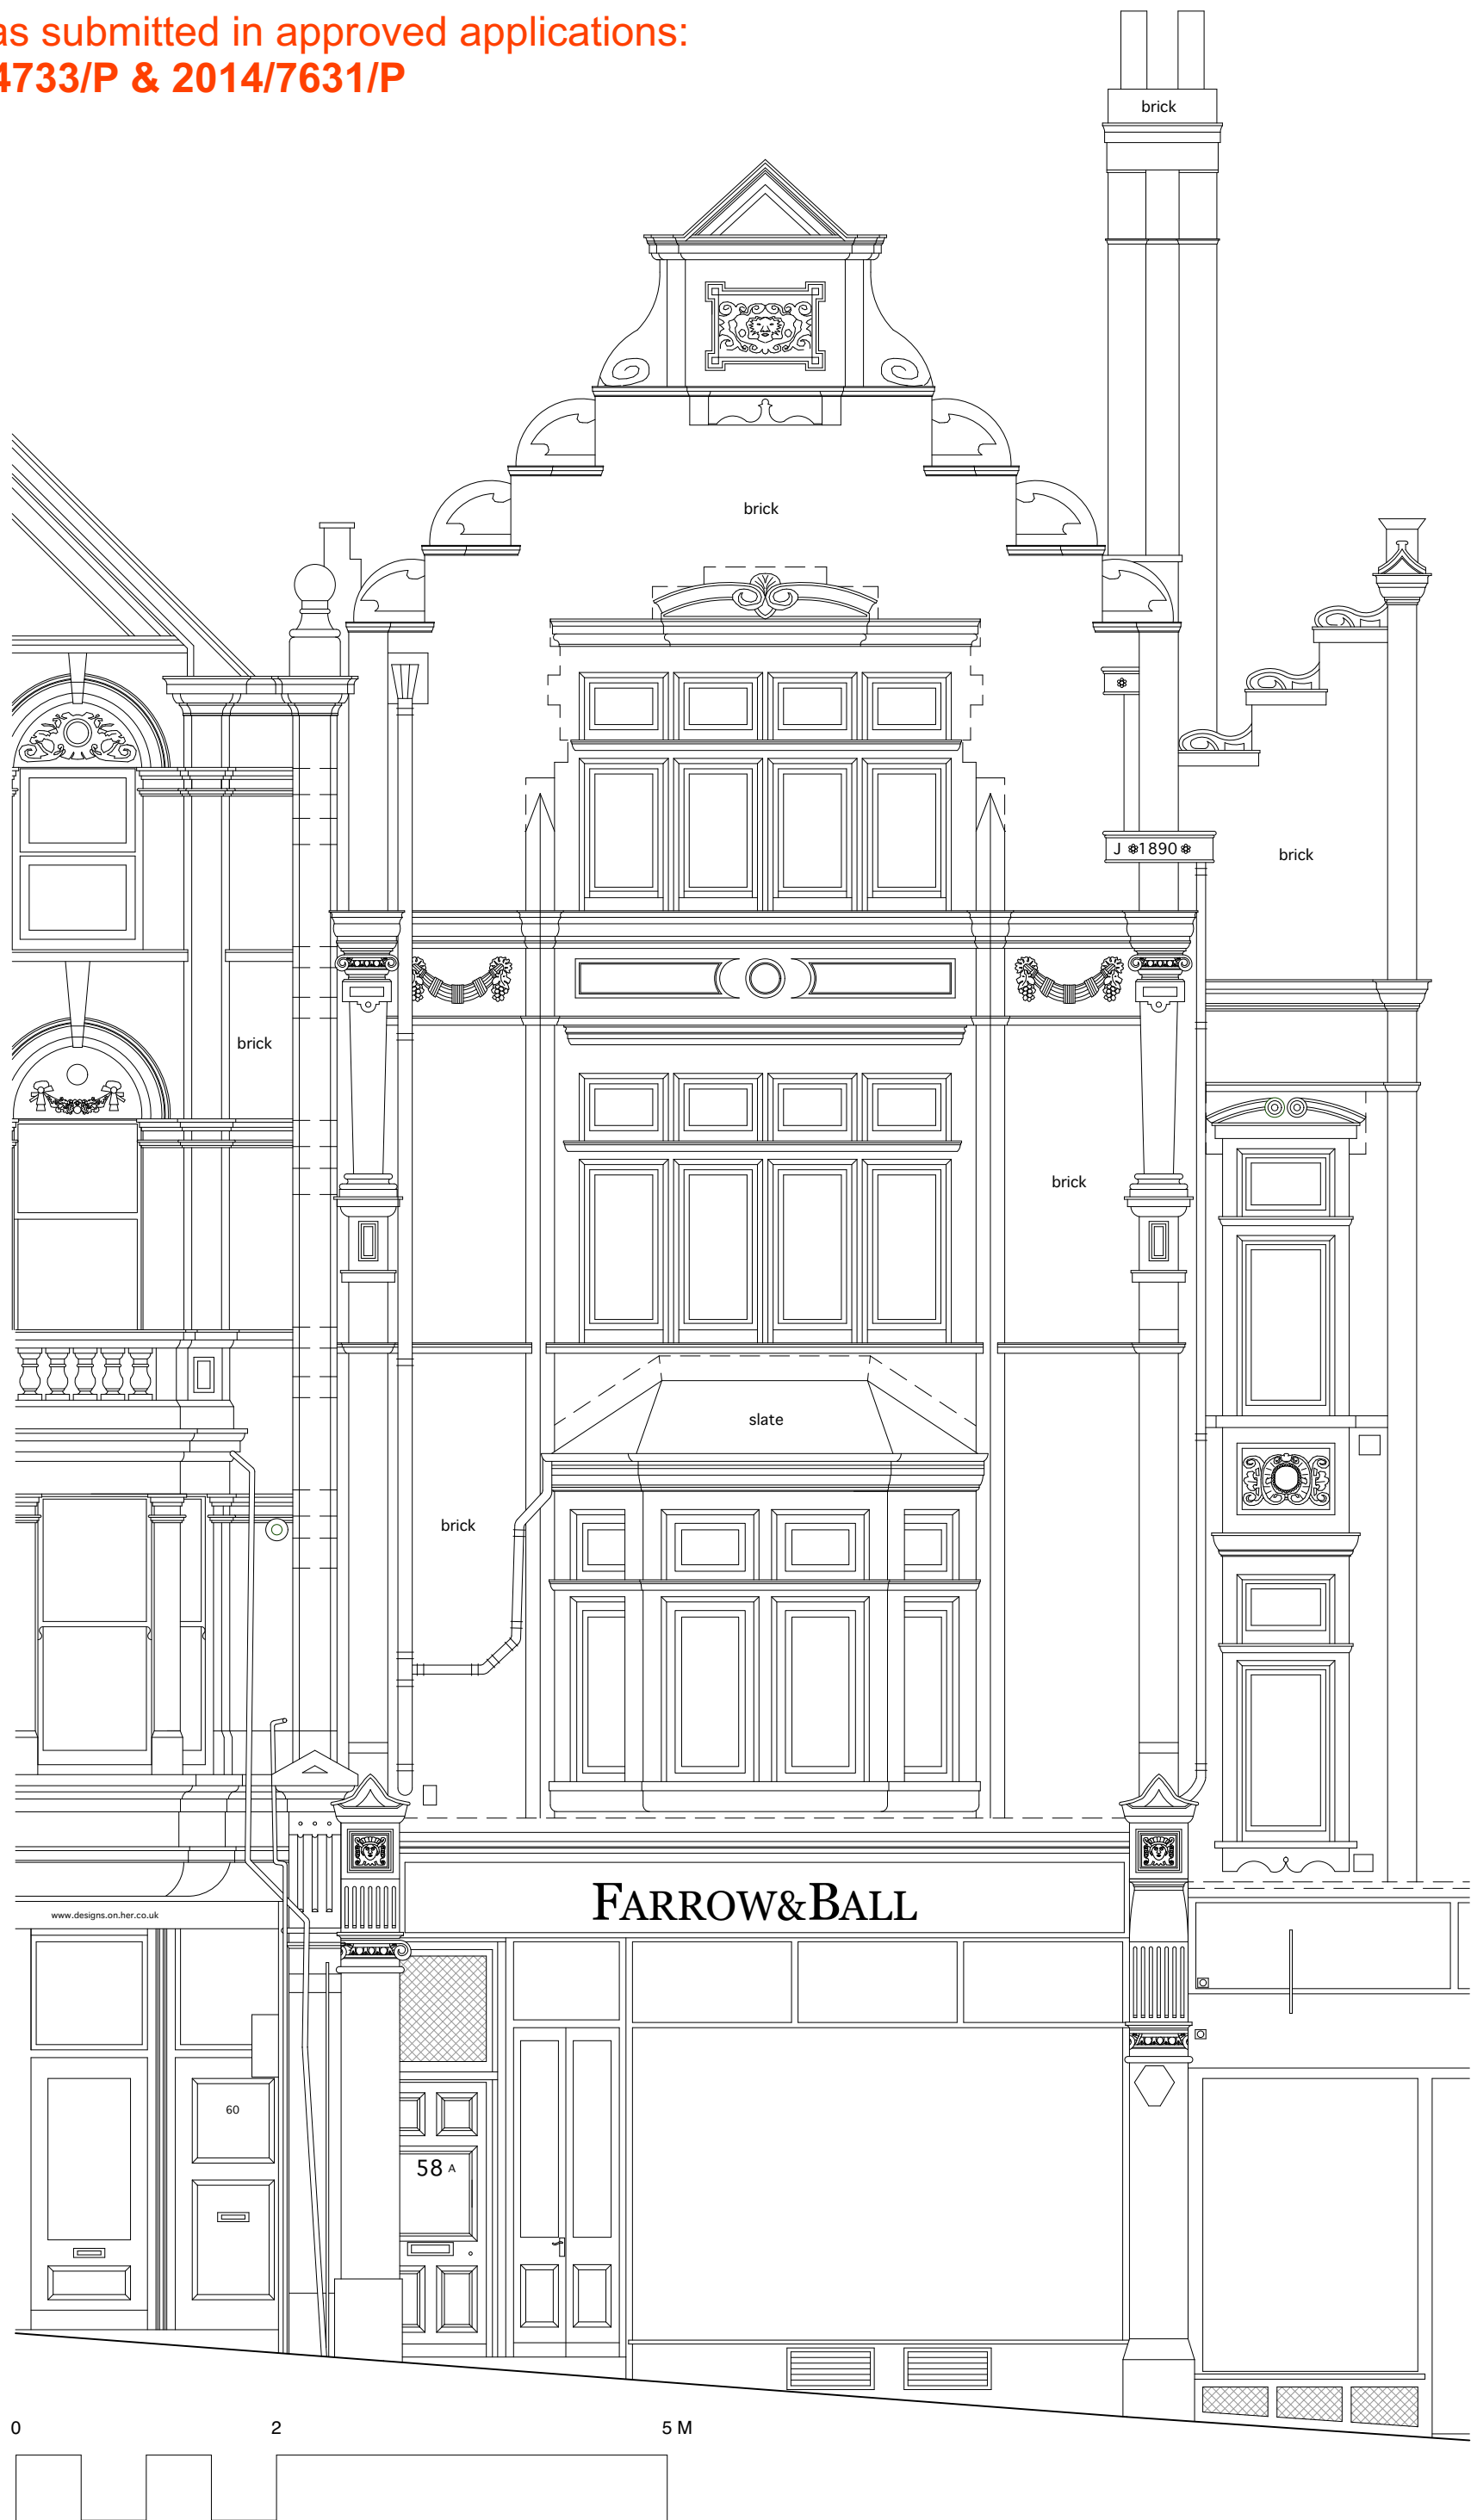

TITLE:	Proposed Street Elevation (South)	NO:	A200	REV:	P3	SANYA POLESCUK ARCHITECTS	
PROJECT:	Flat 2, 58a Rosslyn Hill, London NW3	SCALE:	1:50	PAPER:	A3	DATE:	24 November 2022
						8A BELSIZE COURT GARAGES LONDON NW3 5AJ T:0207 4318580 e-mail:enquiries@polescukarchitects.com	