


1:100 0 1 2 5 10 m  
A3



Alvanley Gardens

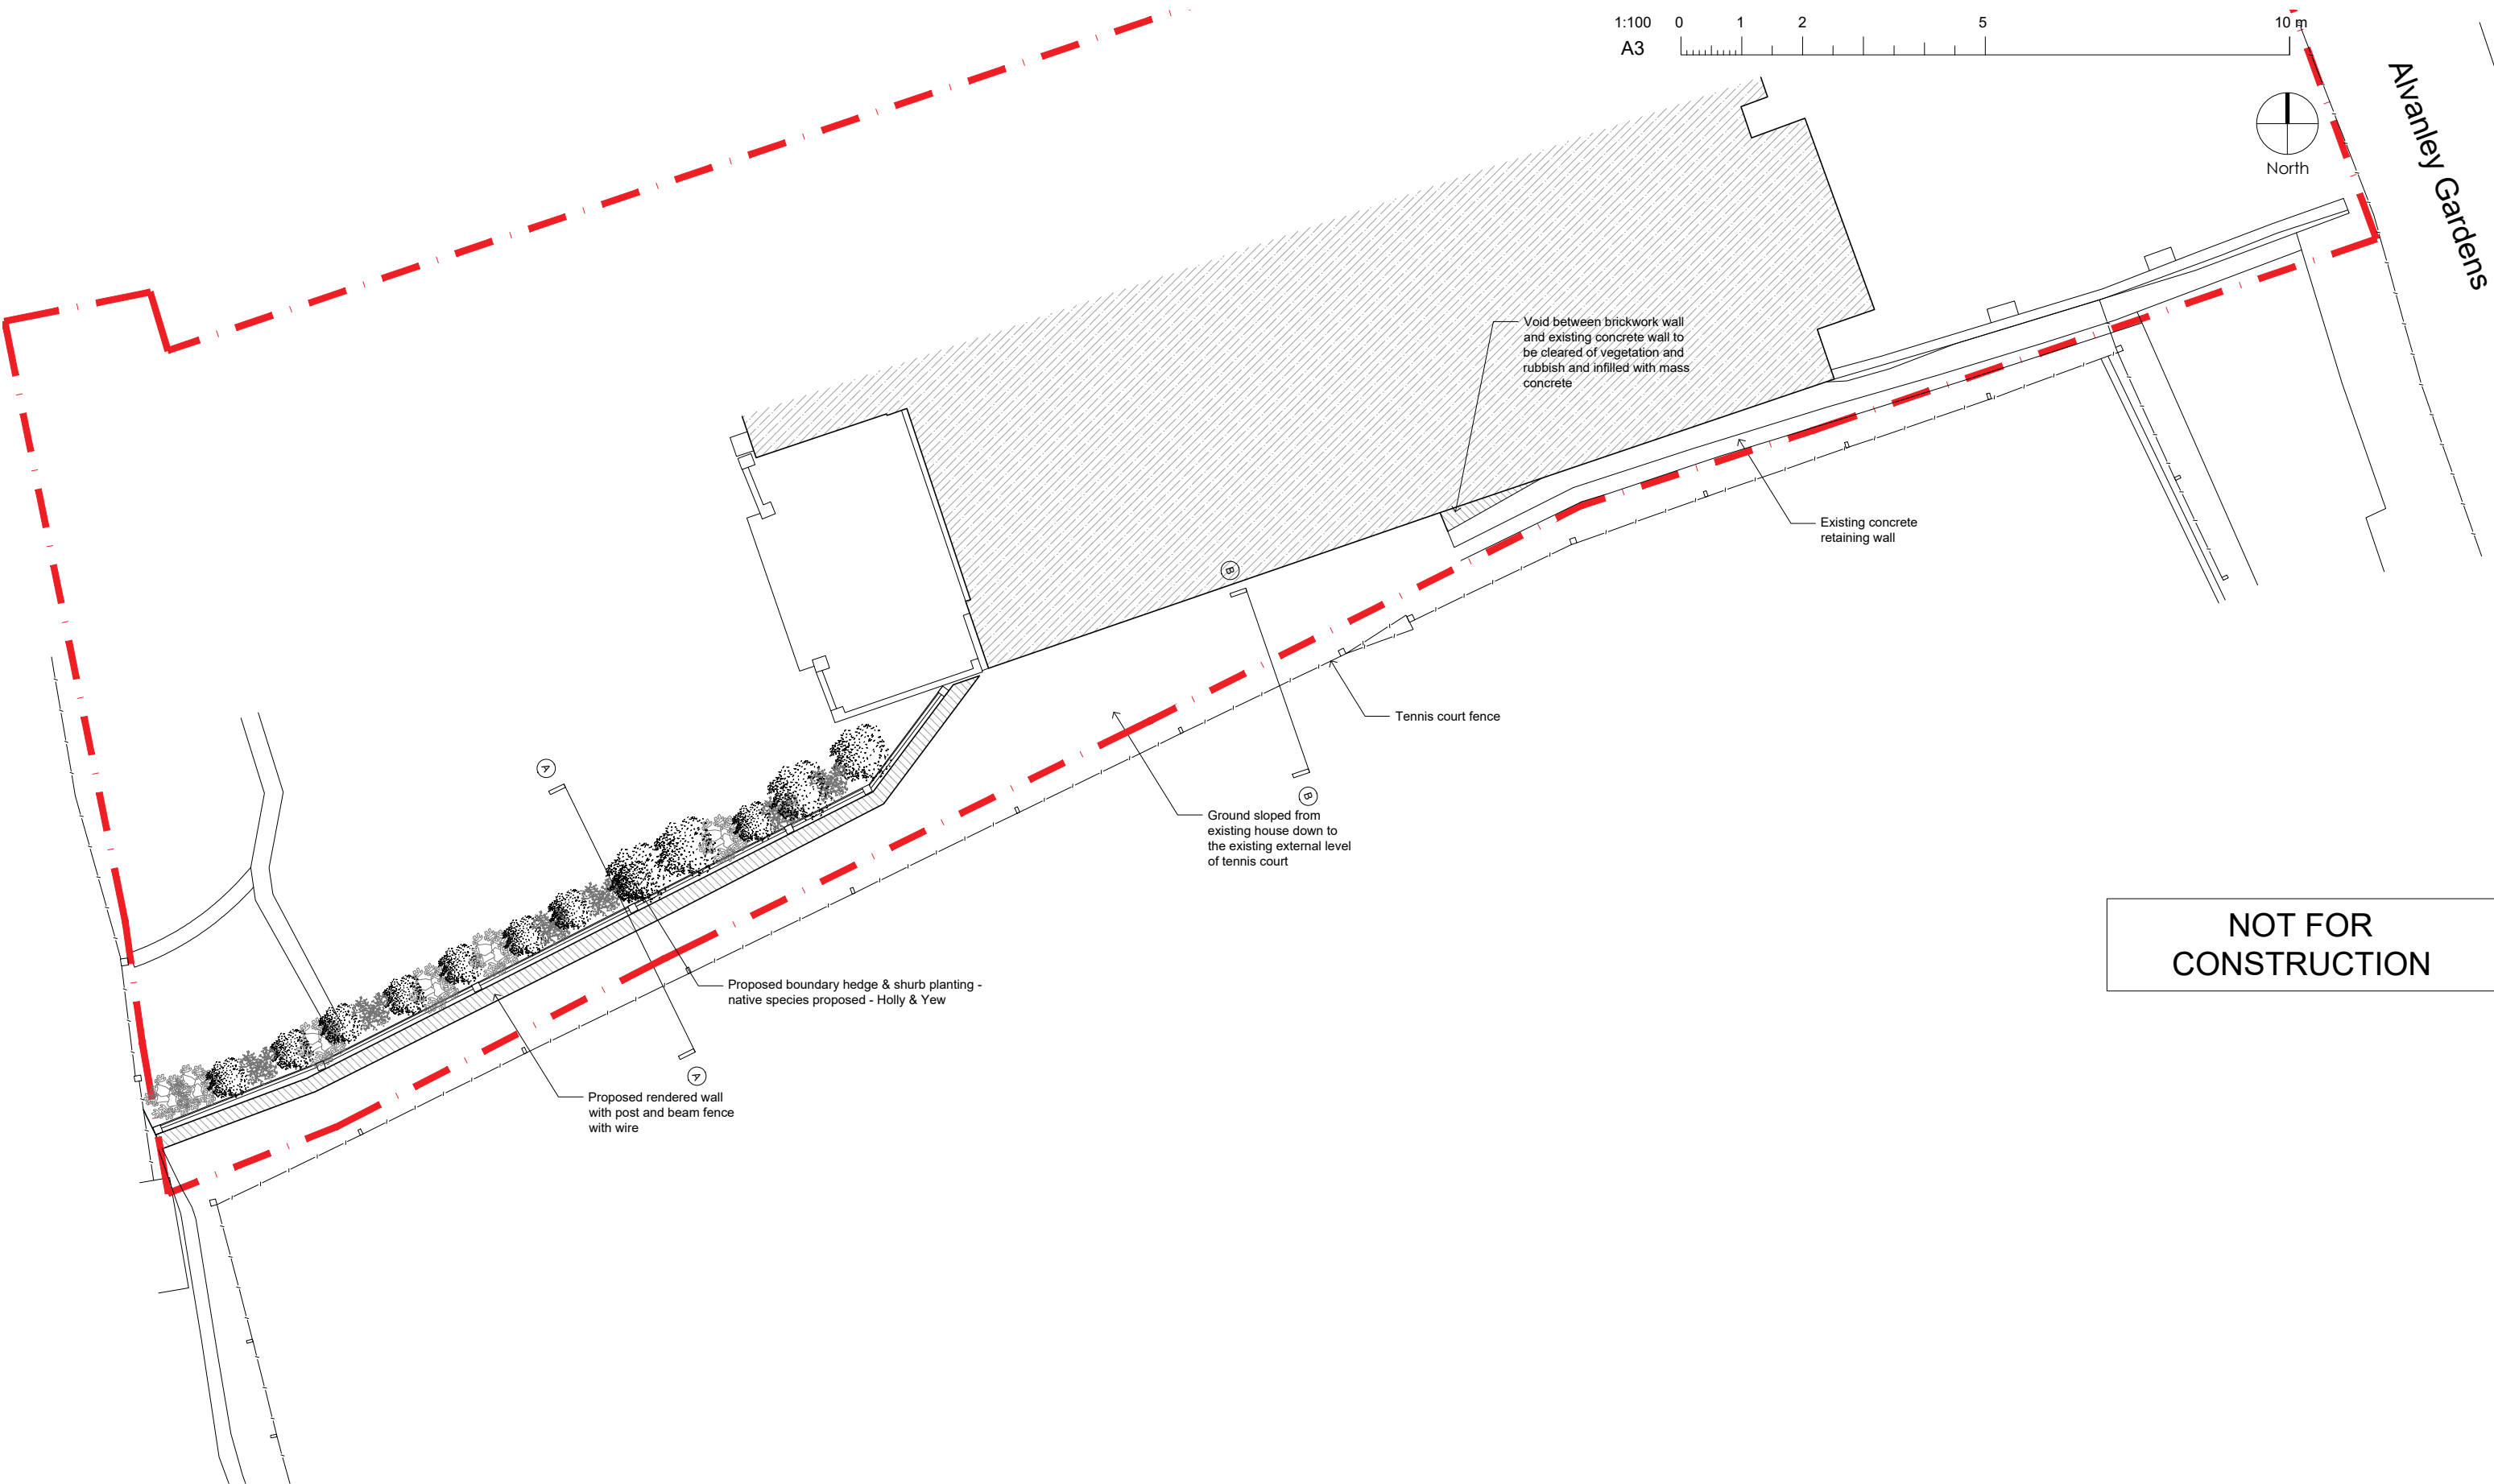

**NOT FOR CONSTRUCTION**

1 Ground Floor  
1:100

General Notes:  
1. Copyright of this drawing remains the sole property of Cooley Architects unless otherwise assigned in writing.  
2. Do not scale from this drawing, figured dimensions are to be worked in all cases with any discrepancies reported to the Architect prior to commencement of any work.

3. Setting-out is based on outline survey only. All dimensions to be checked on site prior to construction/ordering.  
4. All dimensions are in millimeters unless otherwise stated.  
5. All drawings to be read in colour  
6. This drawing is to be read in conjunction with all relevant drawings and specification.

CLIENT  
**Janet Weisz**  
PROJECT  
**24 Alvanley Gardens**  
London, NW6 1JD  
DRAWN BY  
JC  
CHECKED BY  
RC  
SIZE  
A3  
SCALE  
1:100

DRAWING TITLE  
**Proposed Plan**  
DATE  
June 22  
STATUS  
Planning

REV	BY	DESCRIPTION	CKD	DATE
D	IK	Proposed planting anotation amended	RC	17.11.22
C	IK	Amended fence with hedges & shrubs added	RC	10.11.22
A	JC	Stone Coping added	RC	19.07.22
A	JC	New Drawing	RC	16.06.22

DRAWING No  
**AAM - CYA - AA - 00 - DR - A - 00102**  
REV  
**D**

**HomeStudio**  
by **Cooley | Architects**  
Suite 112, 14 Hatherley Mews, London, E17 4QP  
t: 020 3176 4481  
e: info@cooleyarchitects.com