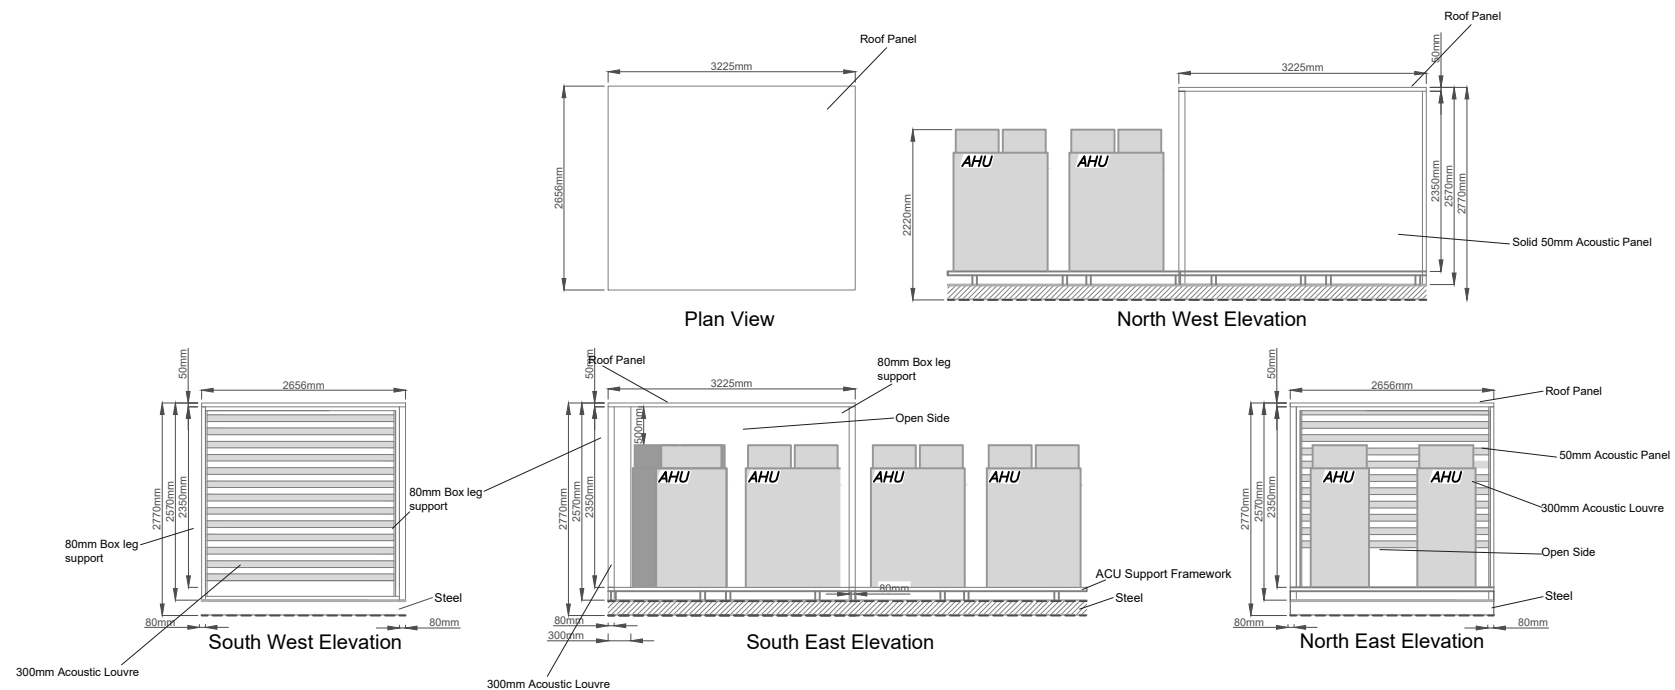


Rev	Amendment	Date	Project: Sound Enclosure with Plant Proposed Elevations	Scale: 1:100@A4	Date: 23/08/2022	 soundplanning Sound Planning Limited Farnham Surrey Phone: 01252 711972 Fax: 01252 601083 Email: enquiries@soundplanning.co.uk
Notes No scaling permitted from this drawing. All dimensions shown to be verified prior to construction / manufacture.			Title: Merecure Hotel Southampton Row London	Drawn: B.Walker		
				Drawing No: SR0f1E2		