



FOR APPROVAL/COMMENT ONLY - DO NOT CONSTRUCT FROM THIS DRAWING

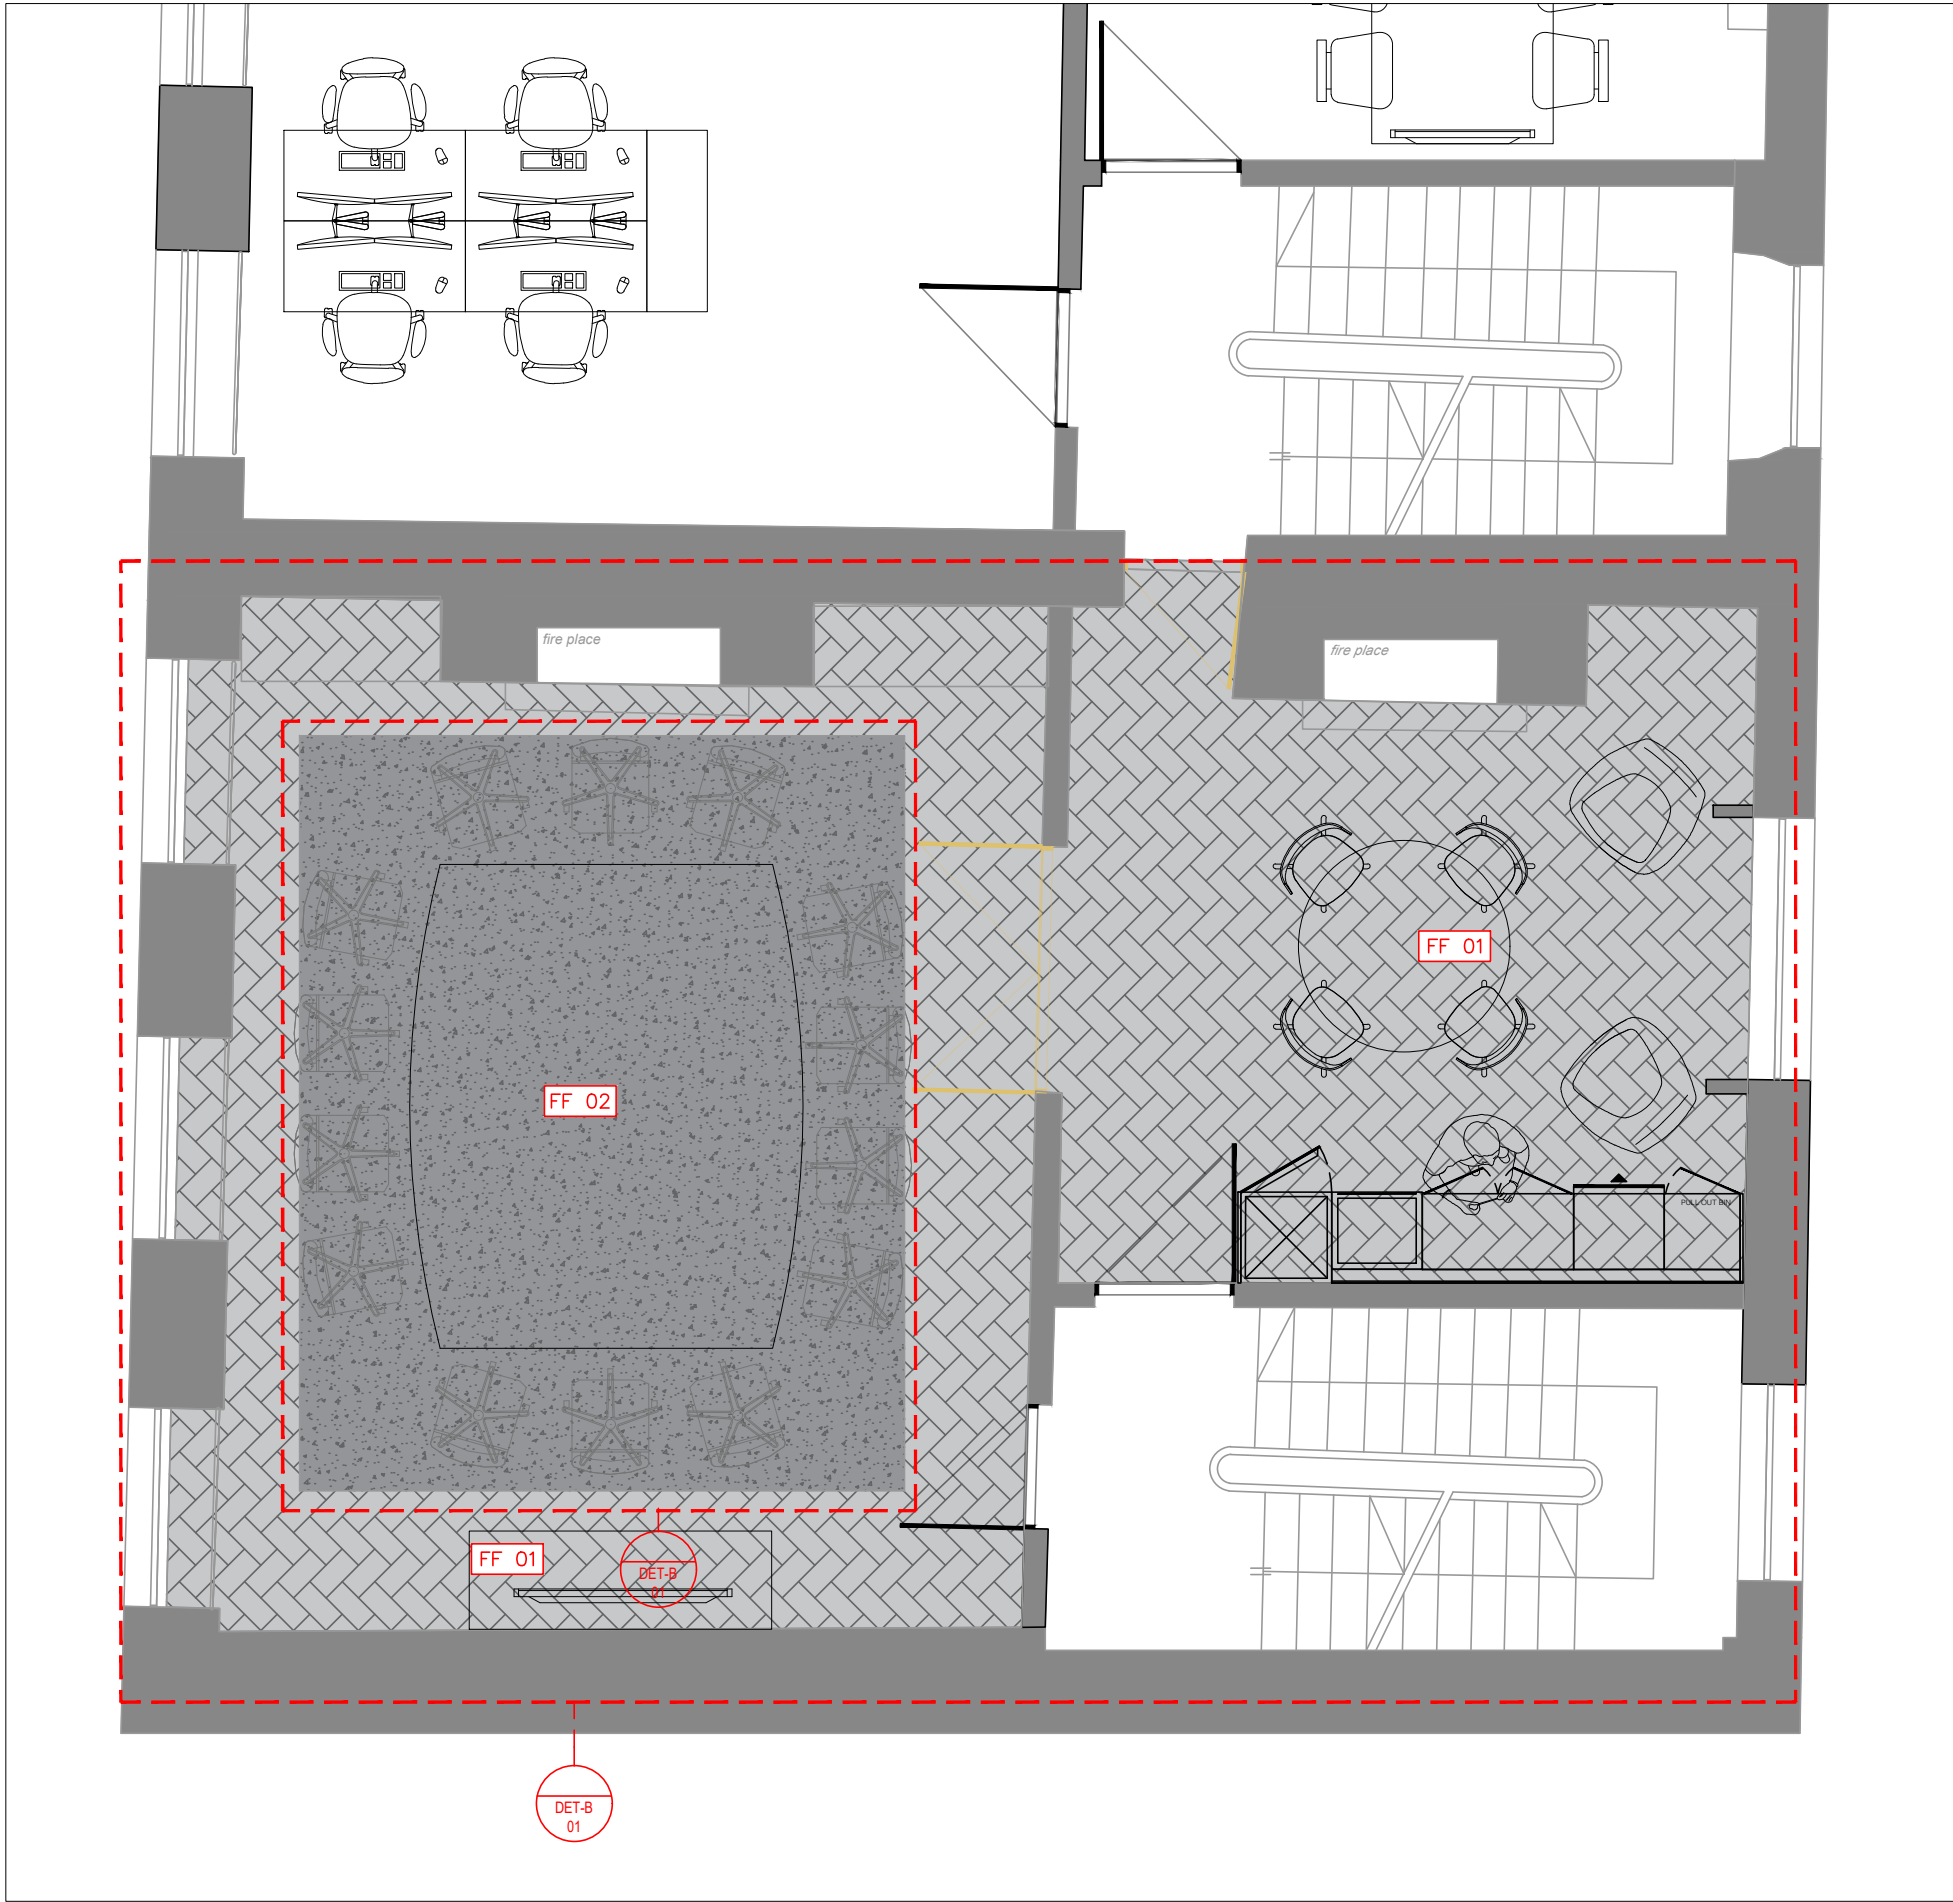

01 MEETING ROOM - PLAN VIEW  
Scale: 1:40@A1

EXISTING SKIRTING TO MAINTAIN - NOT TO BE REPLACED

PLY  
CARPET OVERLAY

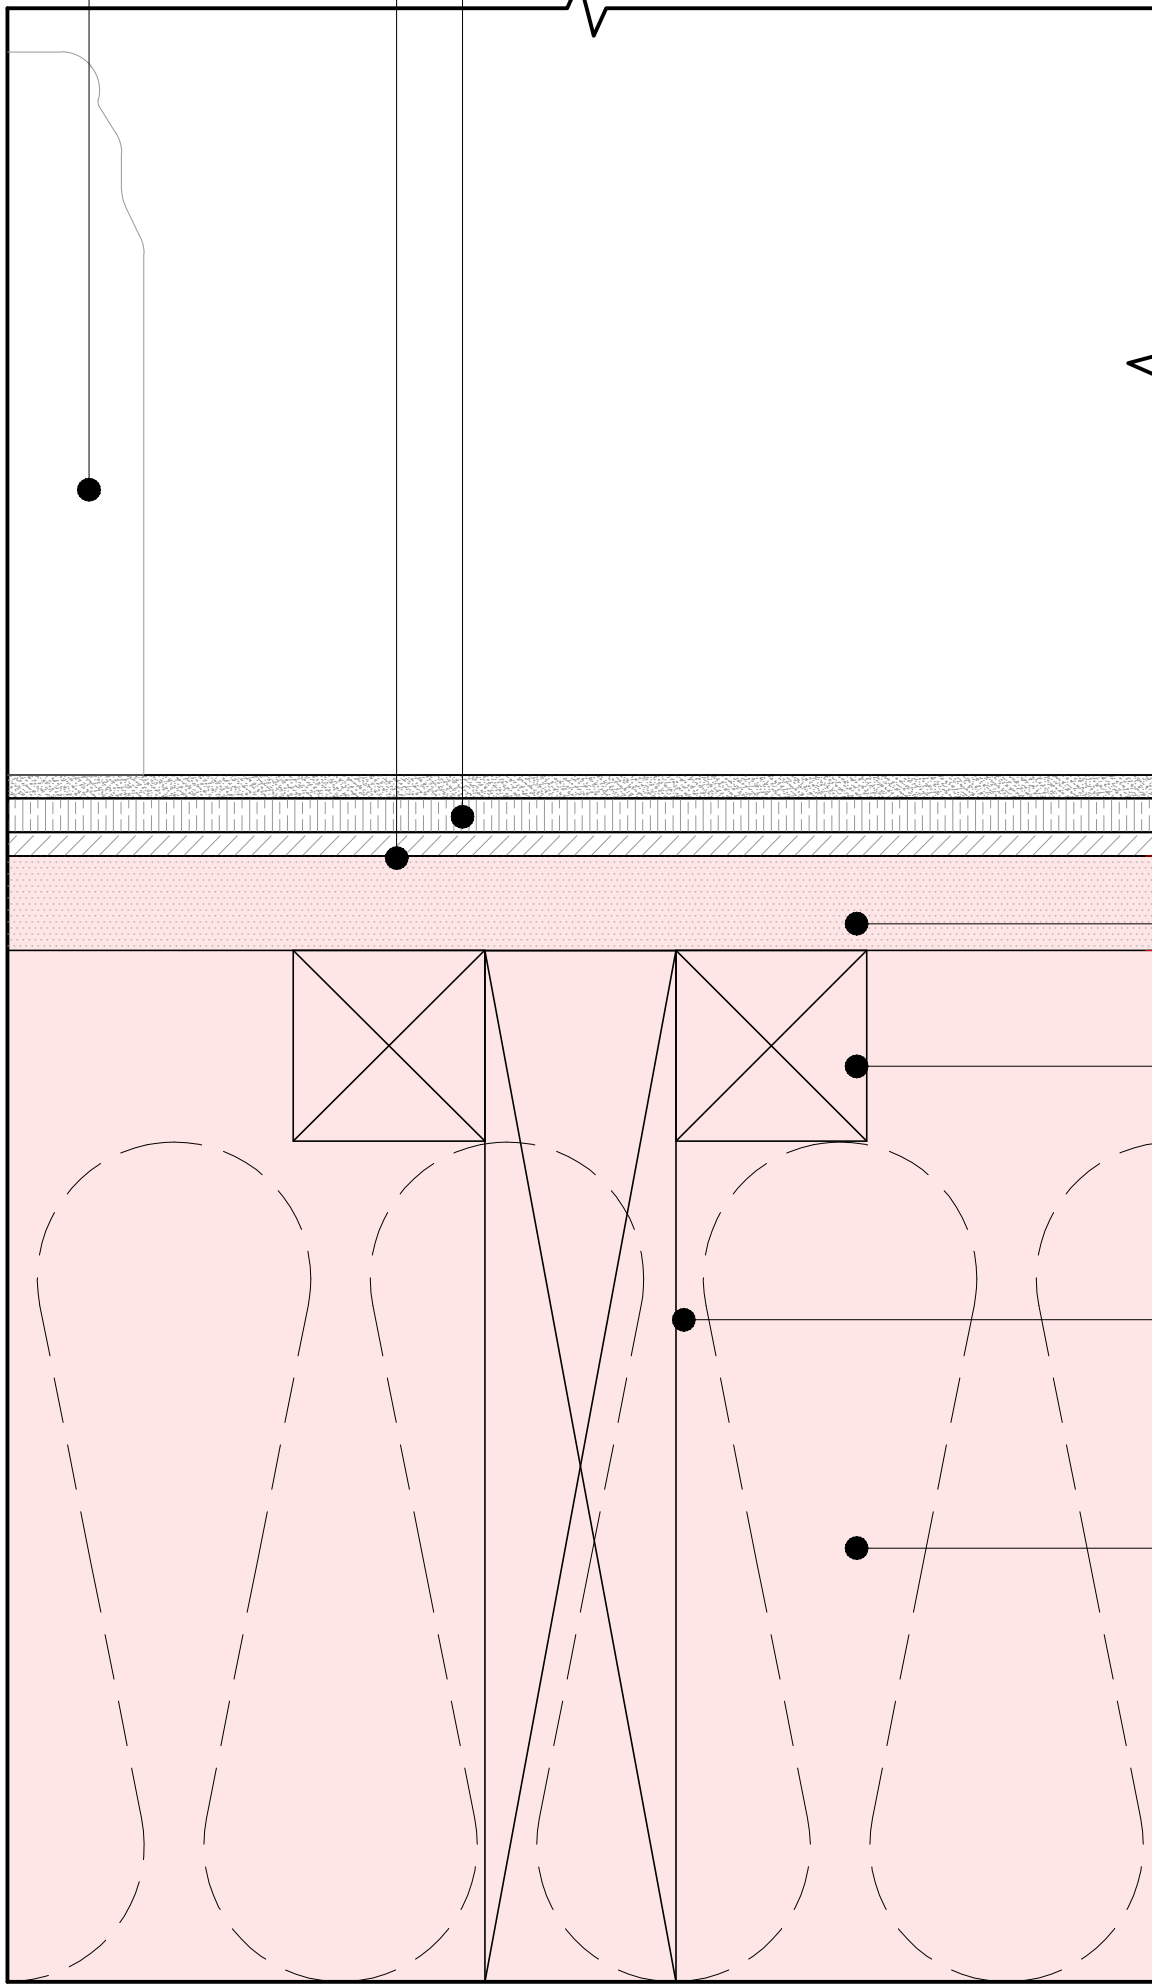

02 EXISTING FLOOR TYPE 01  
Scale: 1:20@A1

EXISTING SKIRTING TO MAINTAIN - NOT TO BE REPLACED

PLY

PARQUETRY 15MM - CHEVRON - FF.01


NO ALTERATIONS TO  
EXISTING BELOW THIS

HISTORIC FLOORBOARDING

MODERN TIMBER BATTENS

EXISTING JOISTS

INSULATION

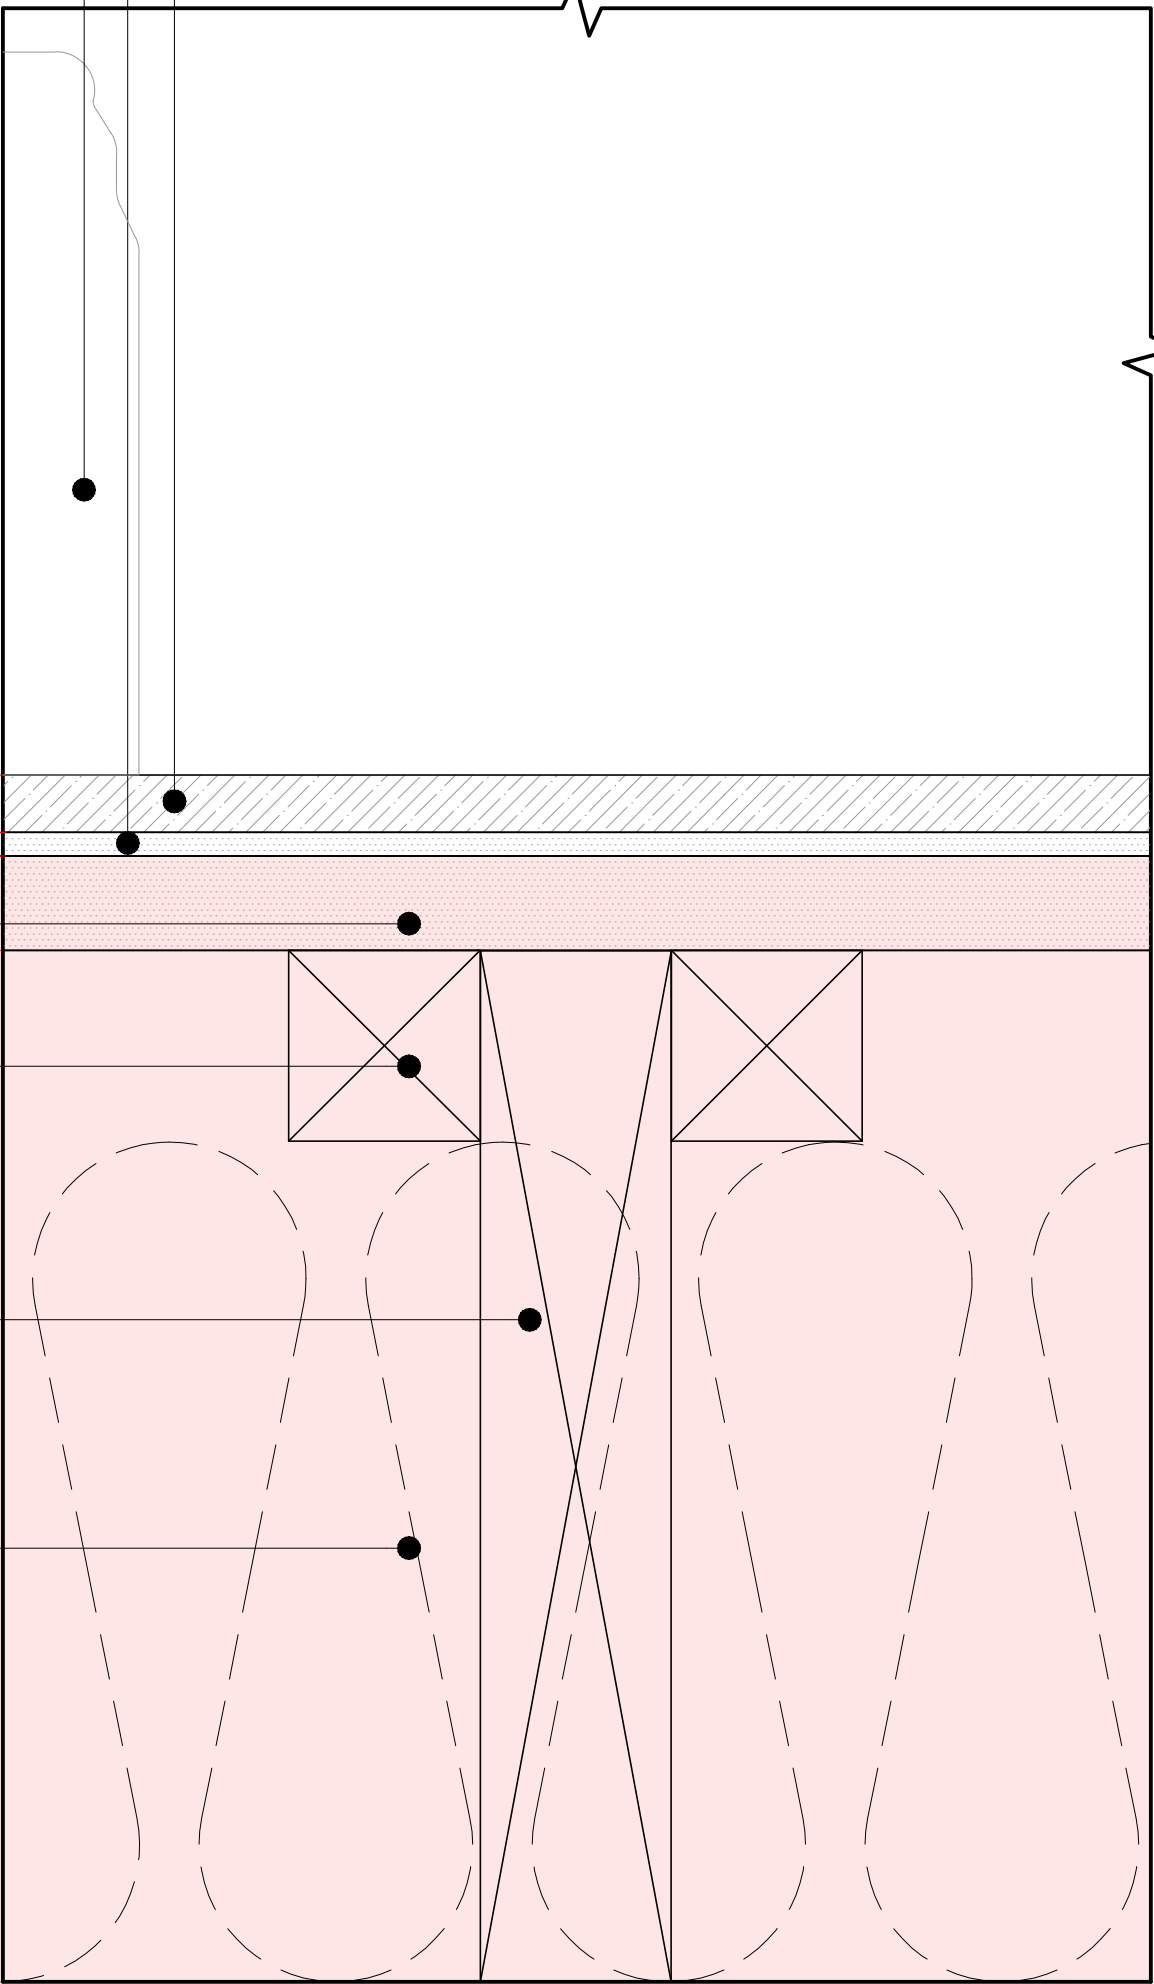

03 PROPOSED FLOOR TYPE FF.01  
Scale: 1:20@A1

#### NOTES

THIRDWAY INTERIORS DO NOT ACCEPT LIABILITY FOR ANY ERRORS AND OMISSIONS ARISING FROM THE PREPARATION OF BASE BUILD DRAWINGS WHICH ARE DERIVED FROM ORIGINAL MATERIAL PROVIDED BY OTHERS.

ALL DISCREPANCIES ARE TO BE REPORTED TO THIRDWAY INTERIORS.

GRID LINES ARE FOR REFERENCE PURPOSES ONLY.

ALL DIMENSIONS TO BE VERIFIED BY CONTRACTOR ON SITE PRIOR TO ANY WORKS COMMENCING.

DO NOT SCALE FROM THIS DRAWING.

THIS DOCUMENT IS THE PROPERTY OF THIRDWAY INTERIORS. COPYRIGHT IS RESERVED BY THEM, AND THE DRAWING IS ISSUED ON THE CONDITION THAT IT IS NOT COPIED, REPRODUCED OR RETAINED BY, NOR DISCLOSED TO ANY UNAUTHORISED PERSON, EITHER WHOLLY OR IN PART, WITHOUT THE CONSENT IN WRITING FROM ©THIRDWAY INTERIORS

#### STATUS

- Approval / Comment
- Information Only
- Building Control
- Contract
- Construction
- As-Built

#### REVISION DETAIL

REV	DETAIL	BY	DATE
P1	FIRST DRAWING ISSUE	OE	15.09.22
P2	DETAIL AMENDED	OE	21.09.22
P3	SKIRTING ADDED	OE	30.09.22
P4	ANNOTATIONS AMENDED	OE	28.11.22

#### CLIENT

MENZIES AVIATION

#### PROJECT ADDRESS

21-22 BLOOMSBURY SQUARE  
LONDON

#### DRAWING TITLE

FIRST FLOOR  
FLOORING DETAIL - PARQUET  
FOR APPROVAL

DWG NO: 41358-01-DET.01-A

REVISION: P4

SCALE @A1: 1:20 @ A3: 1:40

DATE: 08.09.22

DRAWN BY: OE

CHECKED BY: FS

THIRDWAY