



DO NOT SCALE

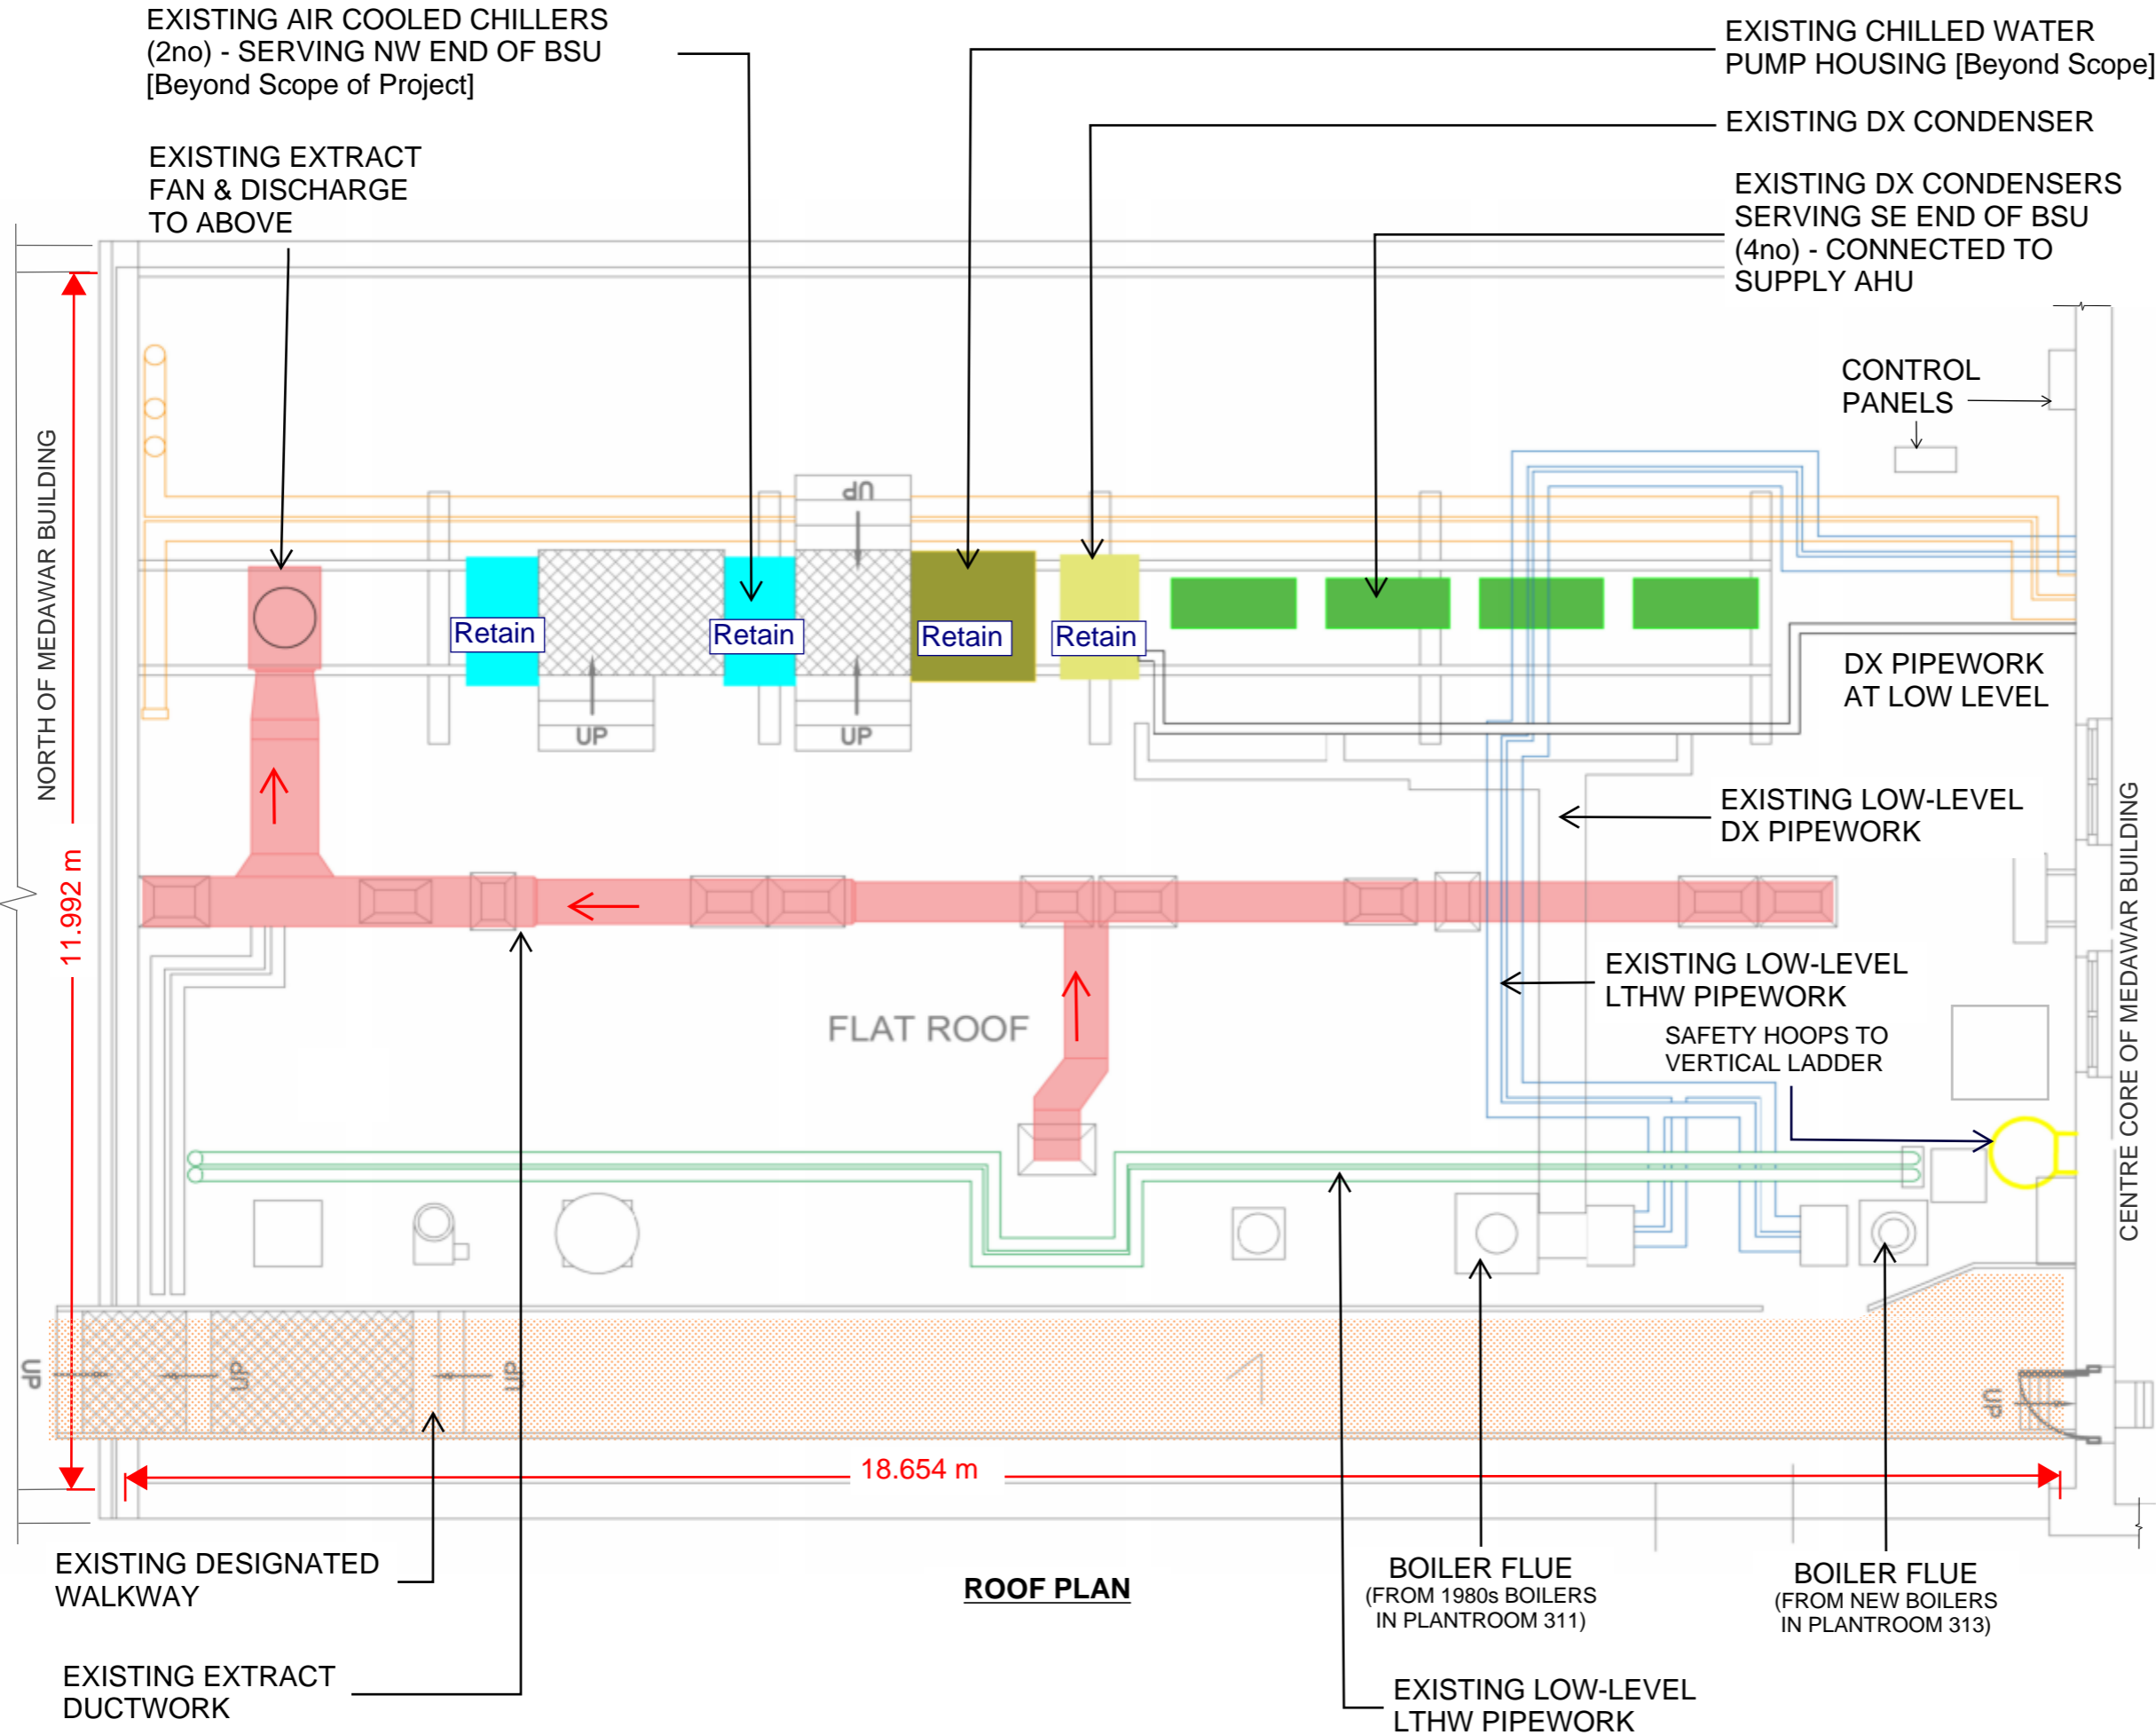

LOCATION PLAN (NTS)

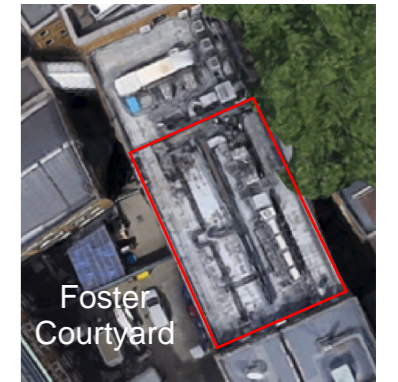

Rev.	Date	Description	By	Chk'd	App'd
P1	16/09/2022	FOR PLANNING	RLD	RI	JR

Drawing Status: **FIT FOR PLANNING** Subcategory: **S2**

ATKINS
Member of the SNC-Lavalin Group
Copyright © Atkins Limited (2019) www.atkinsglobal.com



Project Title: **MEDAWAR BUILDING BSU: AHU REPLACEMENT**

Drawing Title: **EXISTING ARRANGEMENT L04 - ROOF**

Scale	Designed	Drawn	Checked	Authorised
NTS	RLD	RLD	RC	SML
Original Size	Date	Date	Date	Date
A1	08/07/2022	08/07/2022	08/07/2022	08/07/2022
Drawing Number	Revision			
5181673-ATK-Z3-04-DR-MEP-300	P1			

Atkins Project Number: