









**1. ROOF - SLOPES**  
1 : 150

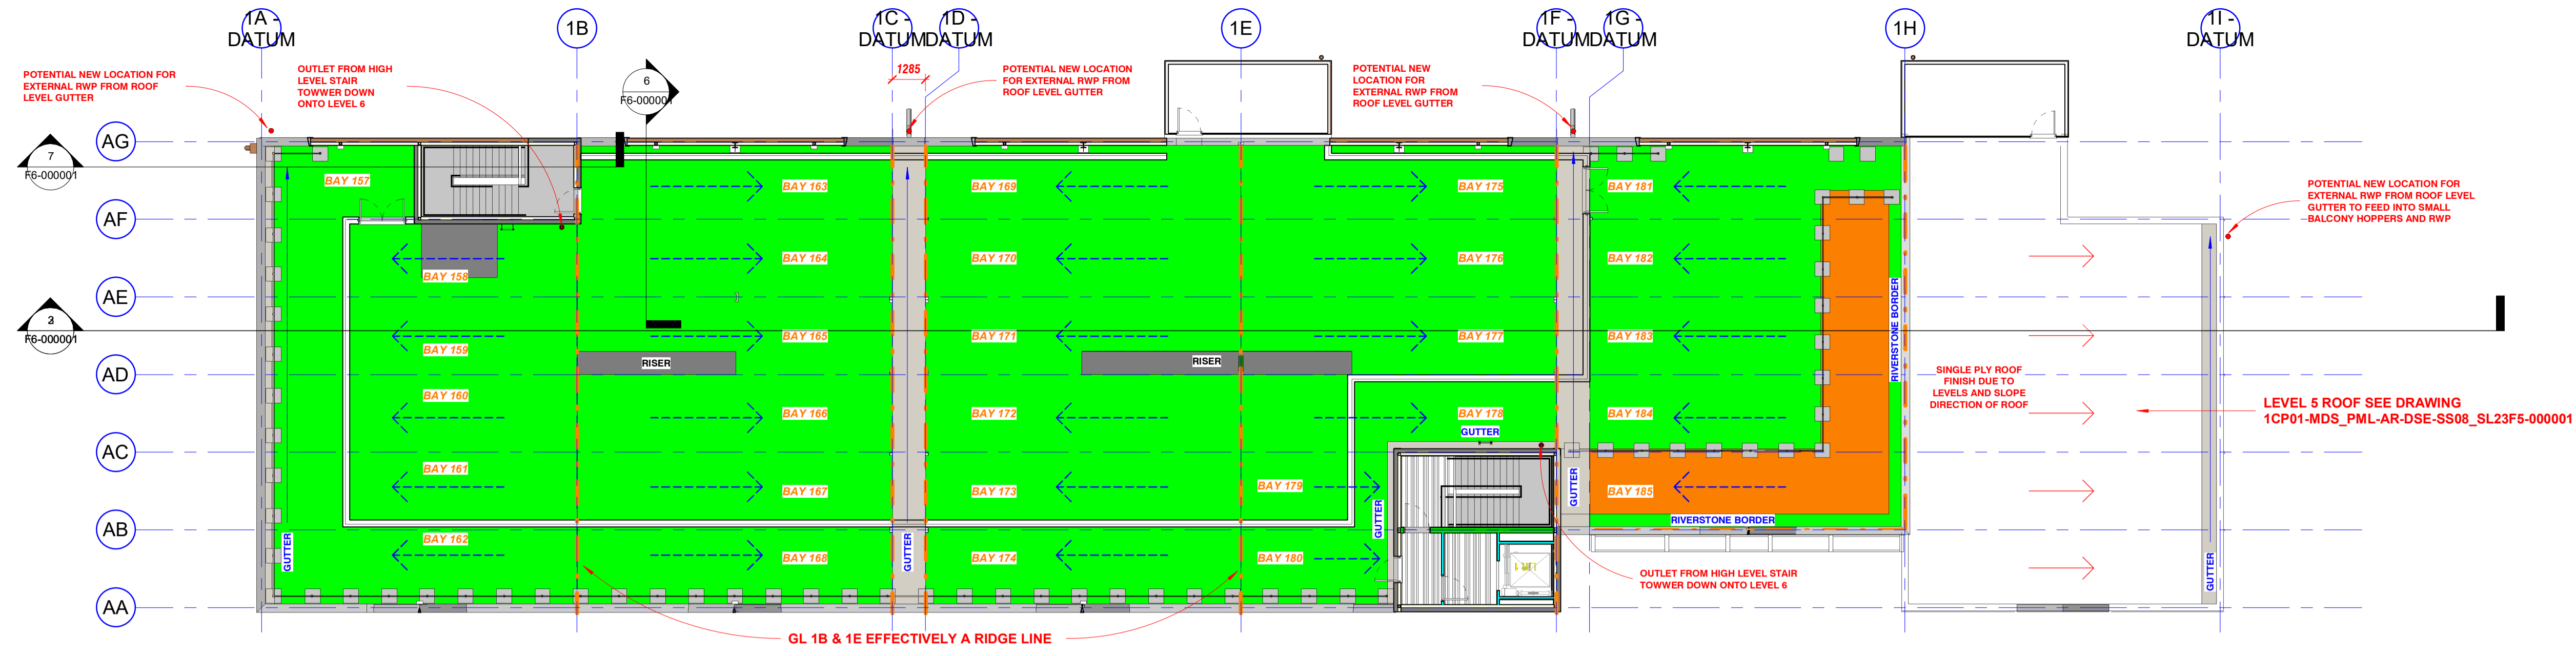

**2. Section 12**  
1 : 100

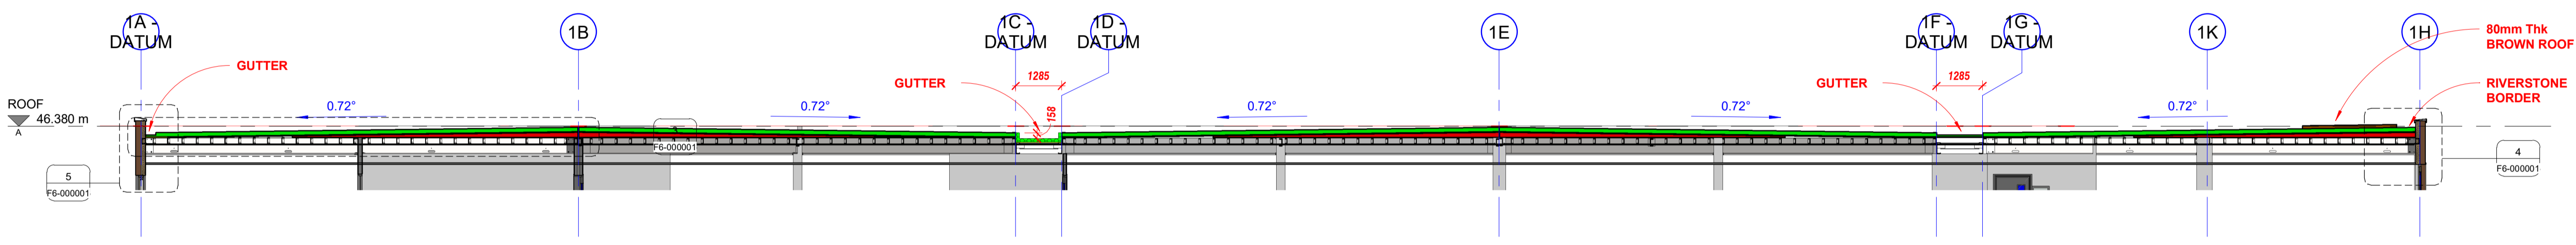

**3. TYPICAL 1-20 SECTION**  
1 : 20

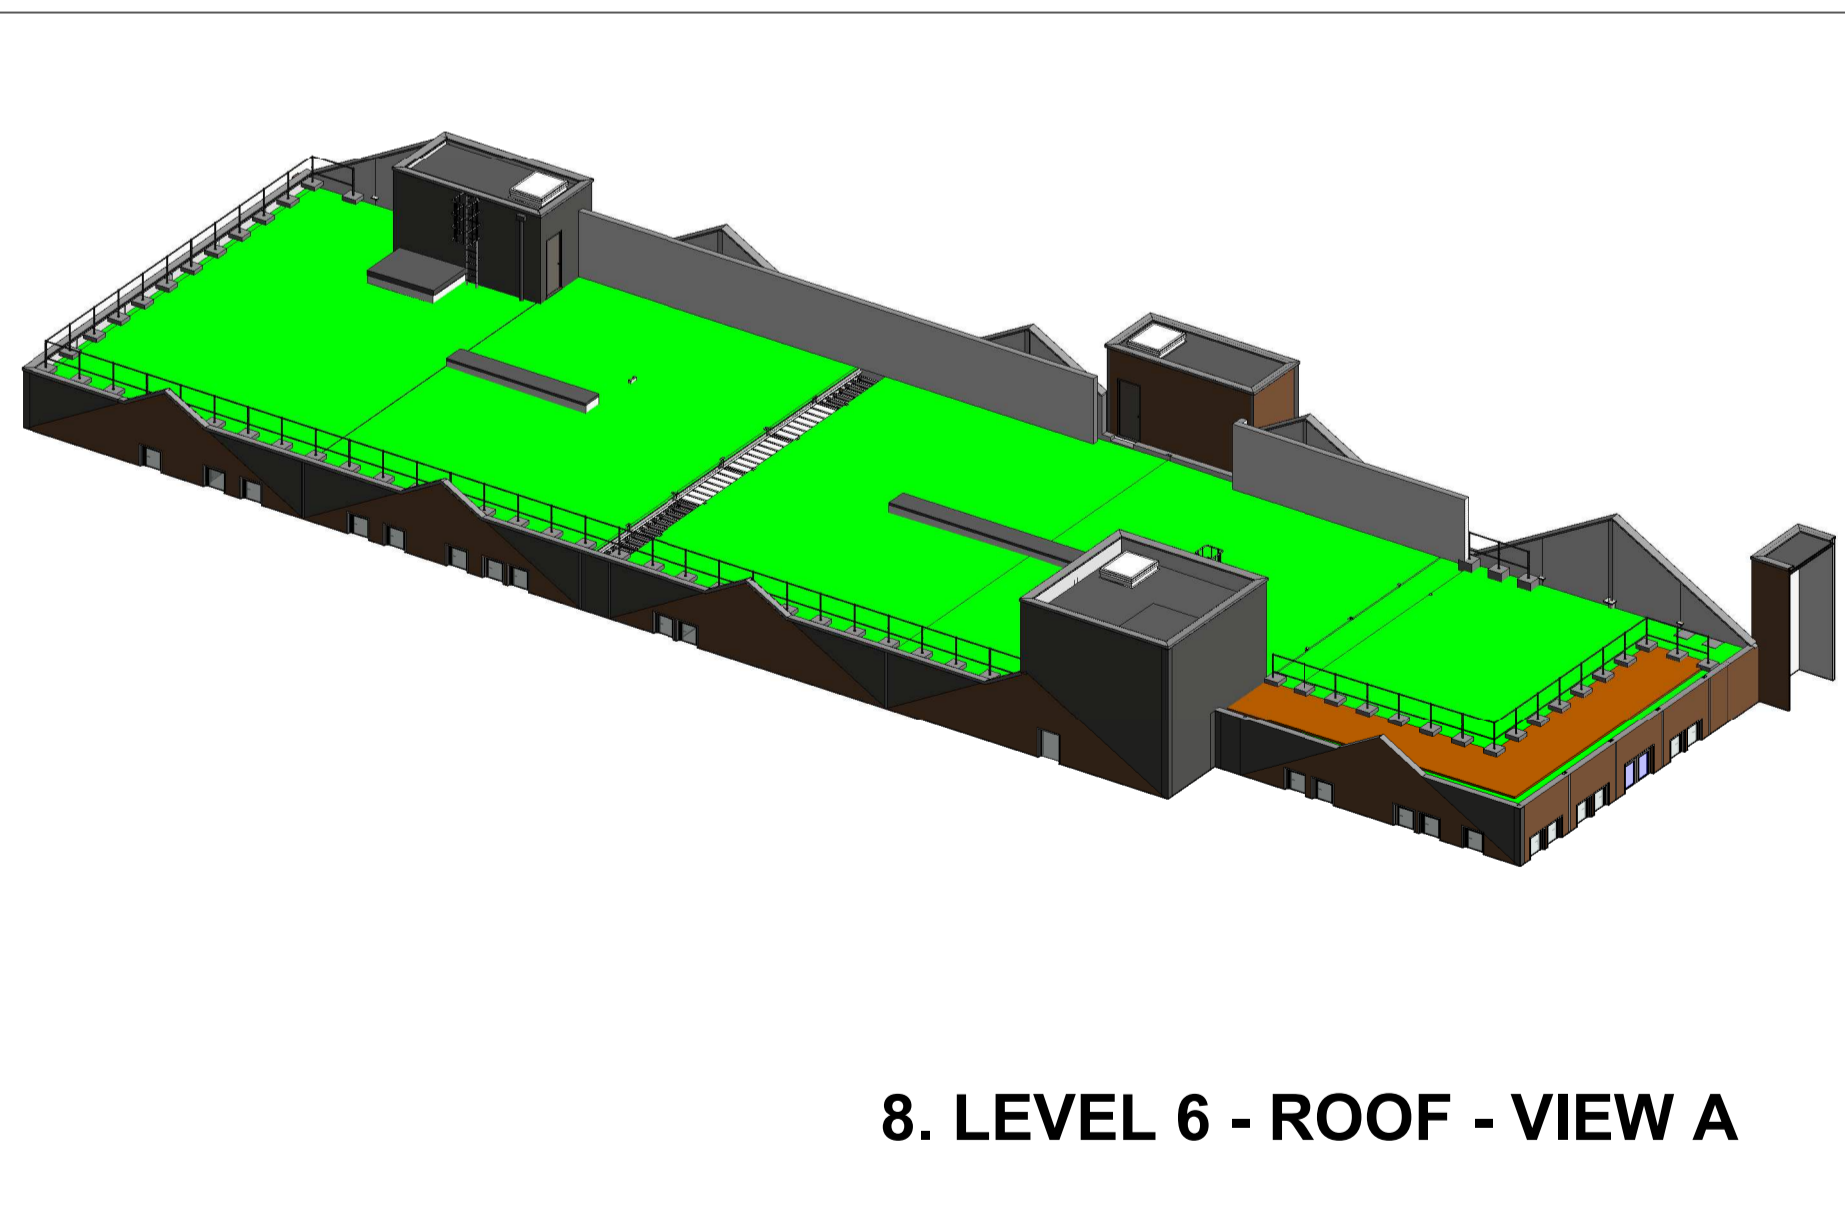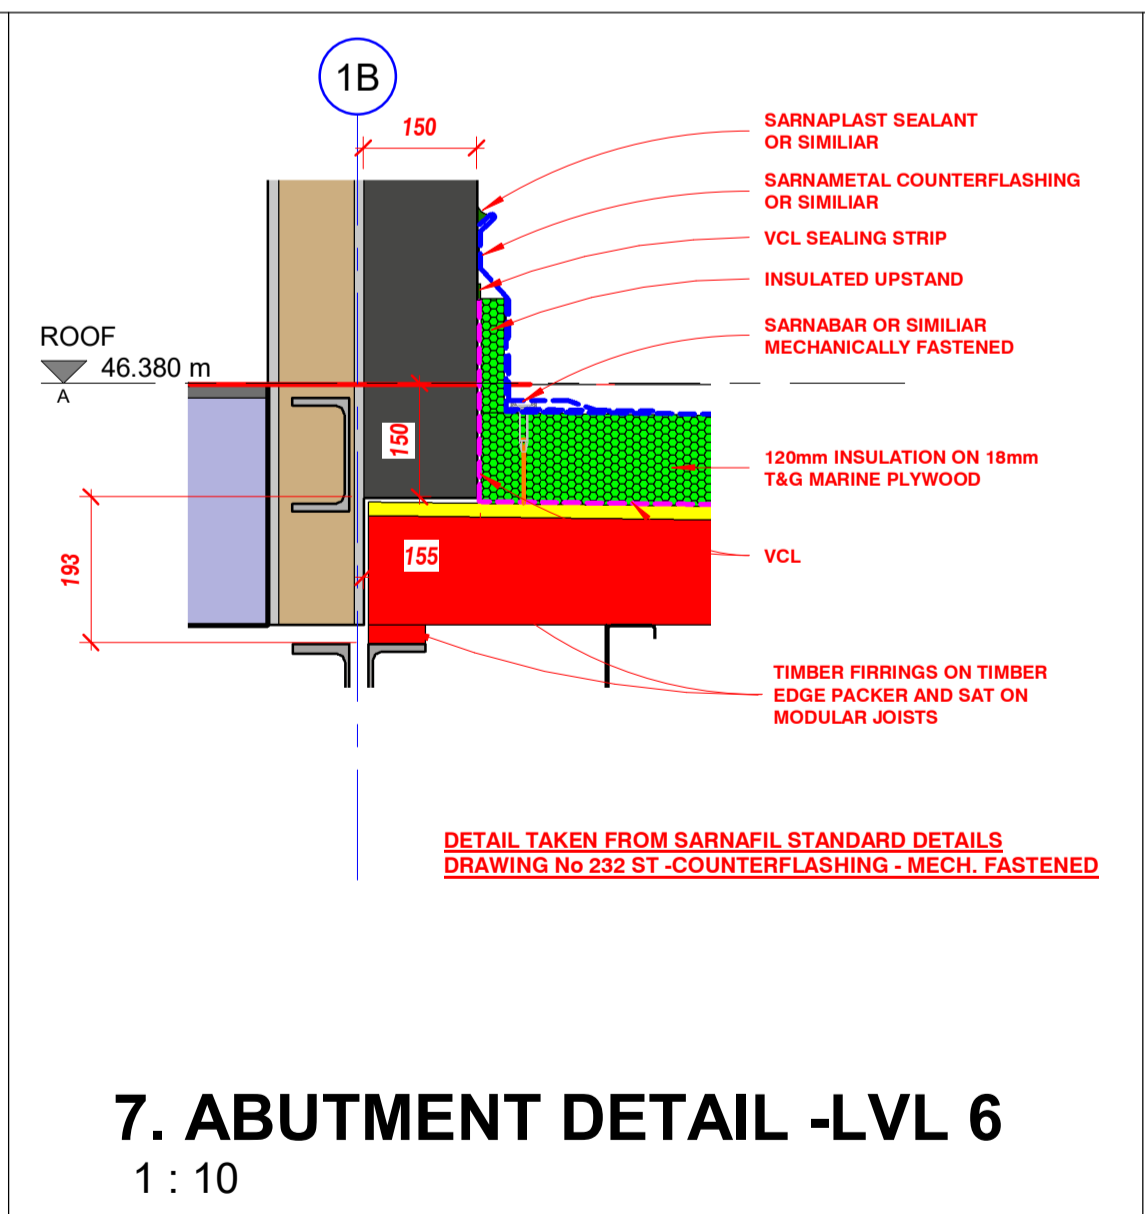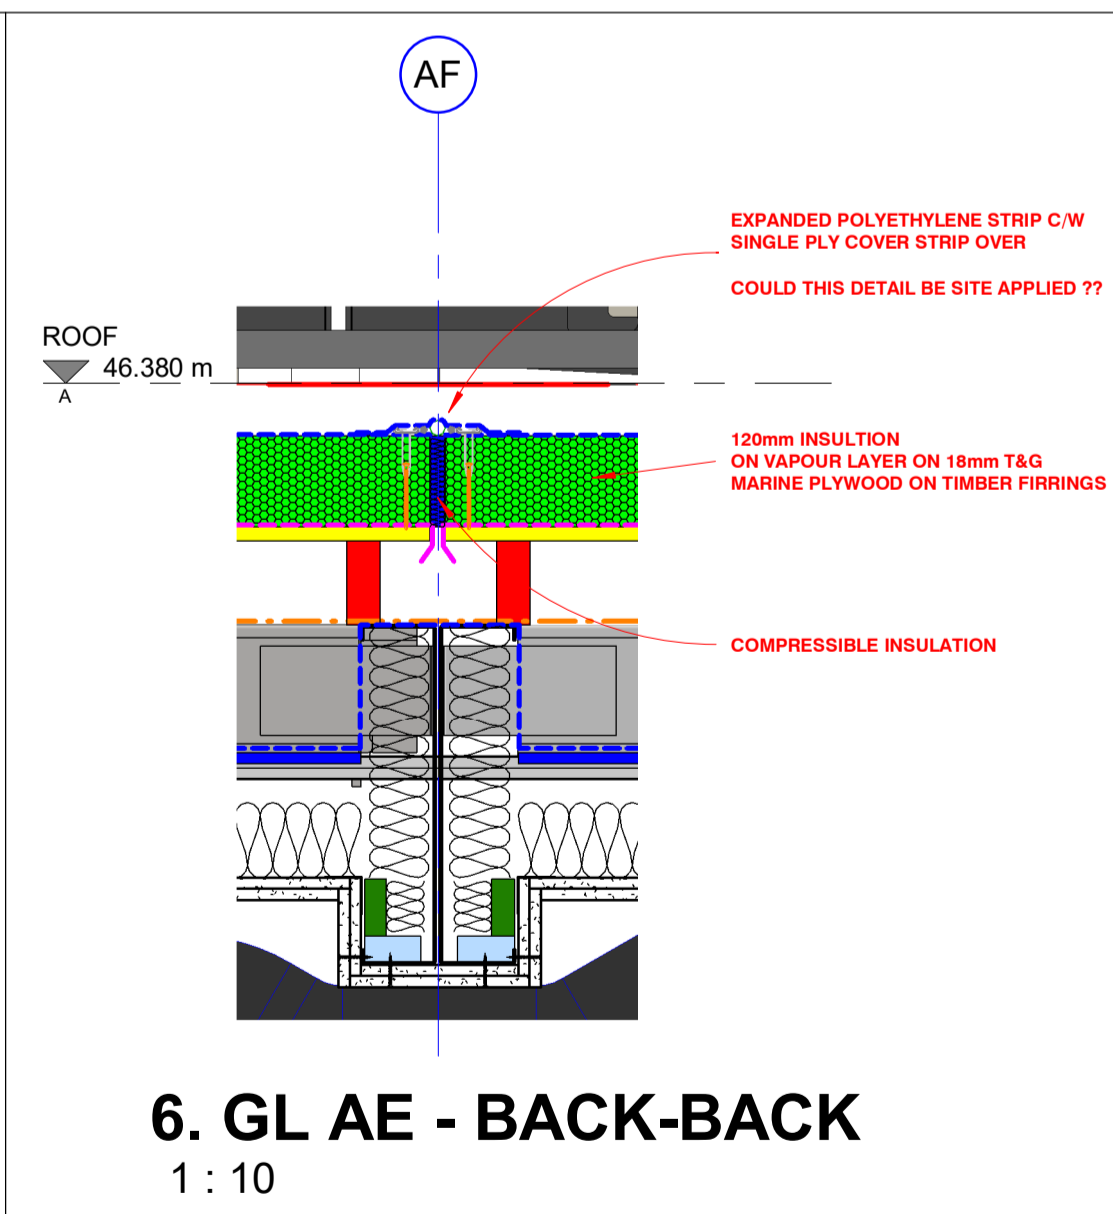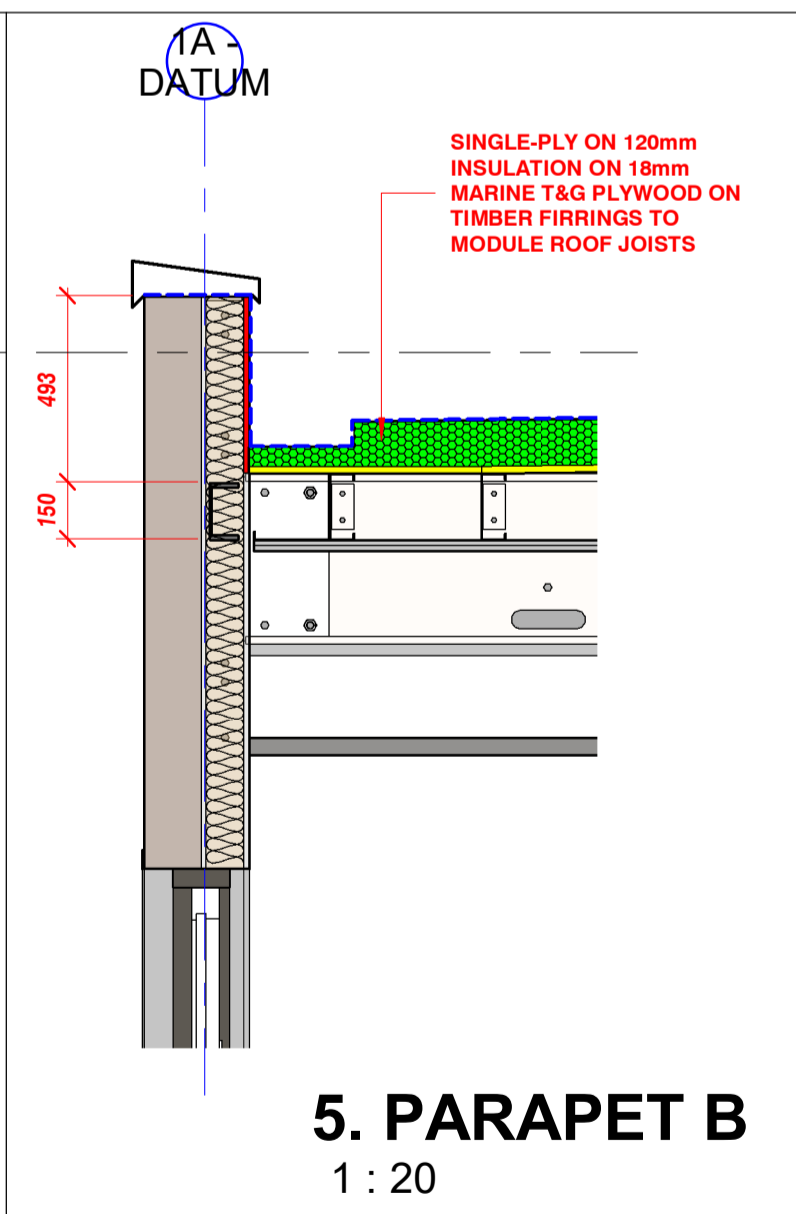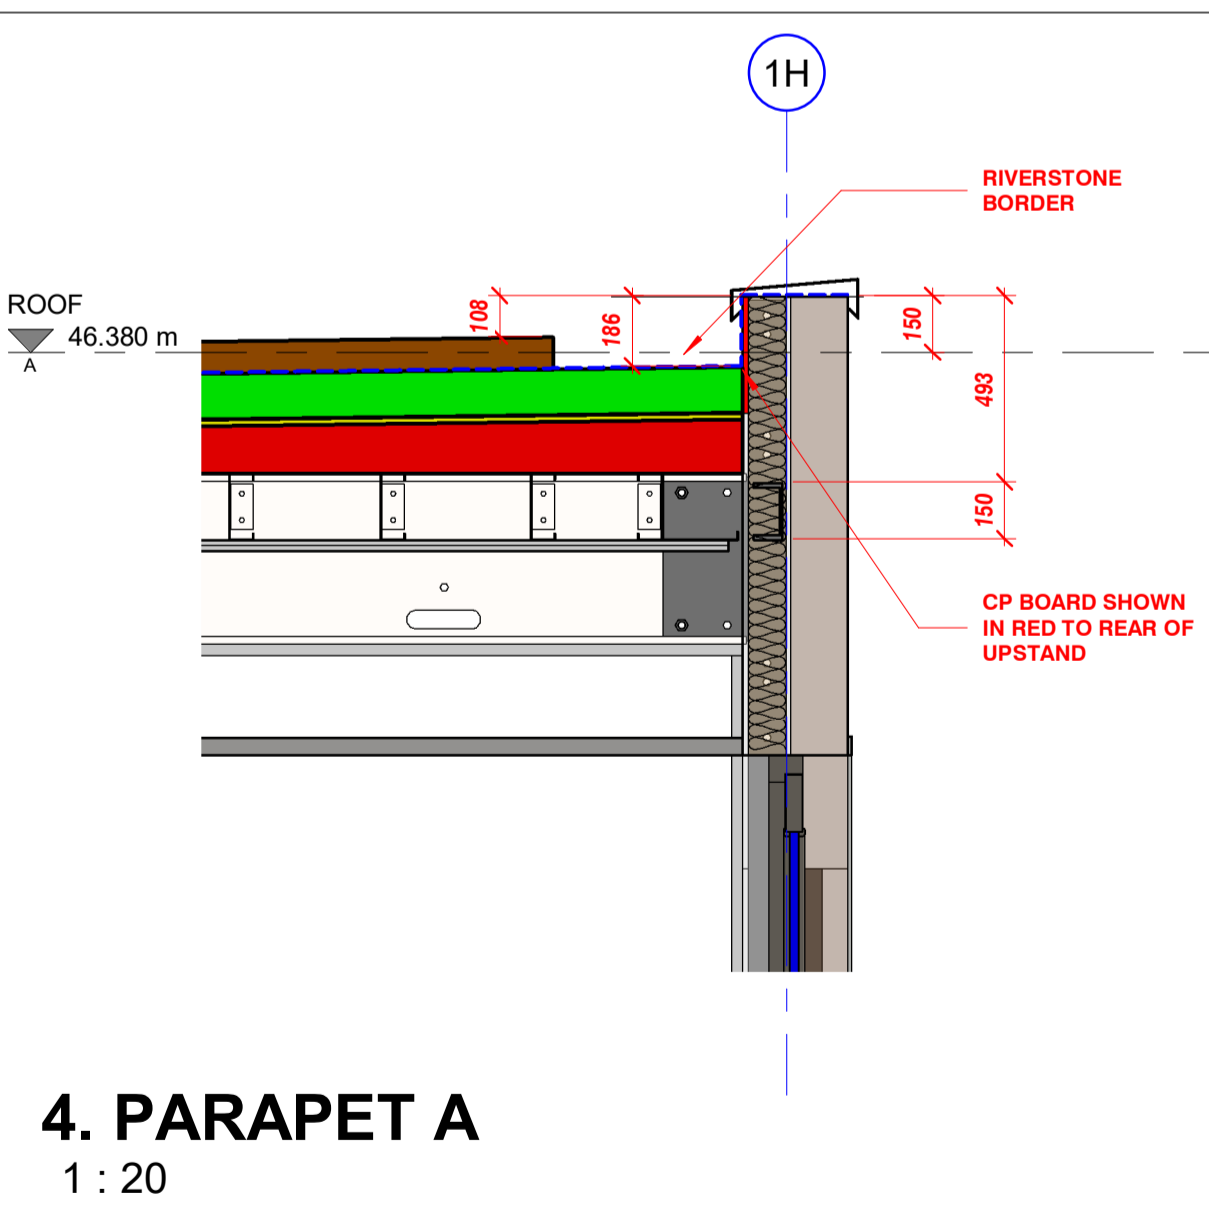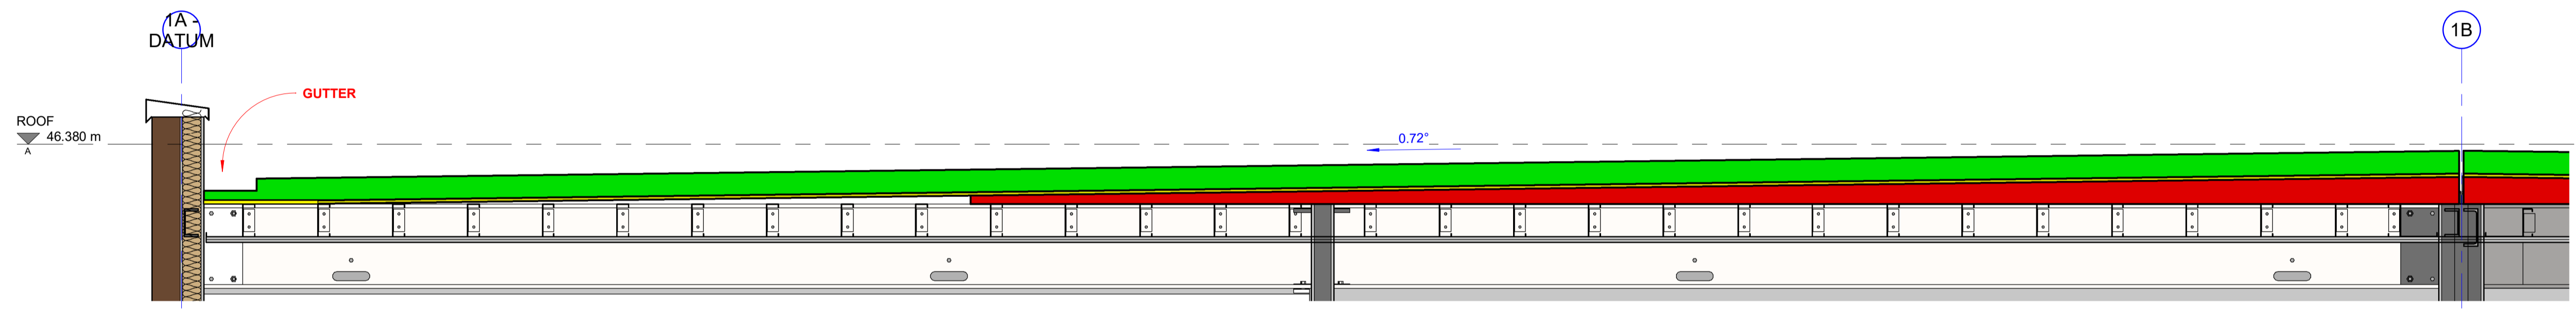

C04	PLAN REF ADDED AND SECTION INCREASED TO 1:20	03.11.22 DRP	03.11.22 TC	03.11.22 KP	HS2 accepts no responsibility for any circumstances which arise from the reproduction of this document after alteration, amendment or abbreviation or if it is issued in part or issued incompletely in any way.  © Crown Copyright and database right 2020. All rights reserved. Ordnance Survey Licence number 100049190  © Crown Copyright material is reproduced with the permission of Land Registry under delegated authority from the Controller of HMSO.  This material was last updated on 2020 and may not be copied, distributed, sold or published without the formal permission of Land Registry. Only an official copy of a title plan or register obtained from the Land Registry may be used for legal or other official purposes.
C03	ROOF FINISH NOTE ADDED	01.09.22 DRP	01.09.22 TC	01.09.22 KP	
C02.1	DETAILS 6 & 7 ADDED AND ADDITIONAL GUTTER ADDED TO BAYS 179 & 180	09.02.22 DRP	09.02.22 TC	09.02.22 KP	
C02	ROOF DESIGN REVISED, GUTTER LOCATION AND RWPs REVISED	08.02.22 DRP	08.02.22 TC	08.02.22 KP	
C01	ISSUED FOR CONSTRUCTION	18.11.21 DRP	18.11.21 TC	18.11.21 KP	
Rev	Description	Drawn	Checked	Approved	Con App

Legends/Notes:

Scale with caution as distortion can occur.

**HS2**

OFFICIAL

Registered in England  
Registration No. 06791686  
Registered office:  
2 Snow Hill, Queensway,  
Birmingham, B4 6GA

Stage	5	Project/Contract	EUSTON STATION	Creator/Originator	PREMIER MODULAR	Sub-Originator	
Drawing Title	Work Package Description		1200S03	Discipline/Function	ARCHITECTURAL	System Description	
Drawing Title	MAIN ROOF LEVEL - DETAILS			Drawn by	DRP	Checked by	TC
		Approved by	KP	Date			
Scale	Varies	Size	A1	Suitability	S3	Rev.	C04
Drawing No.	1CP01-MDS_PML-AR-DSE-SS08_SL23_F6-000001						