

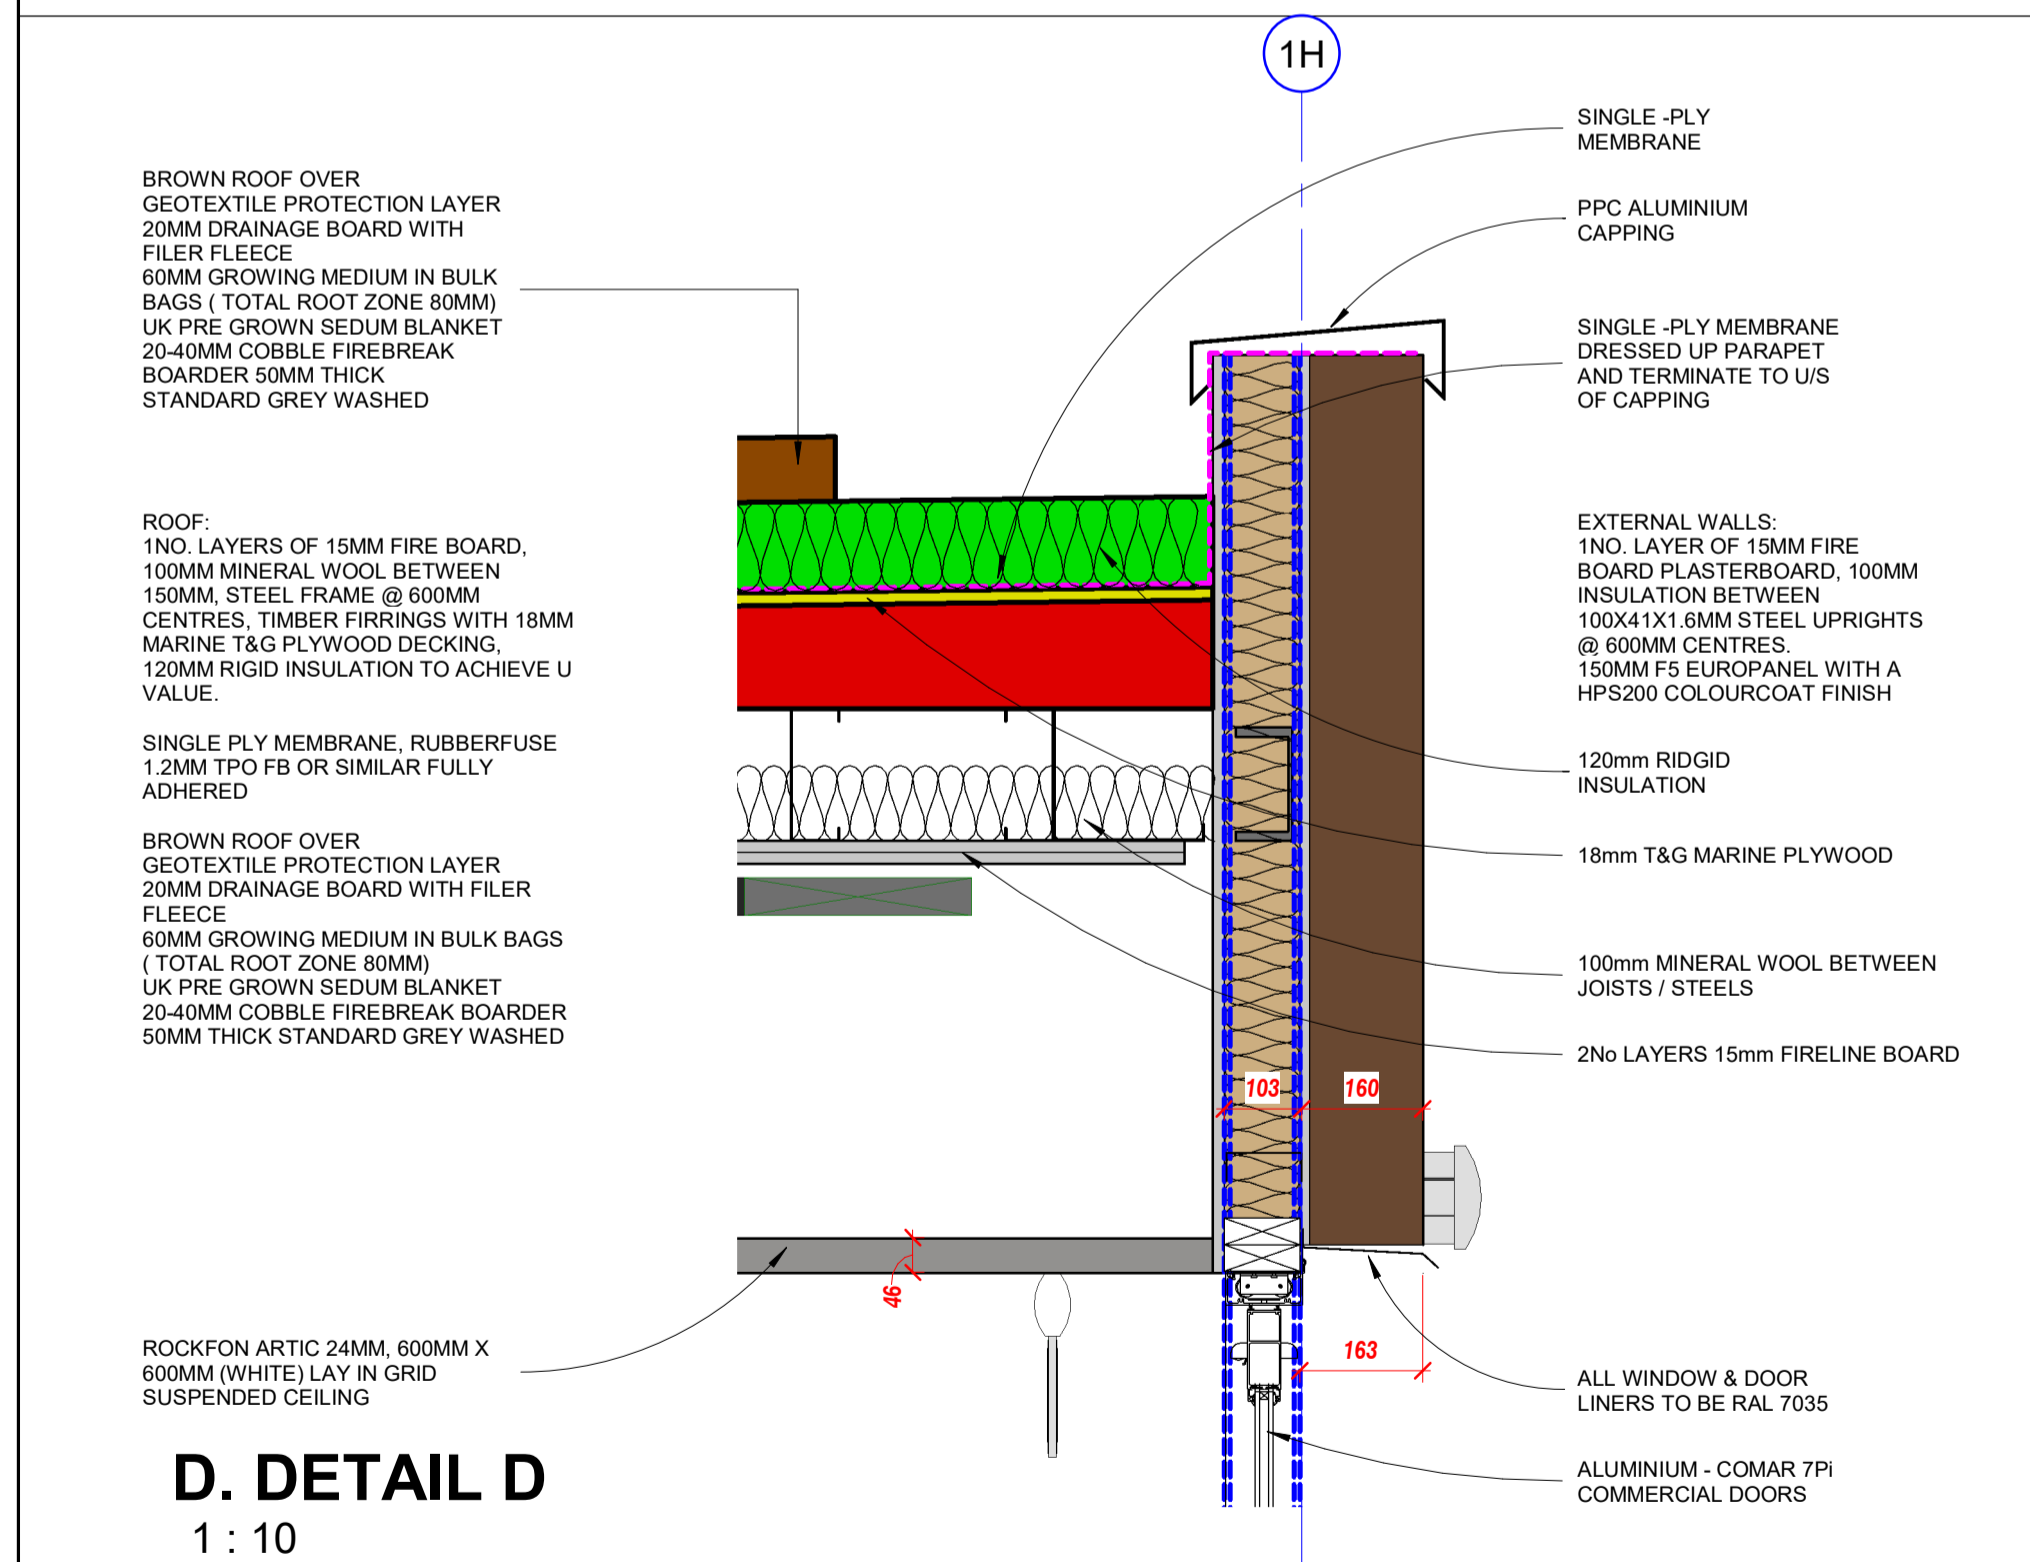


1. Manufacturing Section B-B Level 5 Roof Access
1 : 20

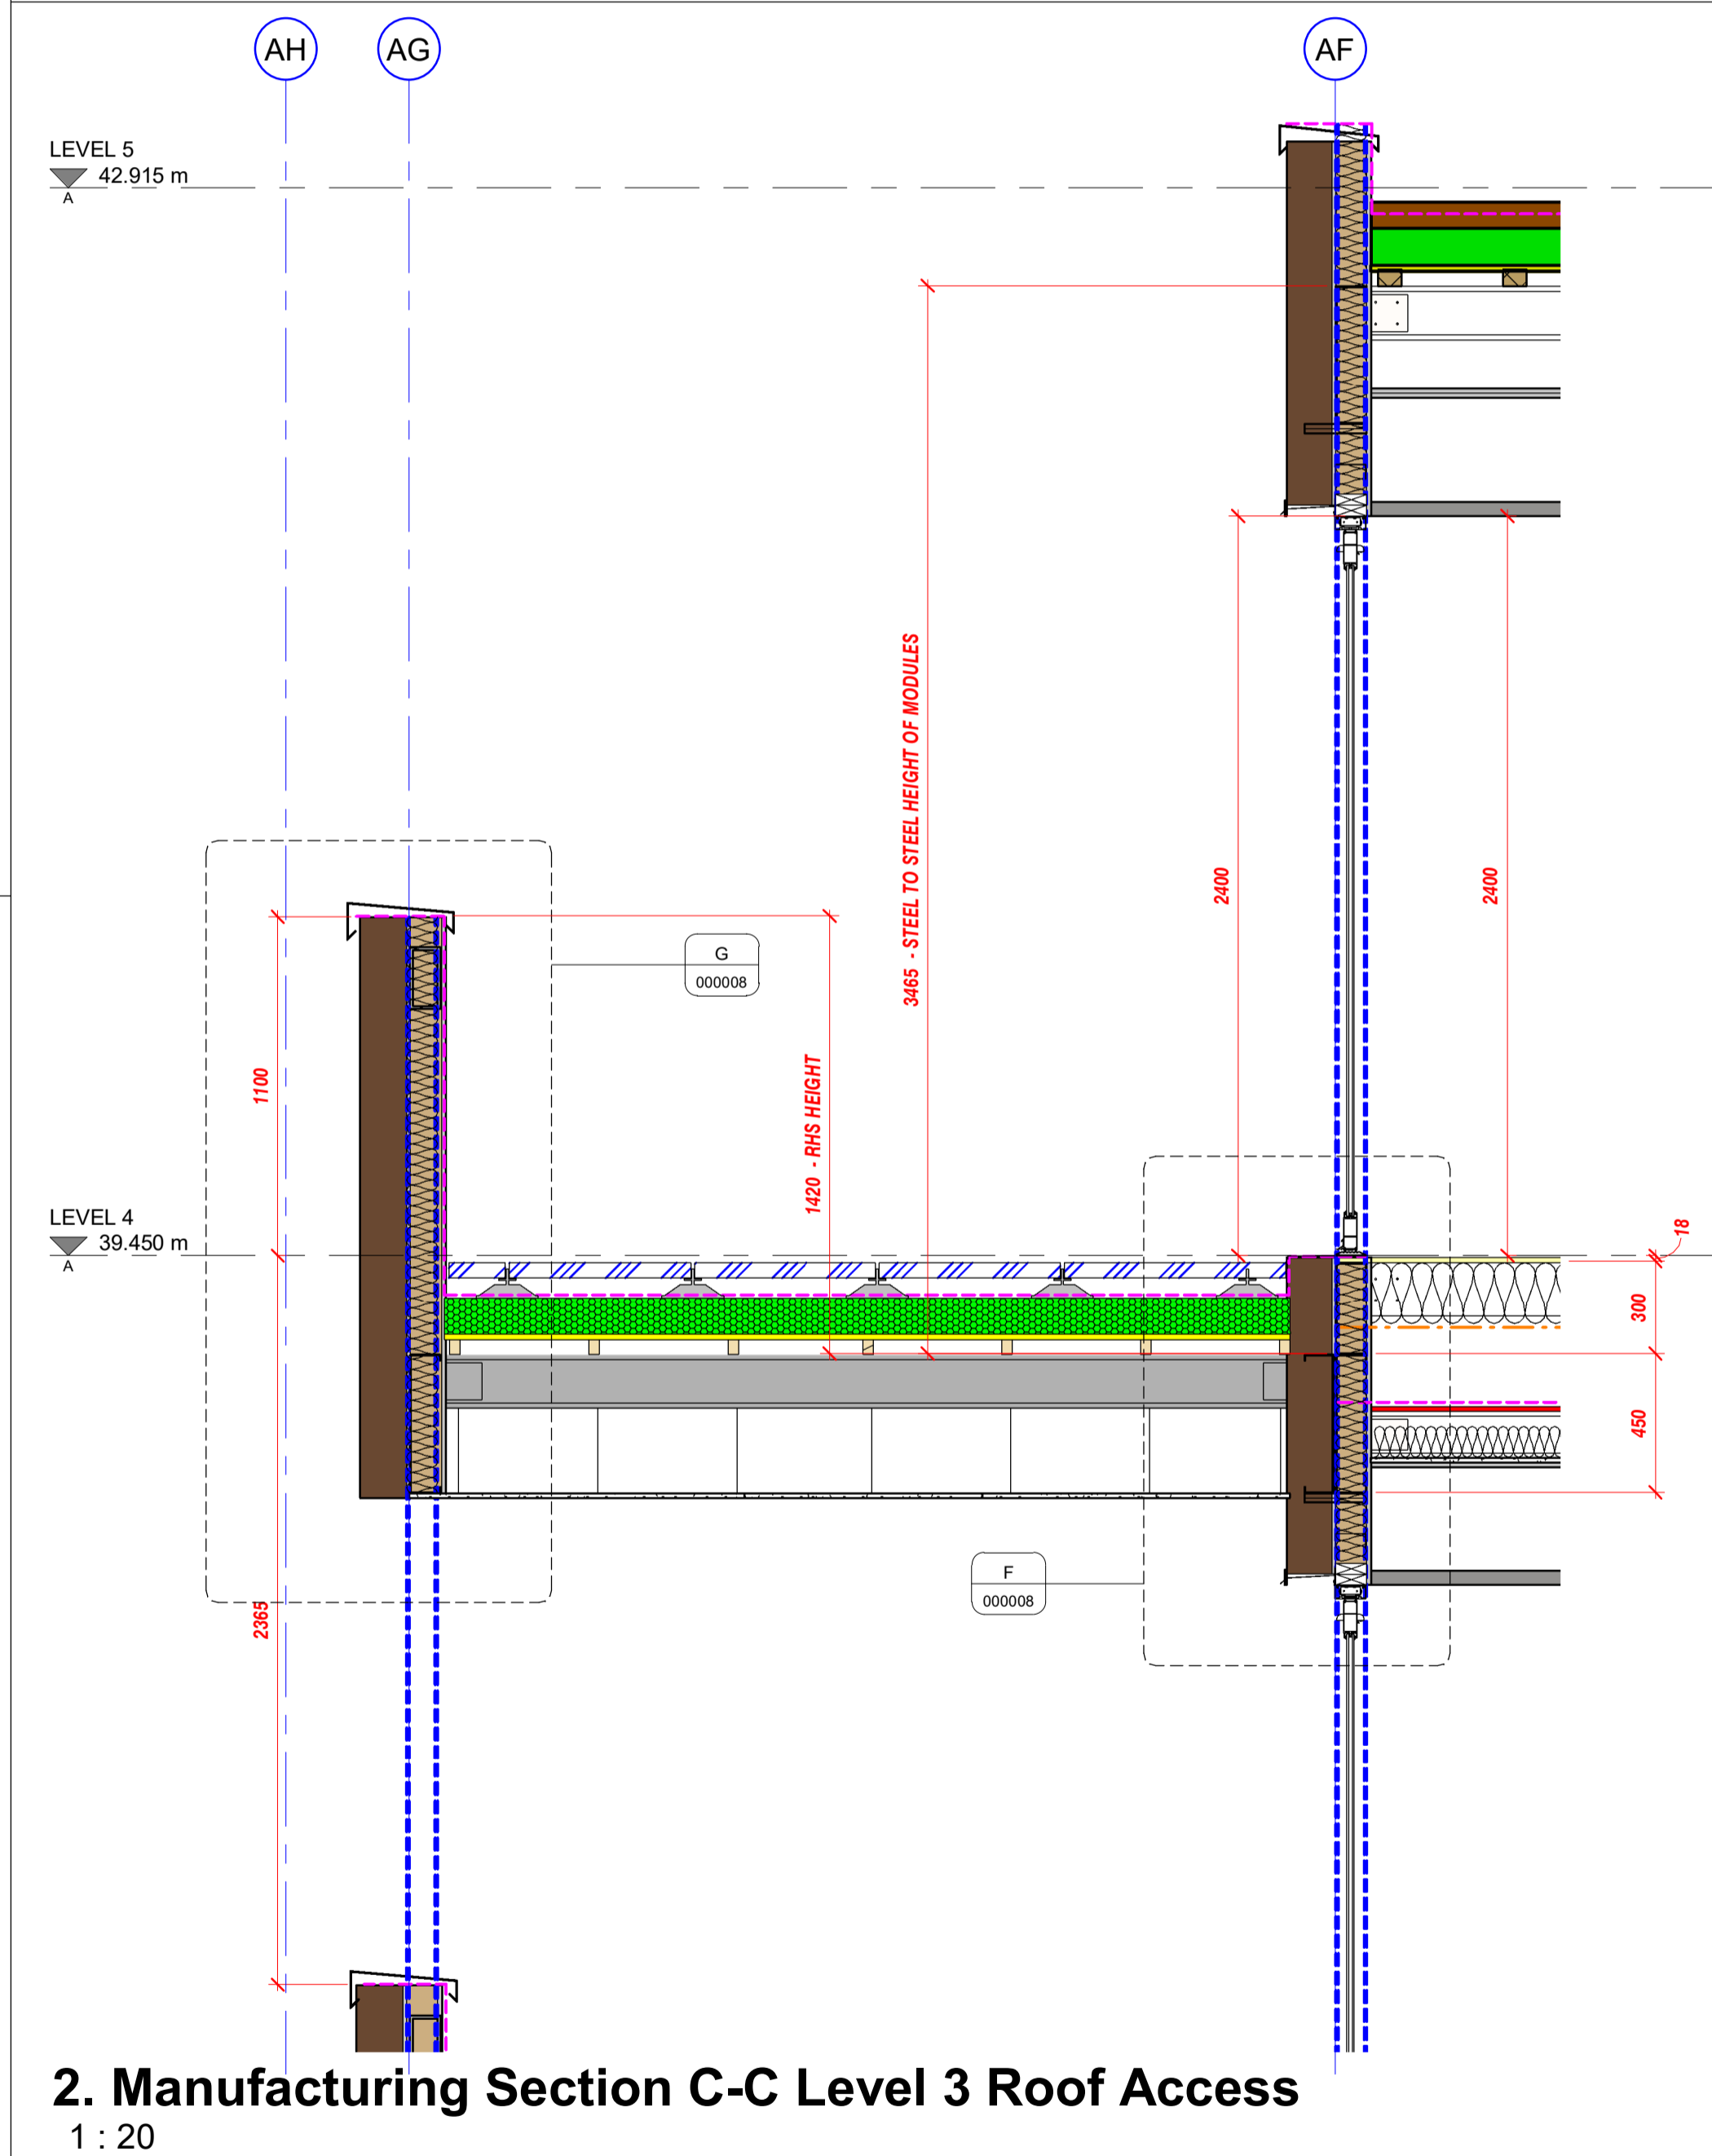



D. DETAIL D
1 : 10

Rev	Description	Drawn	Checked	Approved	Con App	Scale
C05	SECTIONS REVISED TO 1:20 SCALE	DRP	TC	KP		
C04	NOTES REVISED	DRP	TC	KP		
C03	WINDOW & DOOR TRIM COLOUR / NOTE ADDED	DRP	TC	KP		
C02	REVISED TO MACE COMMENTS	DRP	TC	KP		
C01	ISSUED FOR CONSTRUCTION	DRP	TC	KP		

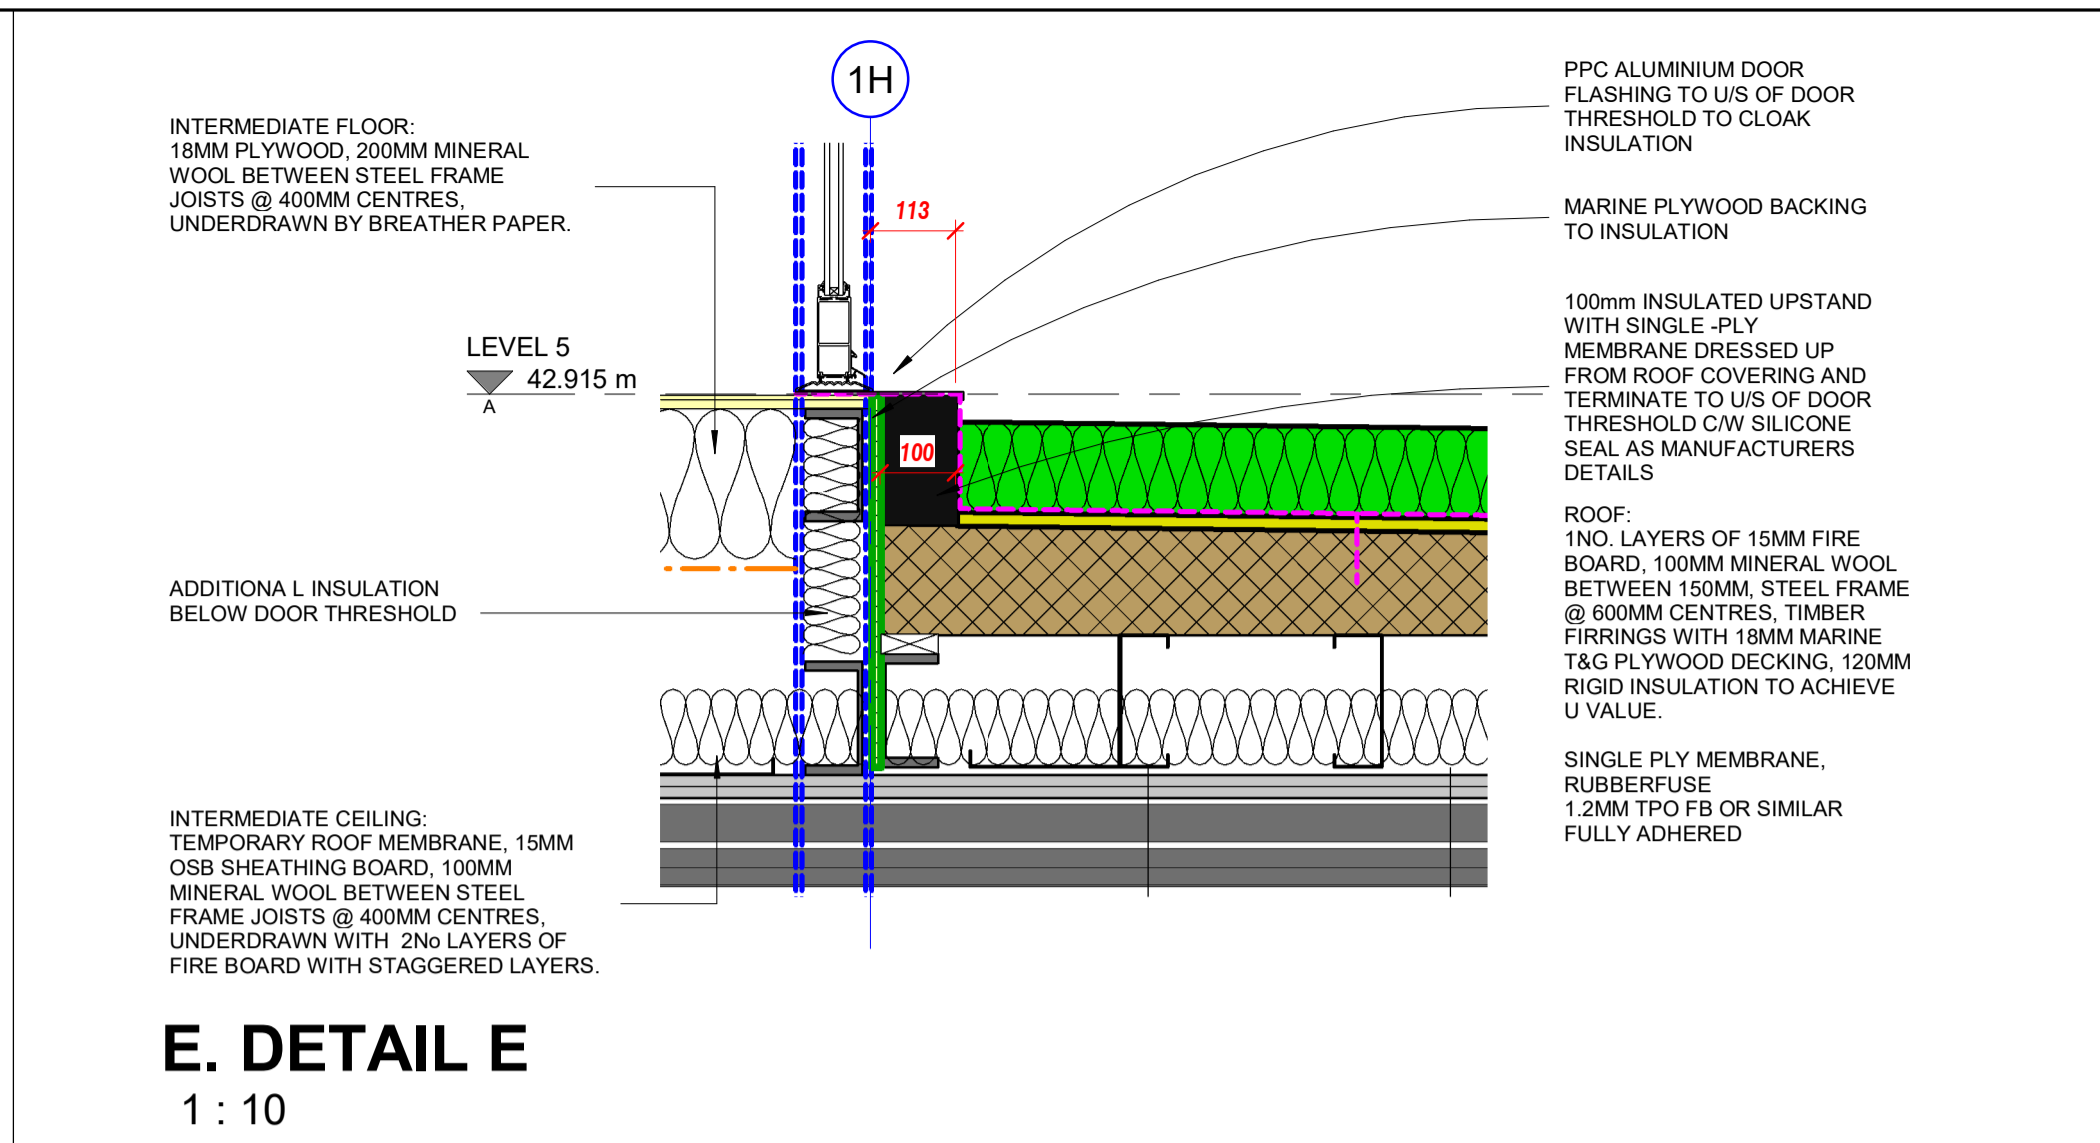

2. Manufacturing Section C-C Level 3 Roof Access
1 : 20

SEE DRAWING 1CP01-MDS_PML-AR-DSE-SS08_SL23-F3-000001 FOR FURTHER DRAINAGE DETAILS

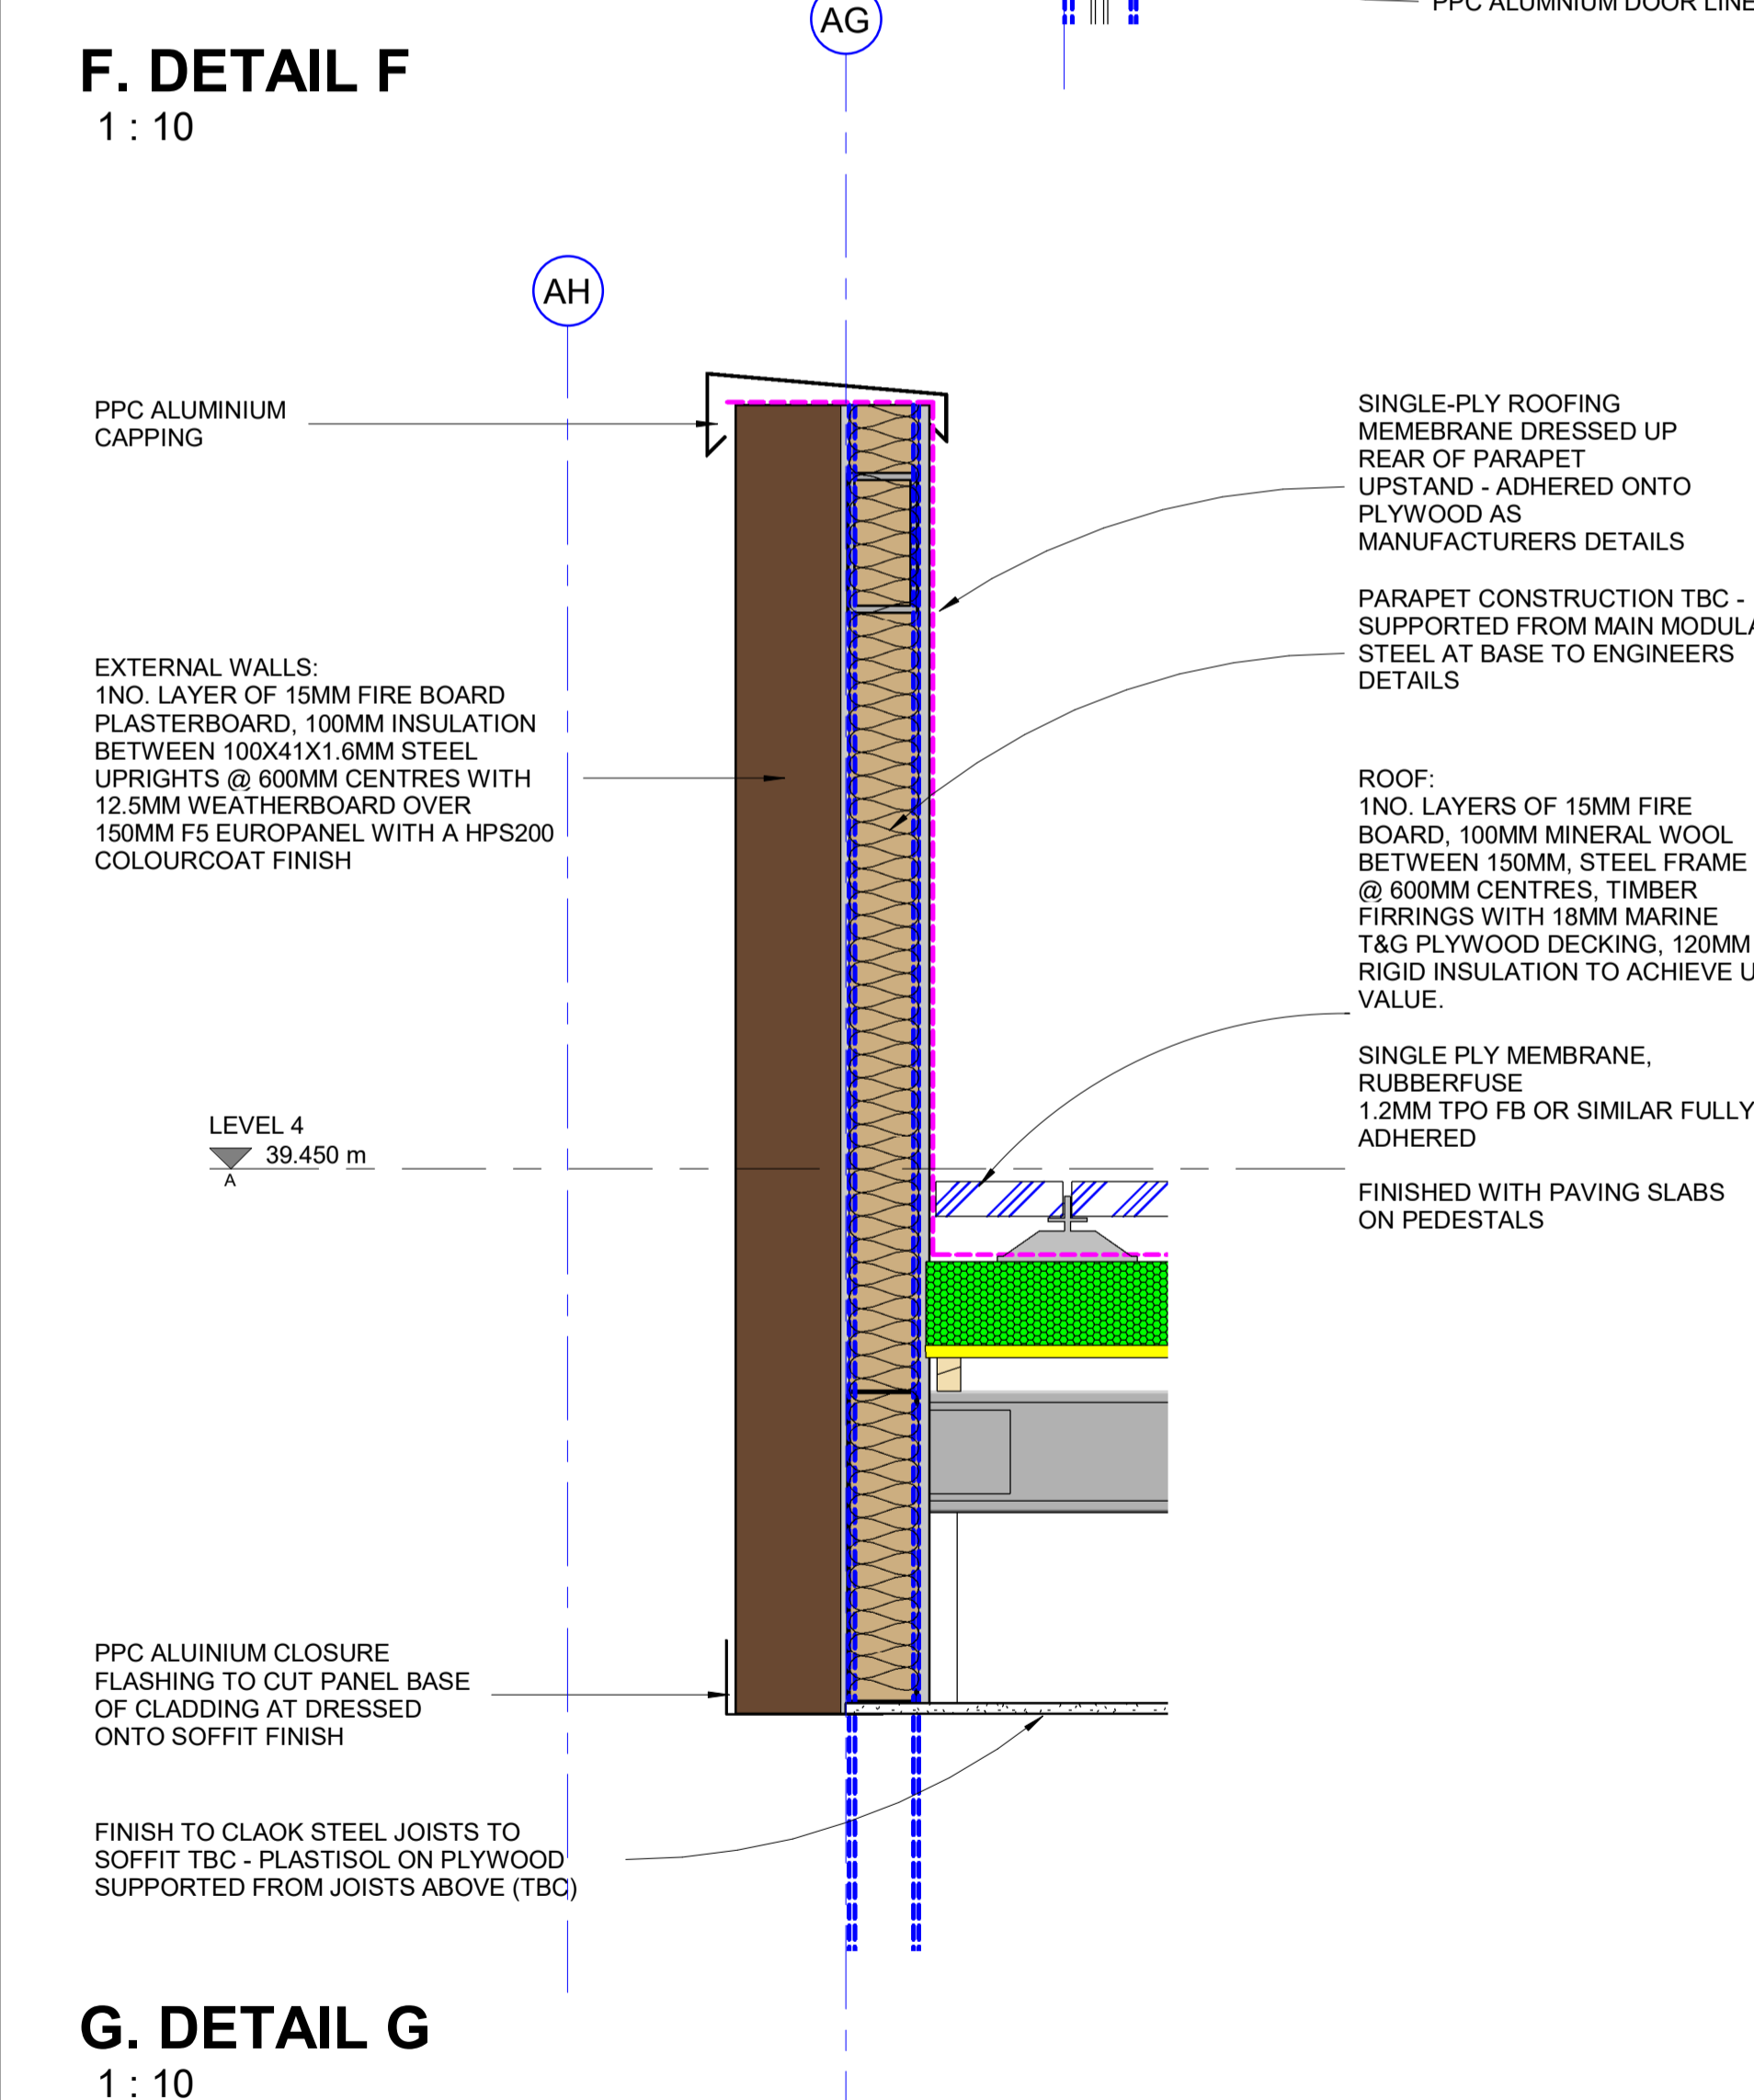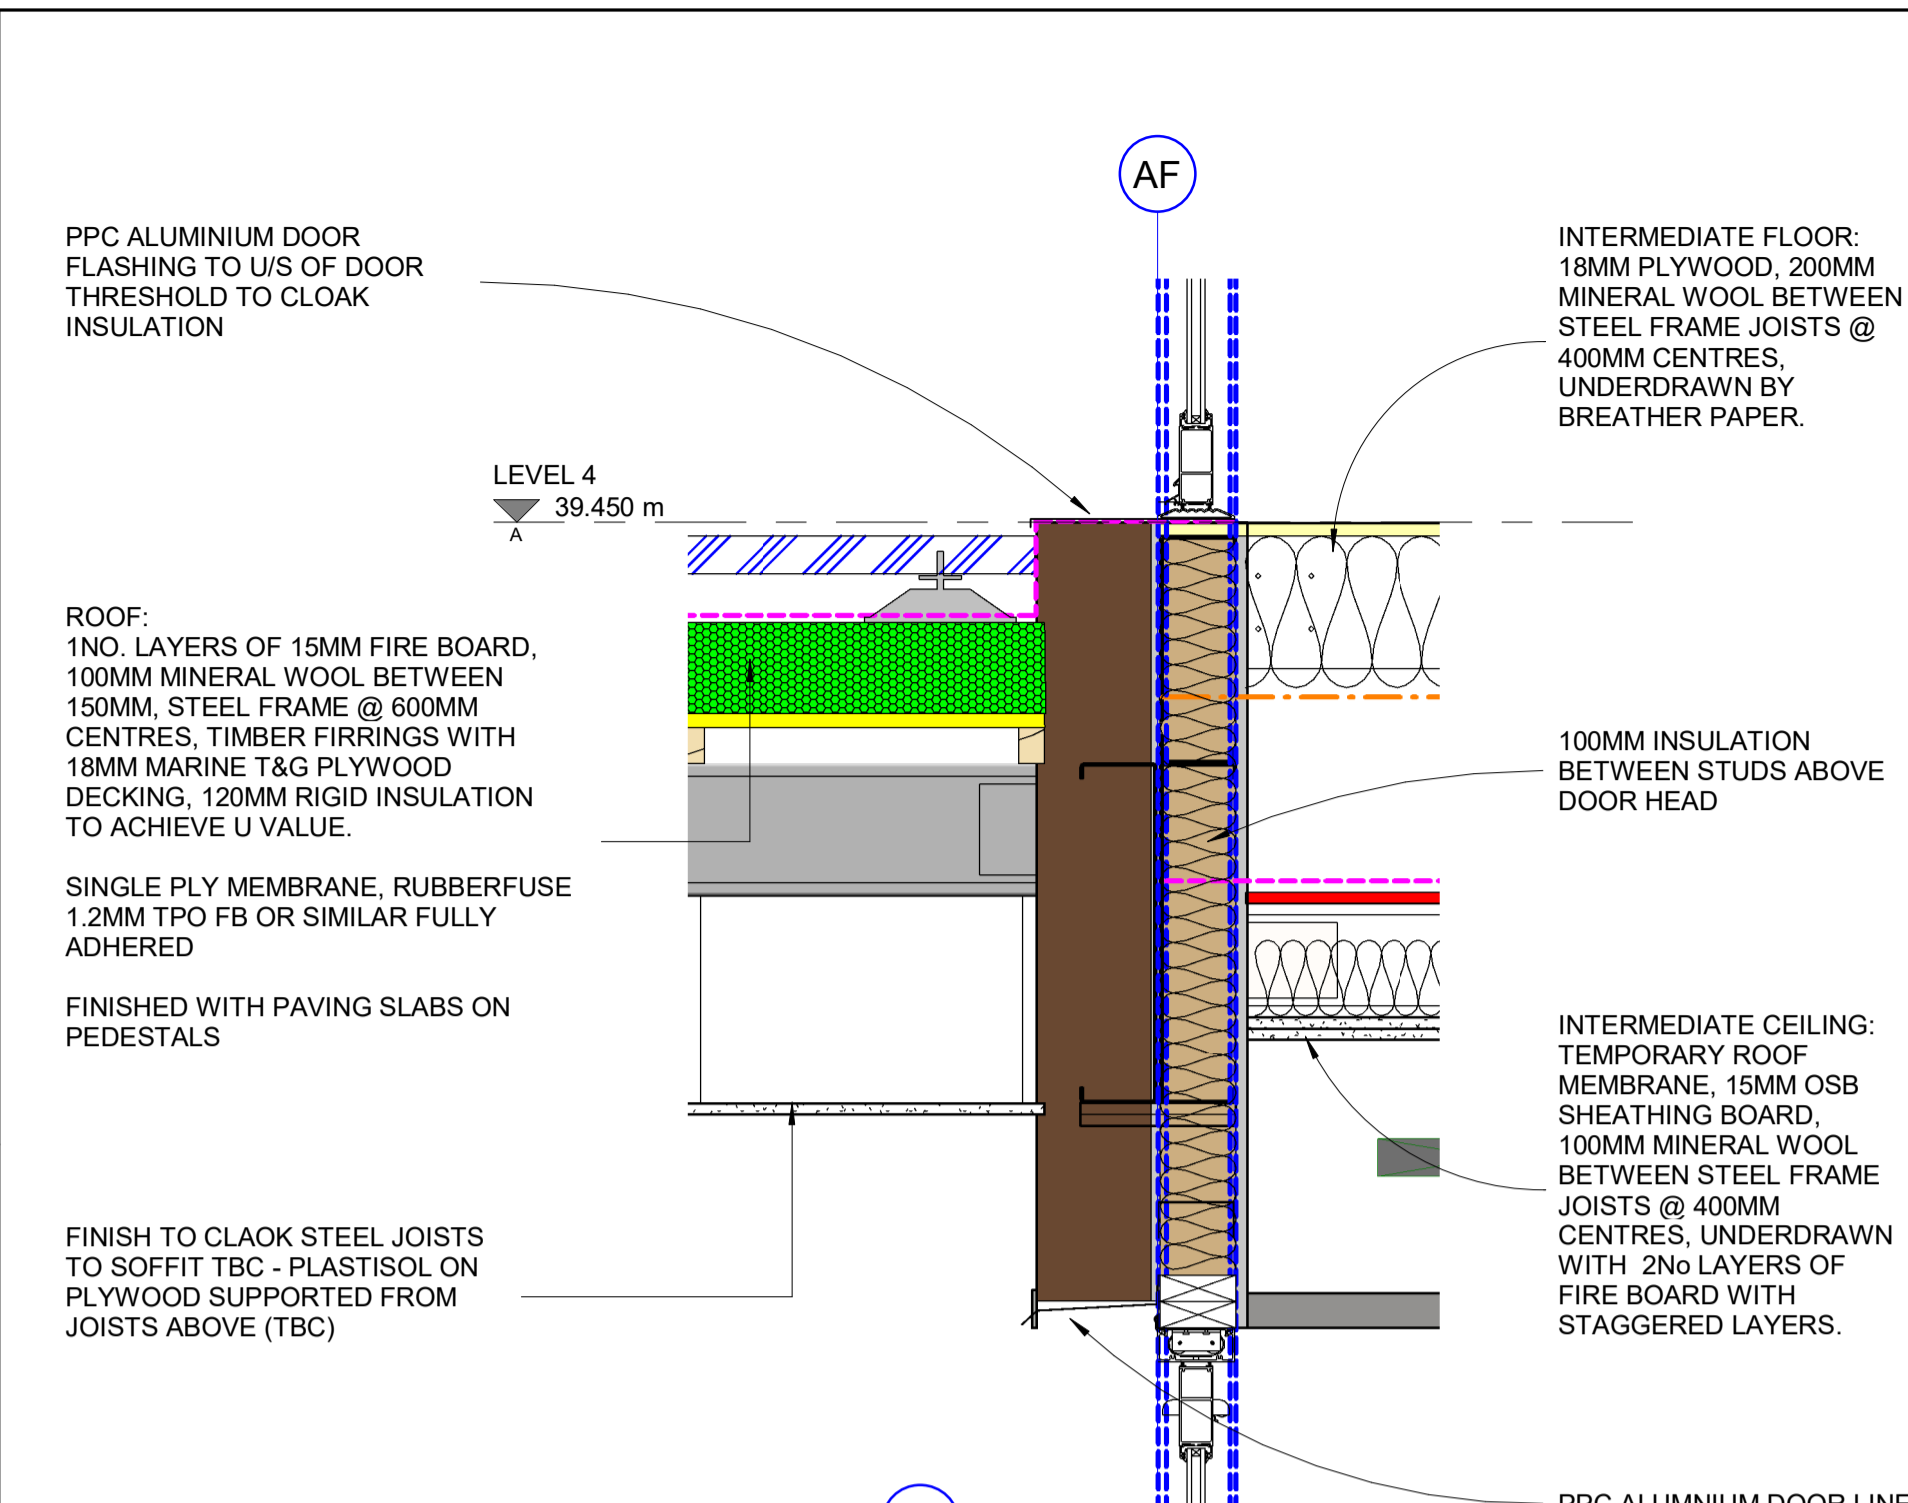

G. DETAIL G
1 : 10

Stage	Project/Contract	Creator/Originator	Sub-Originator
5	EUSTON STATION	PREMIER MODULAR	
Drawing Title	Work Package Description	Discipline/Function	System Description
	1200S03	ARCHITECTURAL	
Drawing Title	MANUFACTURING SECTION B-B & C-C		
SECTION B ALONG GL 1H & SECTION C-C ALONG AF BALCONIES			
Drawn by	Checked by	Approved by	Date
DRP	TC	KP	19.09.21
Scale	Size	Suitability	Rev.
Varies	A1	S3	C05
Drawing No.			
1CP01-MDS_PML-AR-DSE-SS08_SL23-000008			

HS2

OFFICIAL
Registered in England
Registration No. 06791686
Registered office:
2 Snow Hill, Queensway,
Birmingham, B4 6GA

