


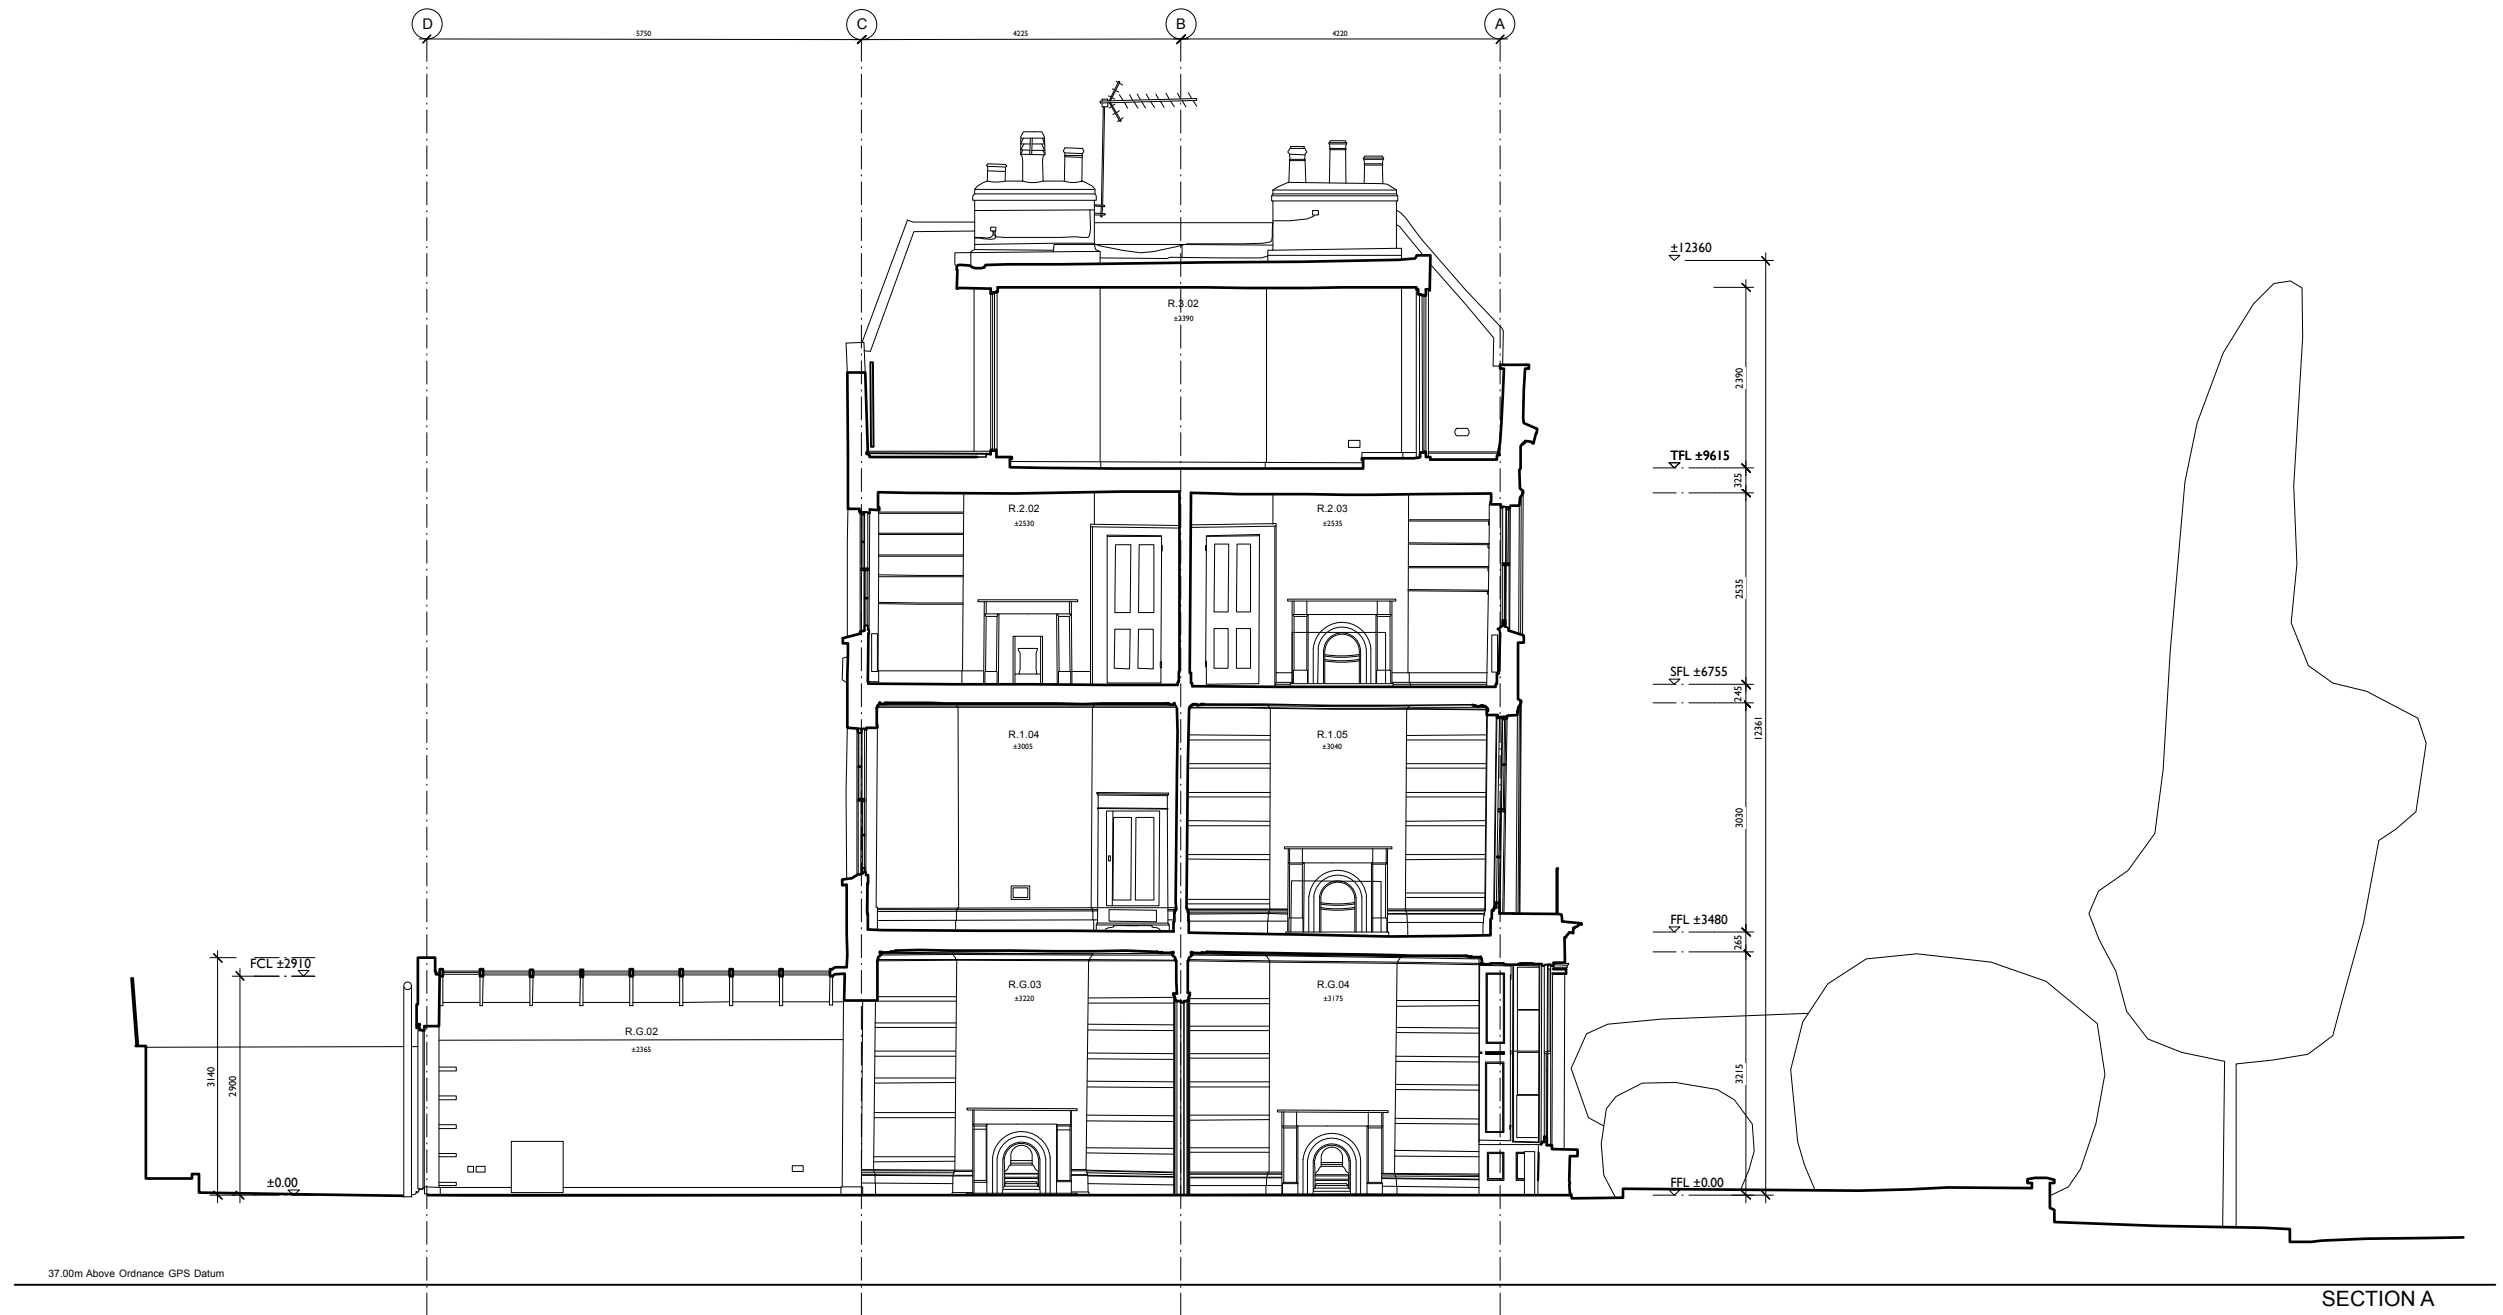

MARTINS CAMISULI Unit1, 2A Oakford Road, London NW5 1AH Tel 020 7267 86 22

JOB TITLE: 55 Queens Crescent
DRWG TITLE: Existing Section A
DRWG NO: MC/224(01)_07
SCALE: 1:100
DATE: April 2022

REVISION:

**ALL DIMENSIONS INDICATED ON THIS DRAWING ARE SUBJECT TO ALTERATIONS ONCE ON SITE.
CONFIRM ALL DIMENSION ON SITE PRIOR TO ORDERING AND CONSTRUCTION**

