


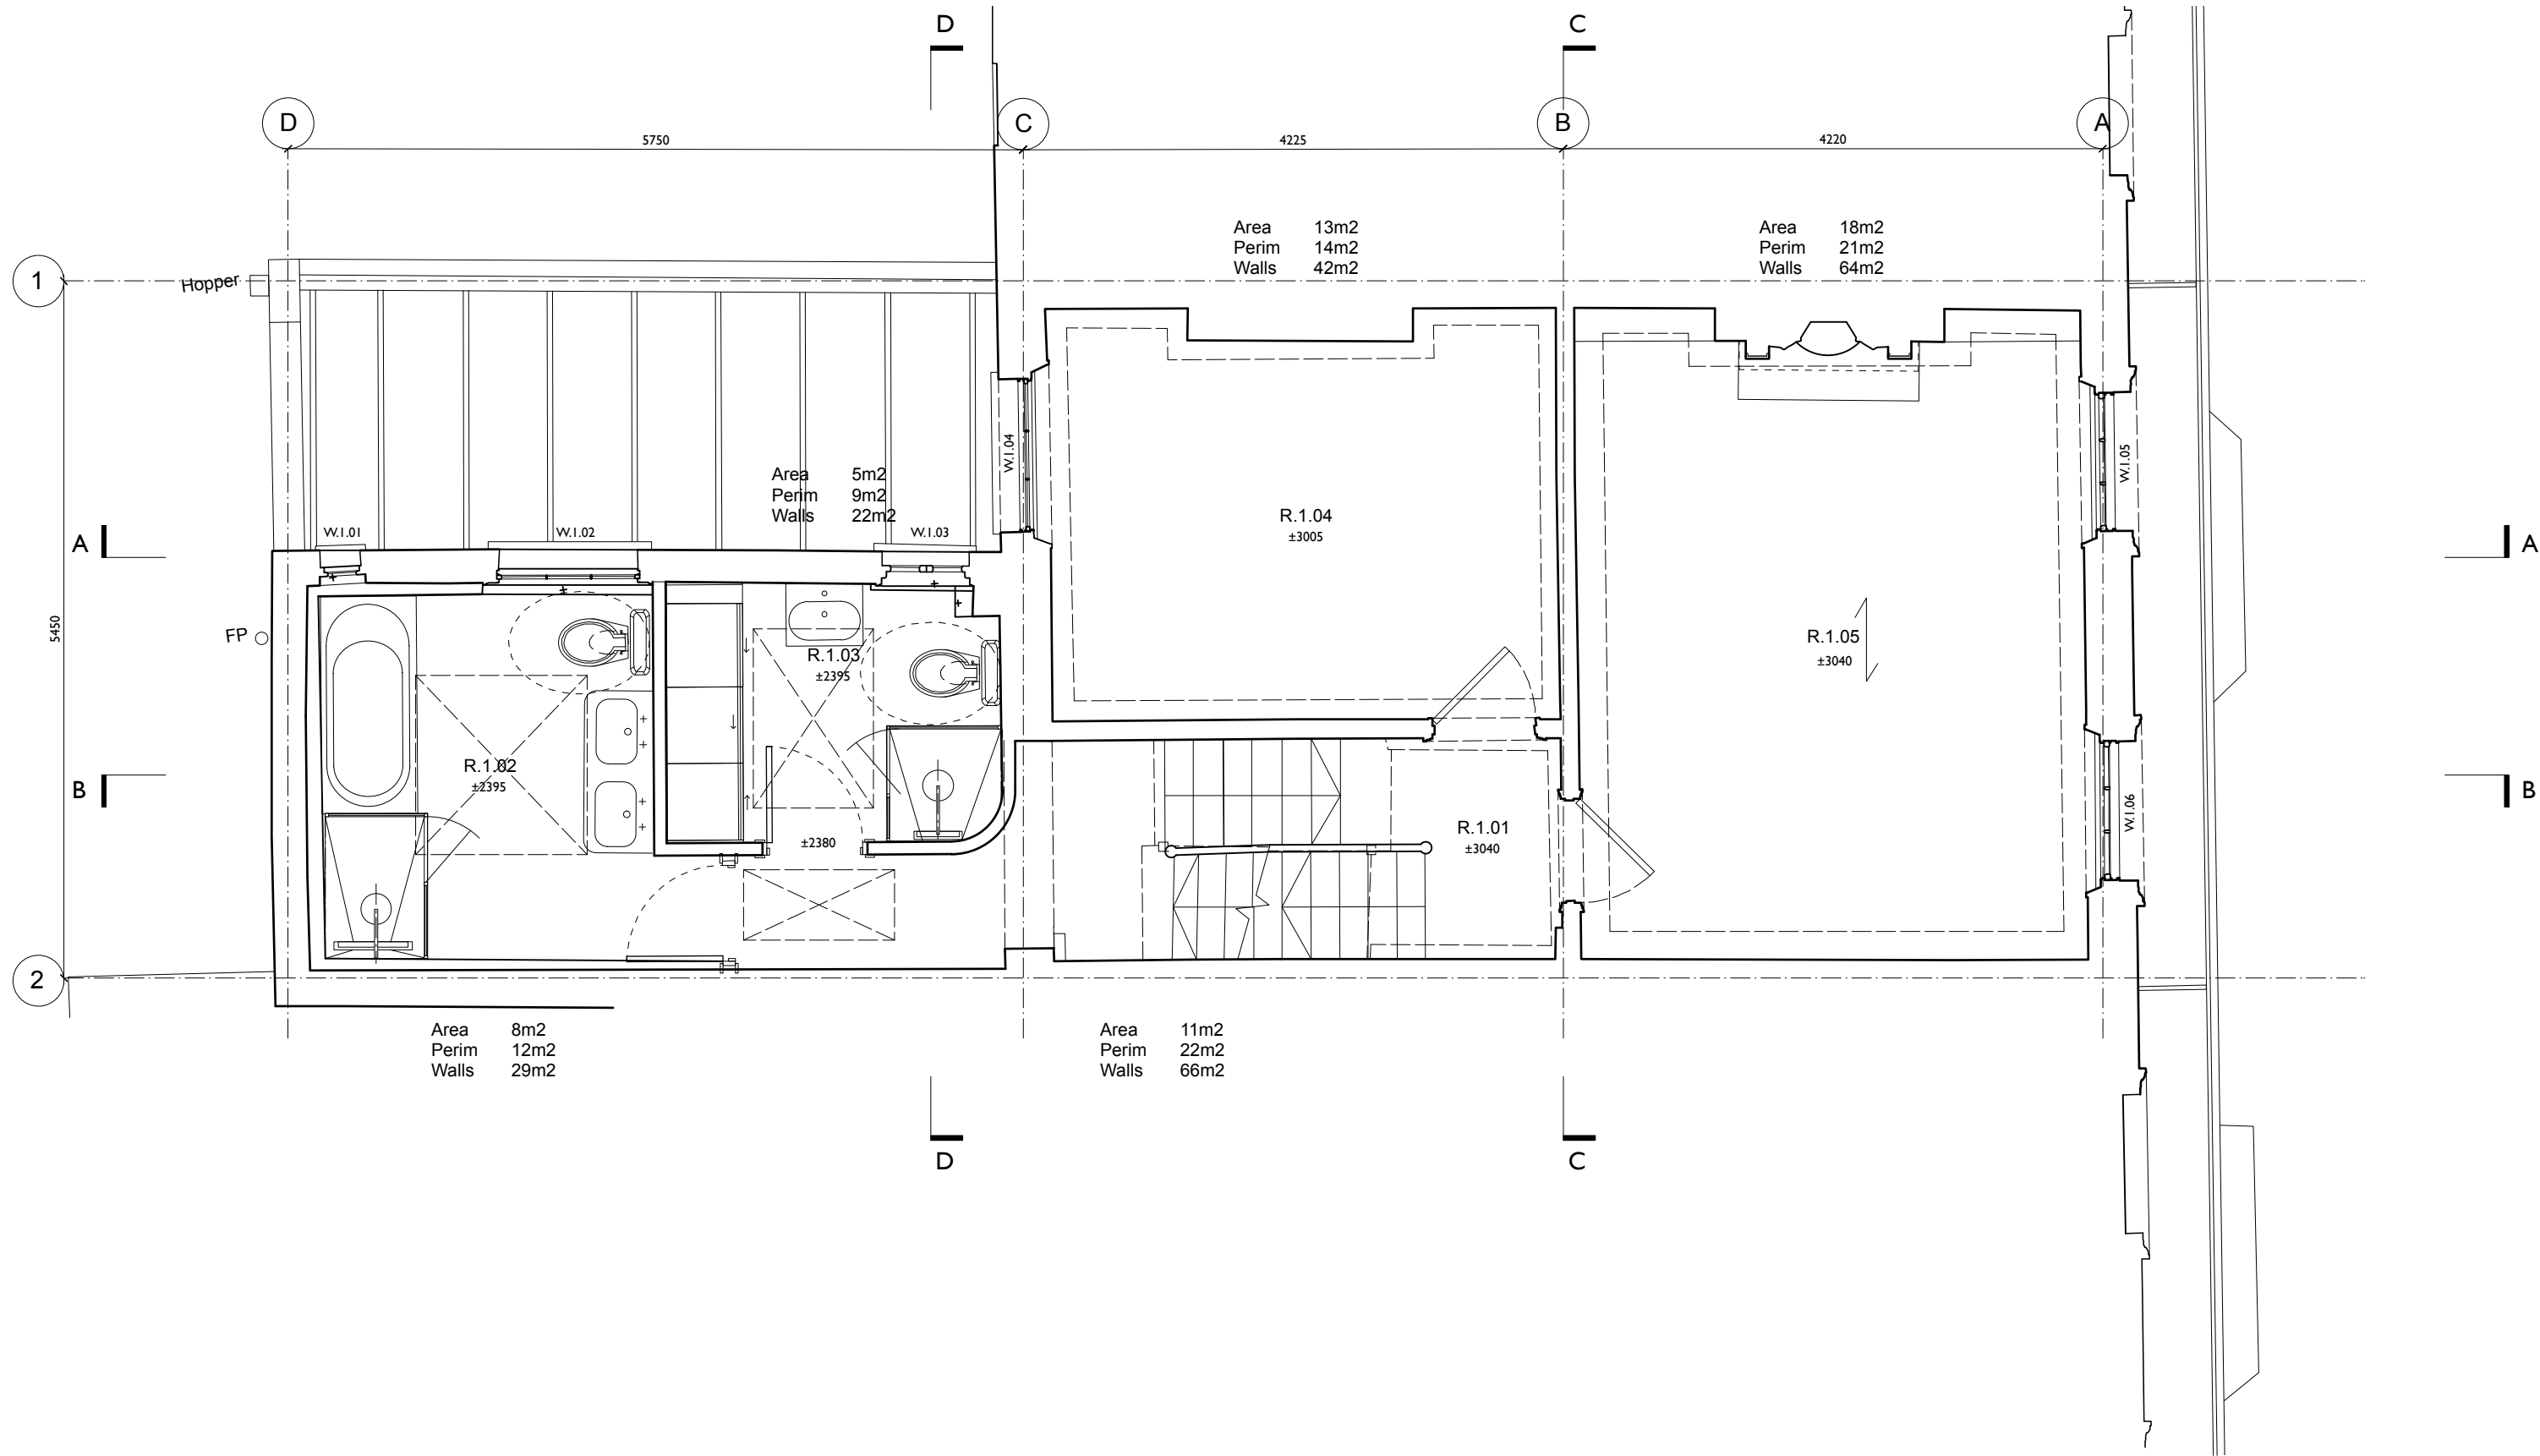

MARTINS CAMISULI Unit I, 2A Oakford Road, London NW5 1AH Tel 020 7267 86 22

JOB TITLE: 55 Queens Crescent
DRWG TITLE: Existing first GA
DRWG NO: MC/224(02)_02
SCALE: 1:50
DATE: April 2022

REVISION:

**ALL DIMENSIONS INDICATED ON THIS DRAWING ARE SUBJECT TO ALTERATIONS ONCE ON SITE.
CONFIRM ALL DIMENSION ON SITE PRIOR TO ORDERING AND CONSTRUCTION**