



1 Existing Facade Section A
1:20

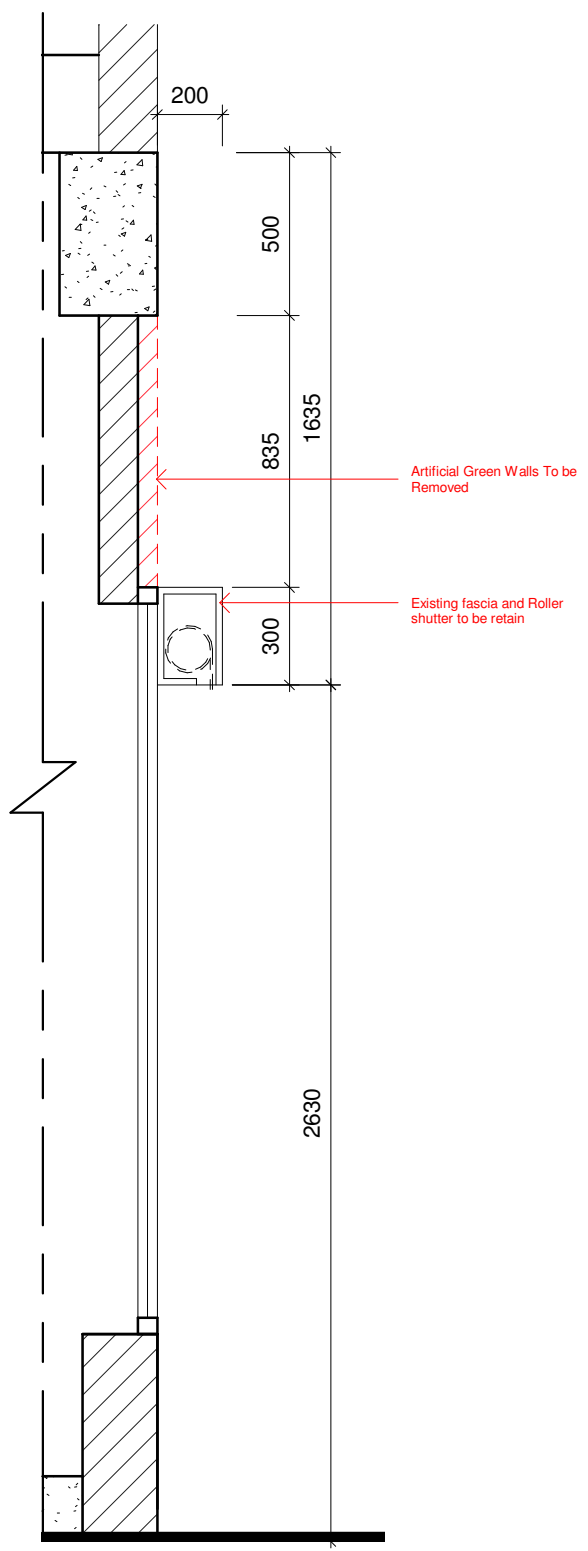

2 Existing Facade Section B
1:20

Key Plan:

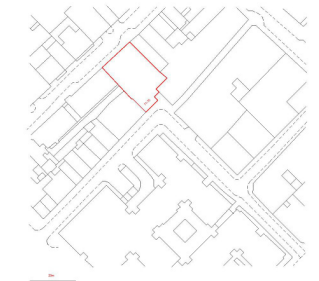

Rev:	Date	Details	By
A	25/11/22	Advertisement and Sign Consent	TT

Client

1st Formations Limited

Site address
**71-75 Shelton Street,
London WC2H 9JQ**

Project name
71-75 Shelton Street

Drawing title
Existing Facade Sections

Status

Advertisement and Sign Consent

Scale 1:20@A3	Drawn by TT
Date 25/11/22	Checked by KC
Drawing number 103	Revision Rev A

This drawing is copyright. Do not scale off dimensions. All dimensions are to be checked on site by contractor. Contractor to report any dimensional discrepancies, errors or omissions prior to commencing in site.

18 Wenlock Road, London N1 7TA | spacelab.co.uk

