


21056(E)_37B Gayton Road_Block Plan

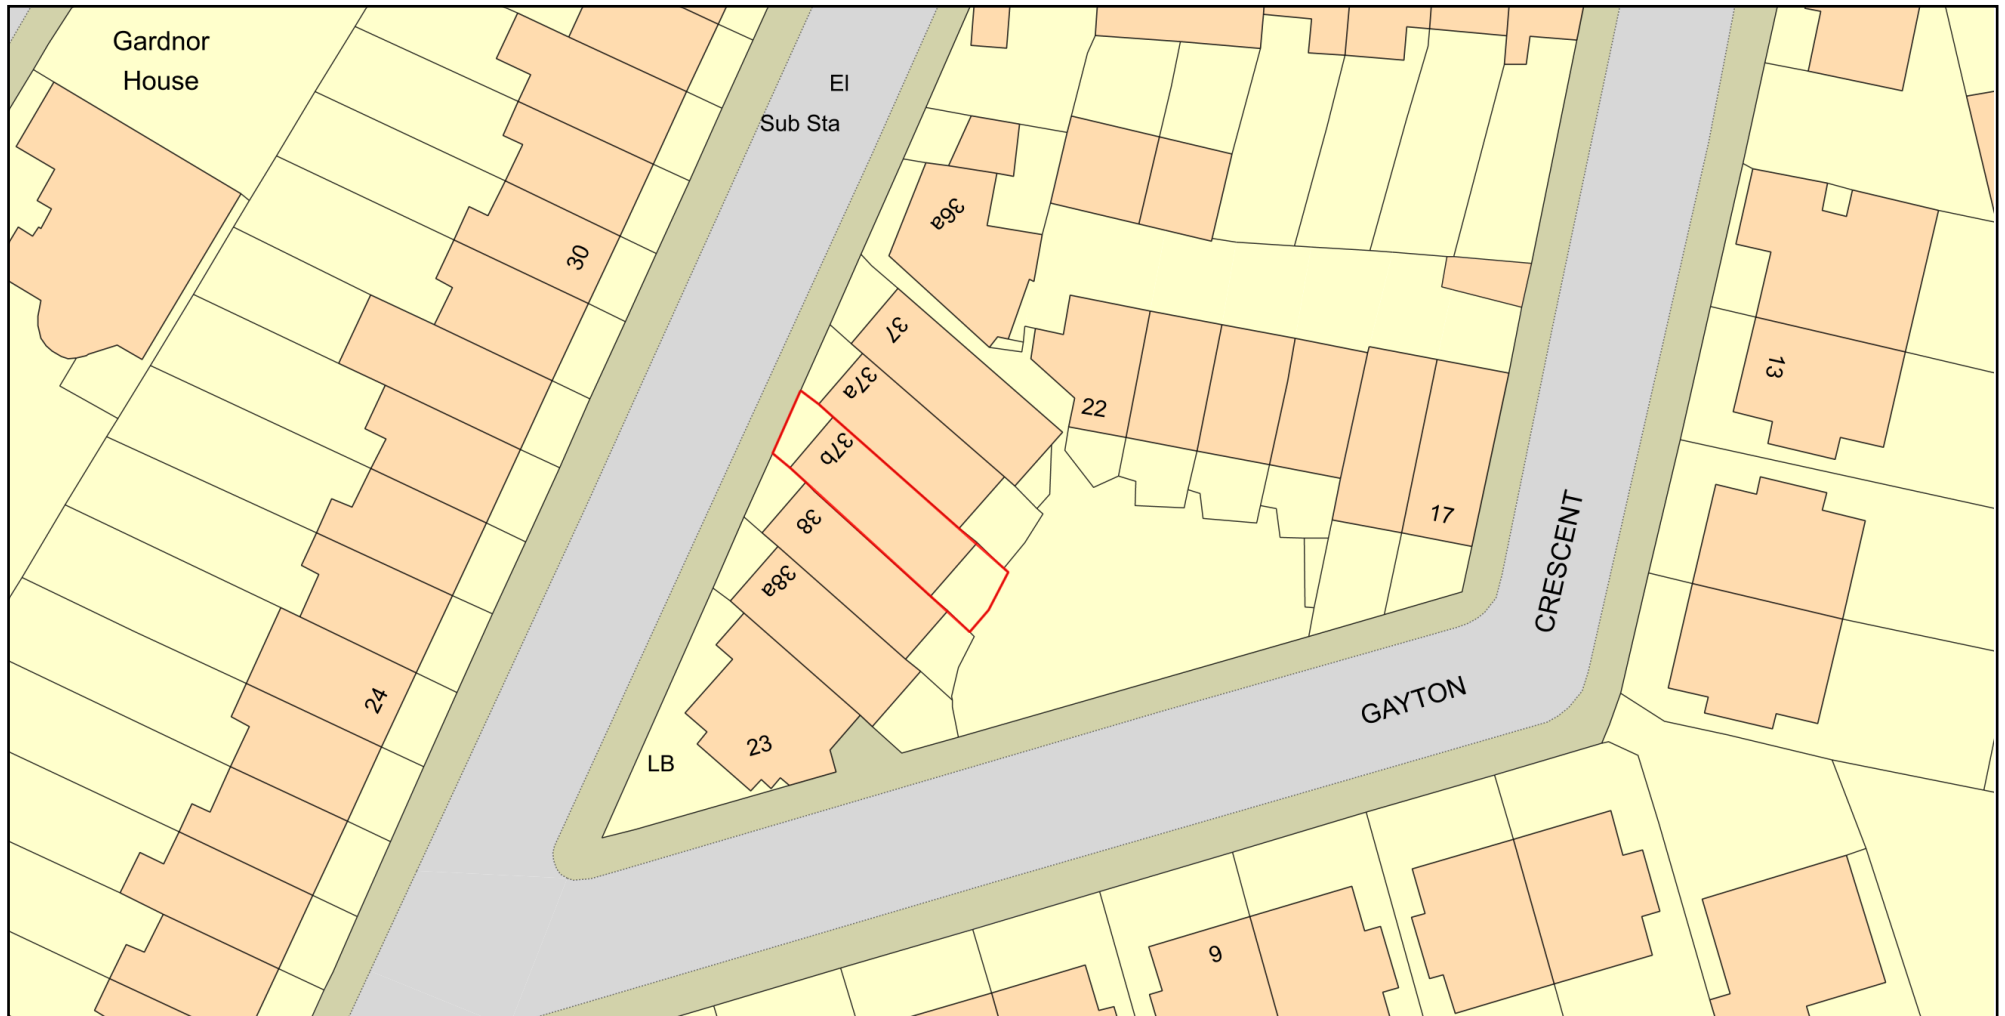

0 20
Metres



Plan Produced for: Studio Hagen Hall

Date Produced: 01 Nov 2022

Plan Reference Number: TQRQM22305172415578

Scale: 1:500 @ A4

© Crown copyright and database rights 2021 OS 100042766

