



37b Gayton Road - Section A - Proposed - 1:50 @ A3

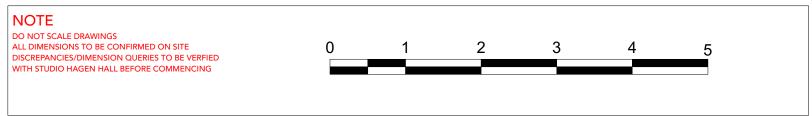

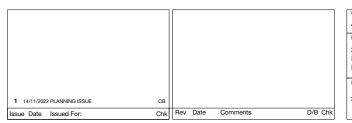

Client: Ackroyd & Goulden	Drawing No.: 21056(P)300
Project:	Scale: 1:50 @ A3 //
37b Gayton Road London	Drawn: LHH Checked: // Date: 14/11/2022
NW3 1UB	studio hagenhall
Drawing:	
Section A Proposed	
	07774466244 // louis@studiohagenhall.com 32 Vyner Street, London E2 9DQ