


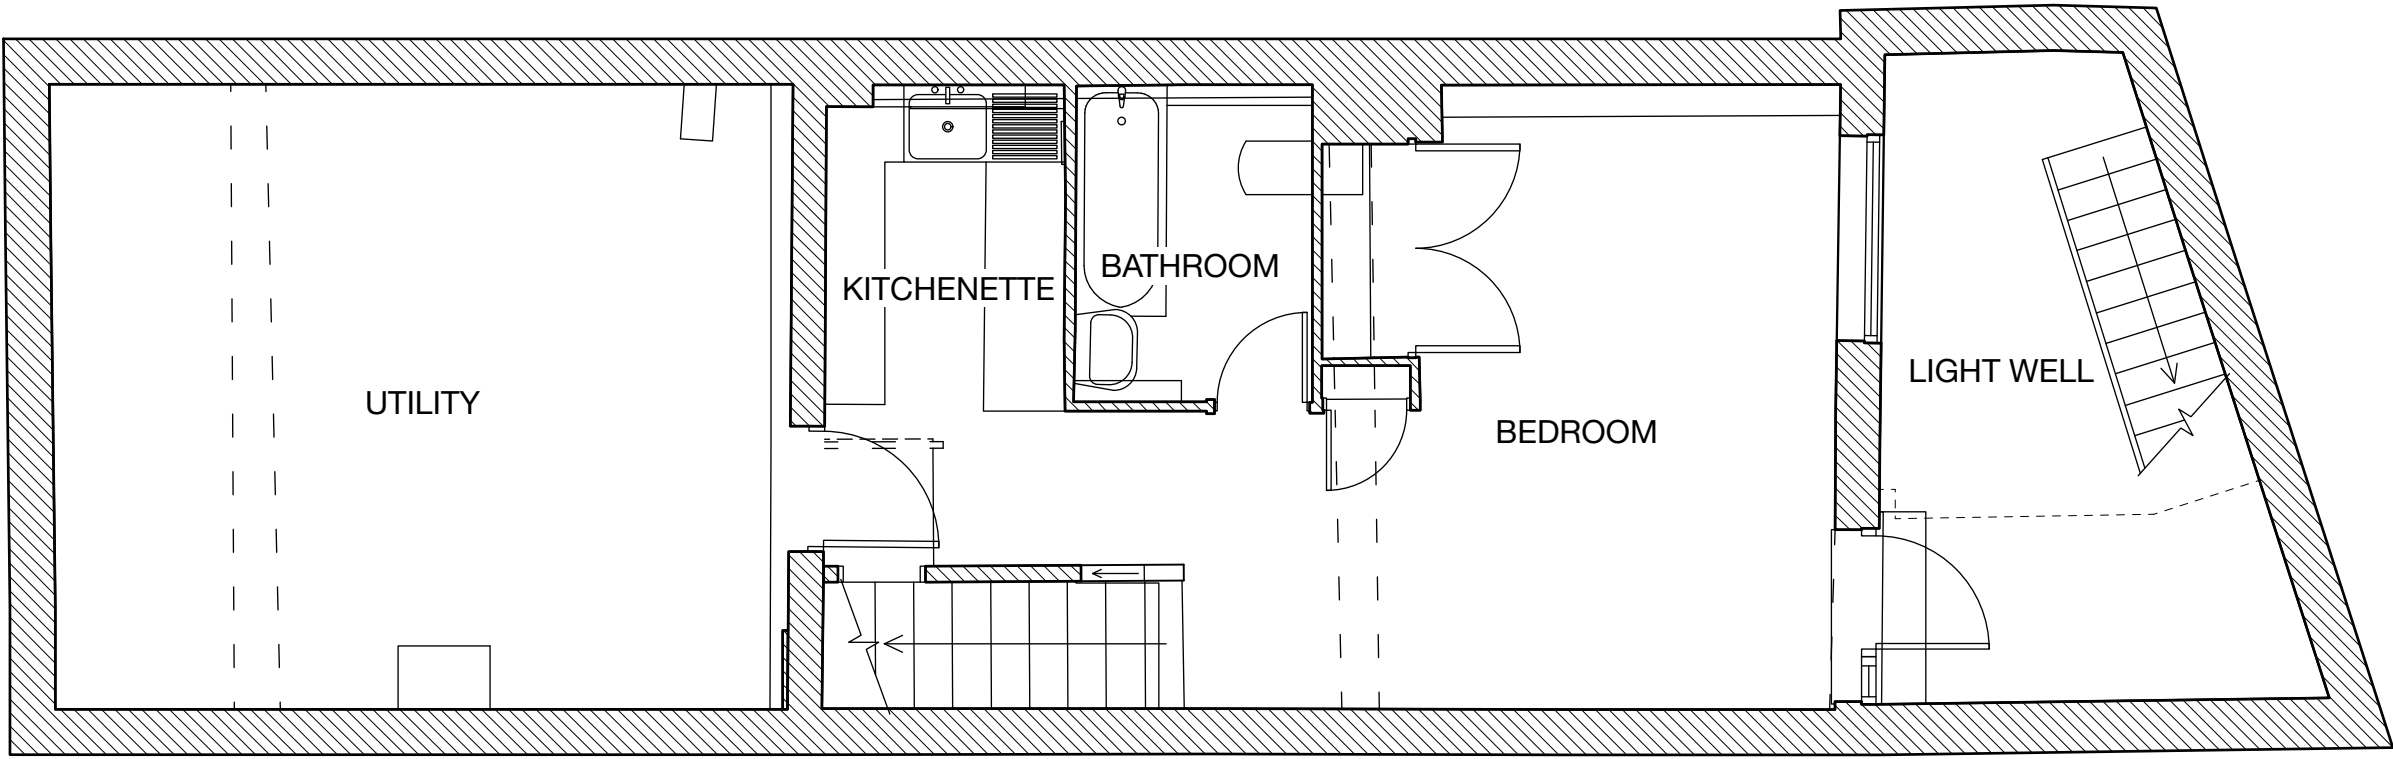

37b Gayton Road - Basement Level Plan - EXISTING - 1:50 @ A3

NOTE
DO NOT SCALE DRAWINGS
ALL DIMENSIONS TO BE CONFIRMED ON SITE
DISCREPANCIES/DIMENSION QUERIES TO BE VERFIED
WITH STUDIO HAGEN HALL BEFORE COMMENCING



1 14/11/2022 PLANNING ISSUE		CB	
Issue	Date	Issued For:	Chk
Rev		Date	Comments
		D/B	Chk

Client: Ackroyd & Goulden	Drawing No.: 21056(E)099
Project: 37b Gayton Road London NW3 1UB	Scale: 1:50 @ A3 //
Drawn: LHH	Checked: //
Date: 14/11/2022	
Drawing: Basement Level Existing	
studio hagenhall 0774466244 / louie@studiohagenhall.com 32 Vyner Street, London E2 8DU	