


37b Gayton Road - Rear (SE) Elevation - Existing - 1:50 @ A3

Client: Ackroyd & Goulden	Drawing No.: 210561E)201
Project: 37b Gayton Road London NW3 1UB	Scale: 1:50 @ A3
Drawn: LHH	Checked: //
Date: 14/11/2022	
Drawing: studio hagenhall 077 33799888 33, Viceroy Street, London, E2 8JQ	

Rev	Date	Comments	D/B	Chk

Issue	Date	Issued For:	CB	Chk
1	14/11/2022	PLANNING ISSUE		

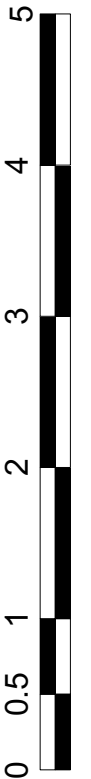

NOTE
DO NOT SCALE DRAWINGS
ALL DIMENSIONS TO BE CONFIRMED ON SITE
DISCREPANCIES/DIMENSION QUERIES TO BE VERIFIED
WITH STUDIO HAGEN HALL BEFORE COMMENCING