


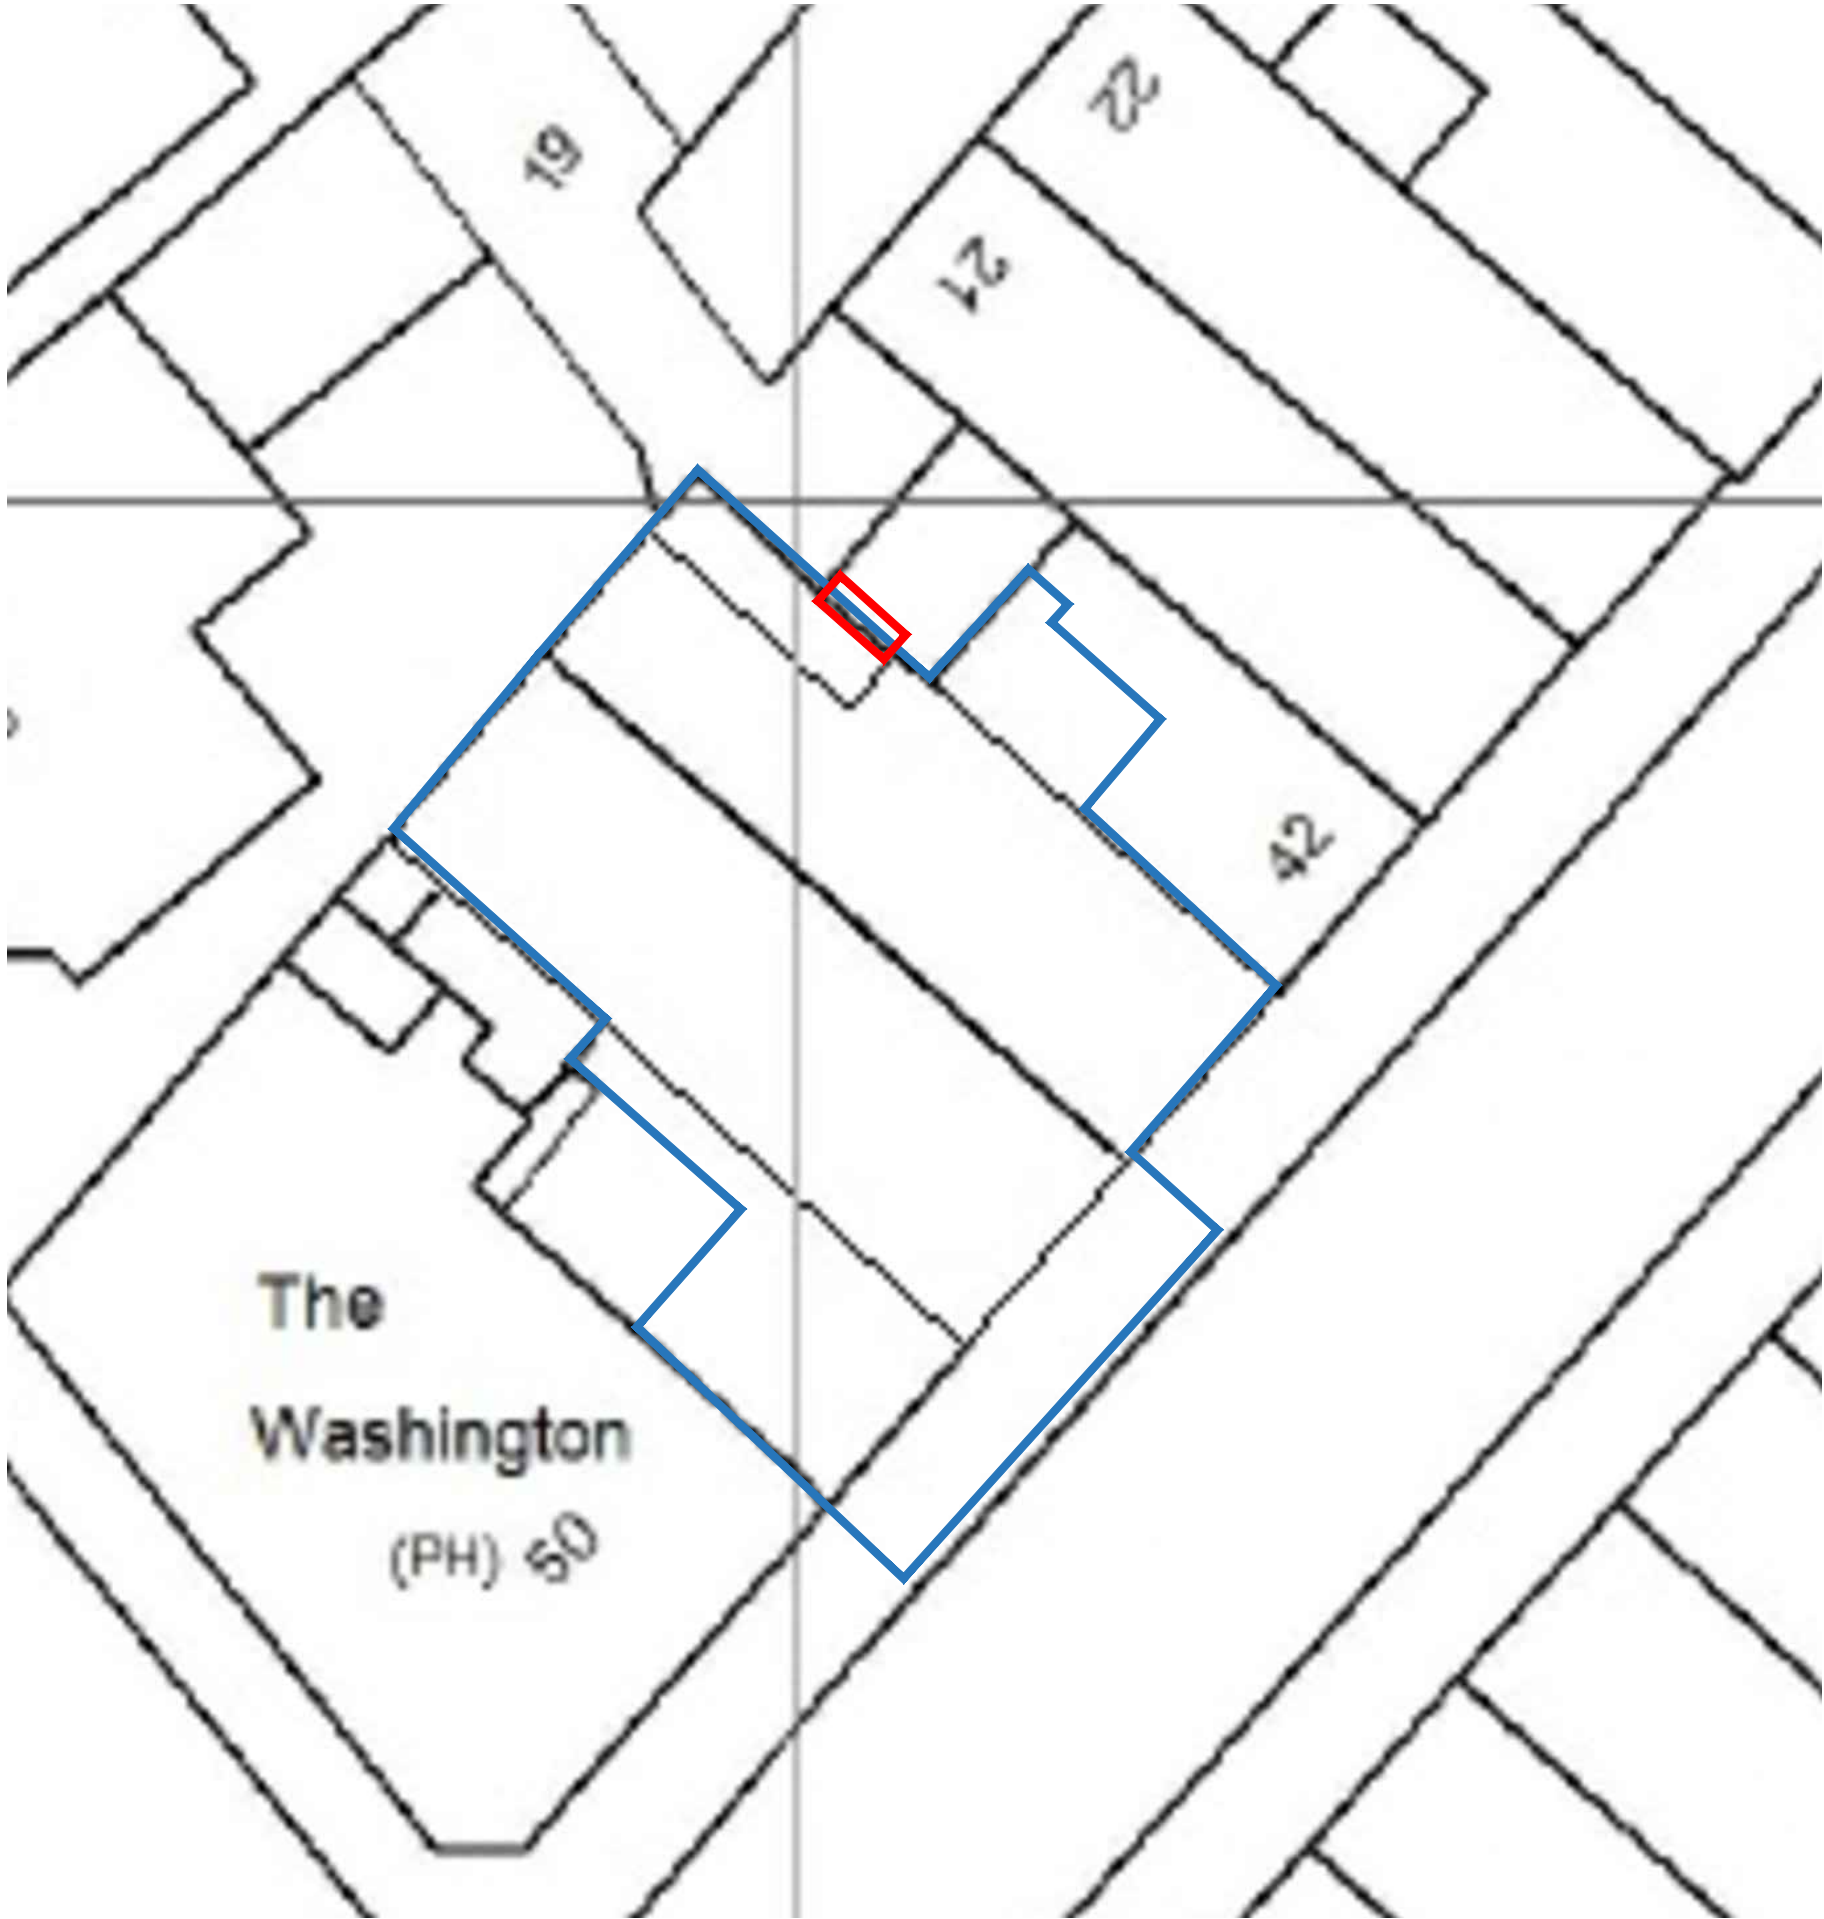


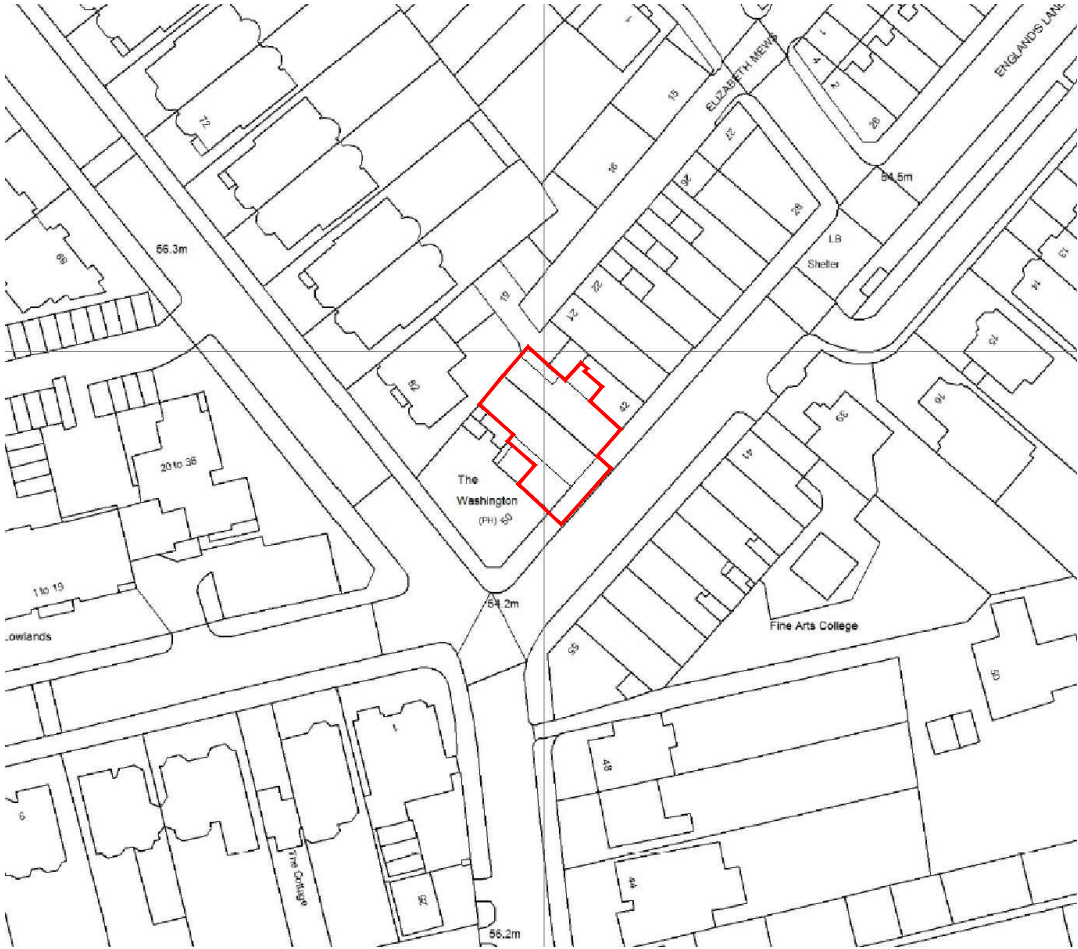


BLOCK PLAN (1:200)

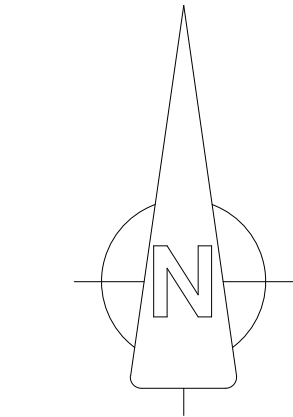

LOCATION PLAN (1:1250)

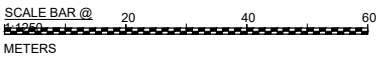

SCALE BAR @ 1:200

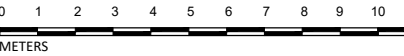

×	First Issue	18.05.21	DS	GP
Revisions		Date	Drawn	Chk'd

Client

Project
44 - 46 England's Lane
Belsize Park, London NW3 4UE



FACTOR 9 DESIGN
Unit 519 Linen Hall
162-168 Regent Street
London
W1B 5TD
Phone 02078215650
Email :
email@factor9design.co.uk

Drawing Title	Status
Location & Block Plan	PLANNING
	Scale - unless otherwise stated 1:1250 at A3
Drawing Number	Rev
20.072 / 001	*