



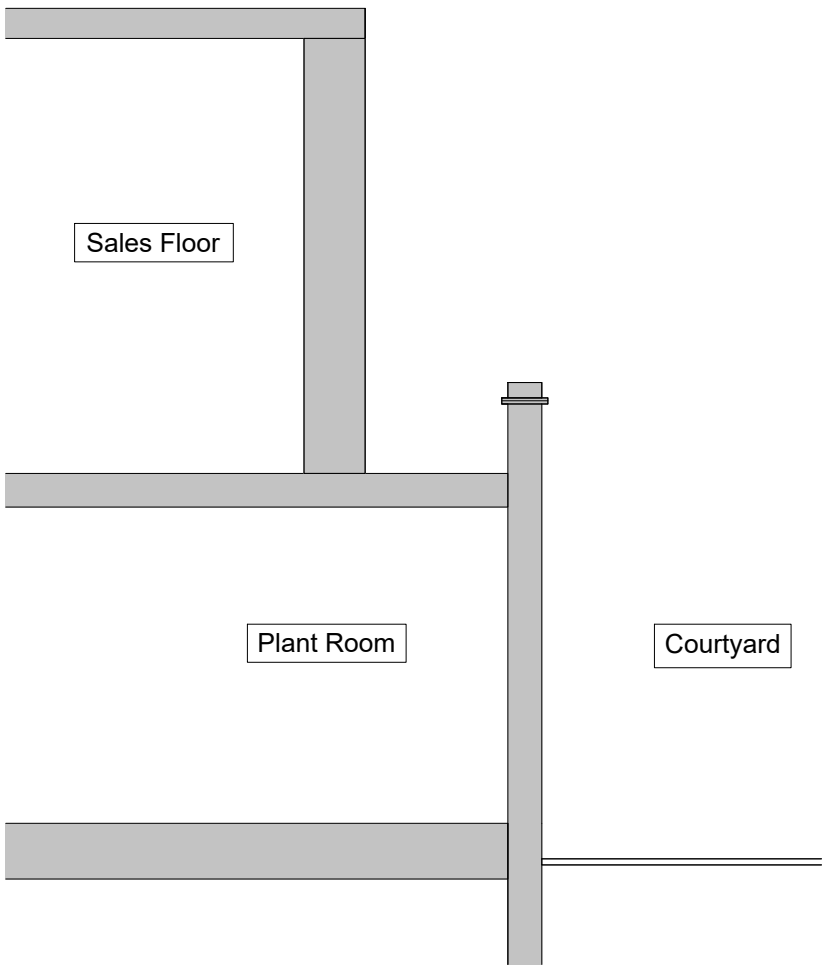

EXISTING SECTION A (1:50)

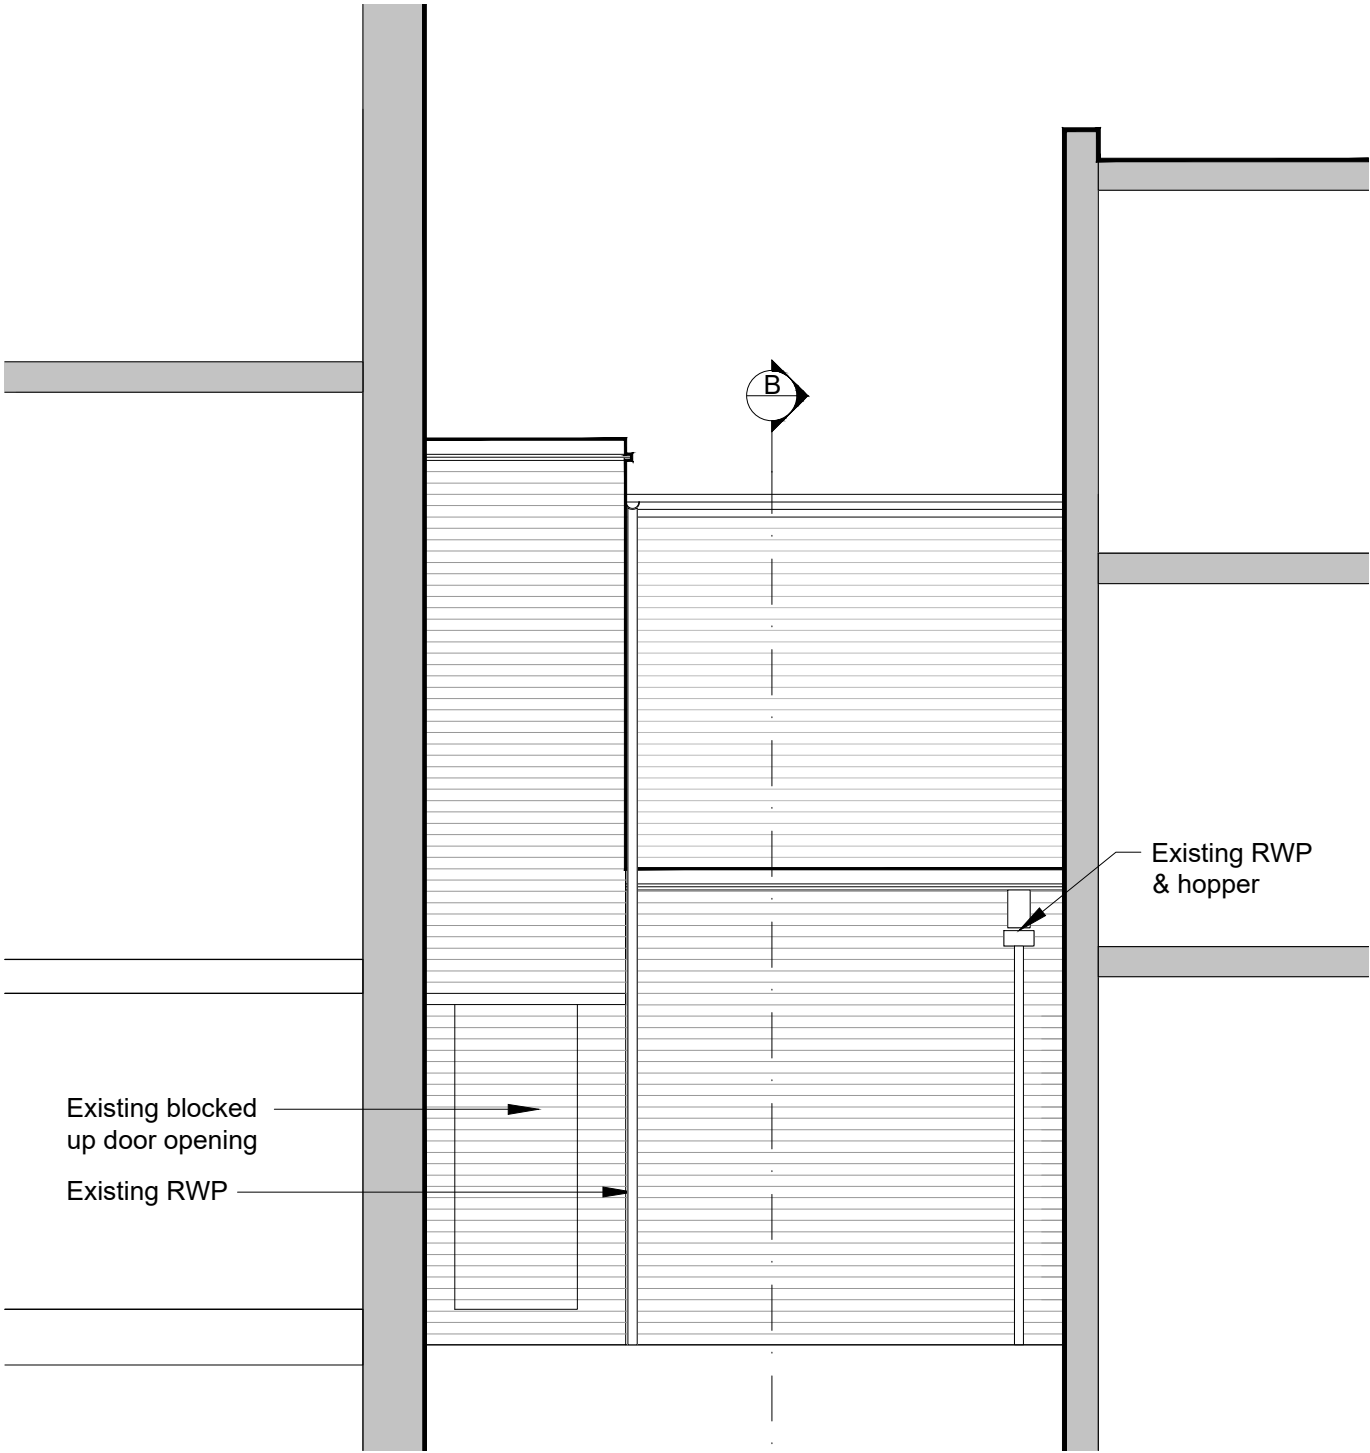

EXISTING COURTYARD ELEVATION (1:50)

SCALE BAR @ 1:50



x	First Issue	18.05.21	DS	GP
Revisions		Date	Drawn	Chk'd

Client



FACTOR 9 DESIGN

Project
44 - 46 England's Lane
Belsize Park, London NW3 4UE

Unit 519 Linen Hall
162-168 Regent Street
London
W1B 5TD
Phone 02078215650
Email :
email@factor9design.co.uk

Drawing Title	Status
Existing Courtyard Elevation & Section	PLANNING
	Scale - unless otherwise stated 1:50 at A3
Drawing Number	Rev
20.072 / 004	*