


NOTES

DO NOT SCALE FROM DRAWING.  
DIMENSIONS TO BE CONFIRMED  
ON SITE

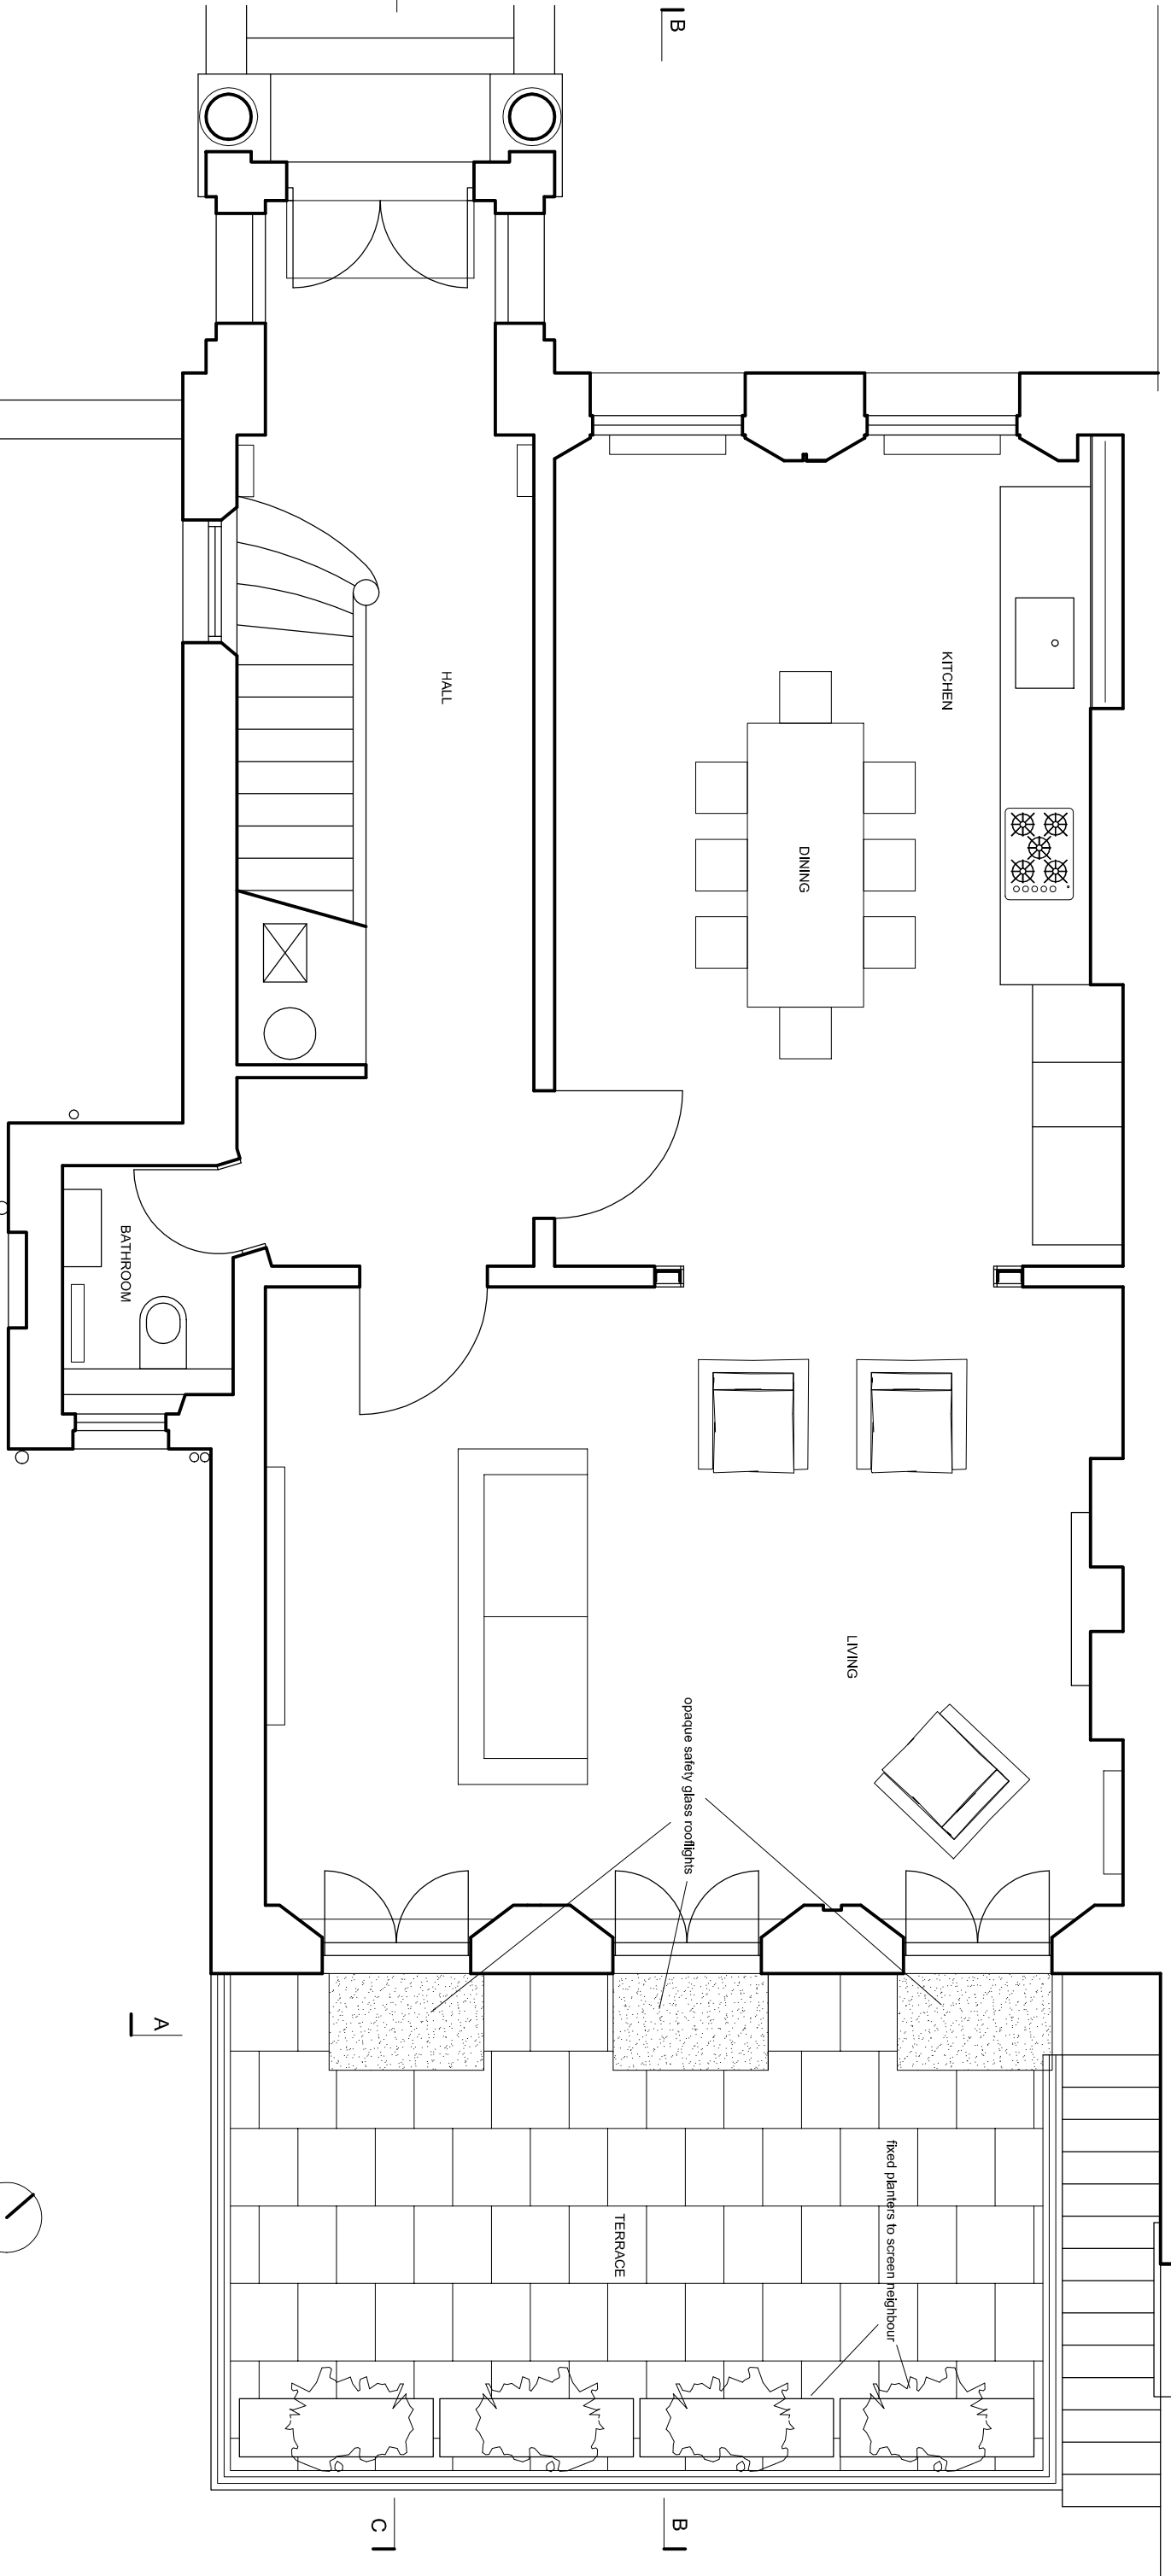

DAVIES ARCHITECTURE LTD

28 ELLIOTT SQ  
LONDON NW3 3SU  
TEL 020 7483 0669

**JOB**  
JOHN PARKER, HARRIET GOLDENBERG  
31 BUCKLAND CRESCENT  
LONDON NW3

**TITLE**  
PROPOSALS  
PLAN  
GROUND

**DATE** 28.11.22  
**SCALE** 1:50 @A3

**DRAWING NO** BUC-PL-GA-02A