




Do not scale from this drawing. Work to figured dimensions only.  
 Dimensions to be taken on site prior to manufacture, fabrication or installation.  
 Any discrepancies to be reported to Yelo Architects immediately.

**Material Key**

- 1 Existing Buff Brick
- 2 Existing Grey Tile Roof
- 3 White Timber Framed Windows
- 4 Galvanised Steel Railings
- 5 Grey Coloured Flat Roof
- 6 Timber Coloured Cladding
- 7 Grey Coloured Lead Dormer Finish

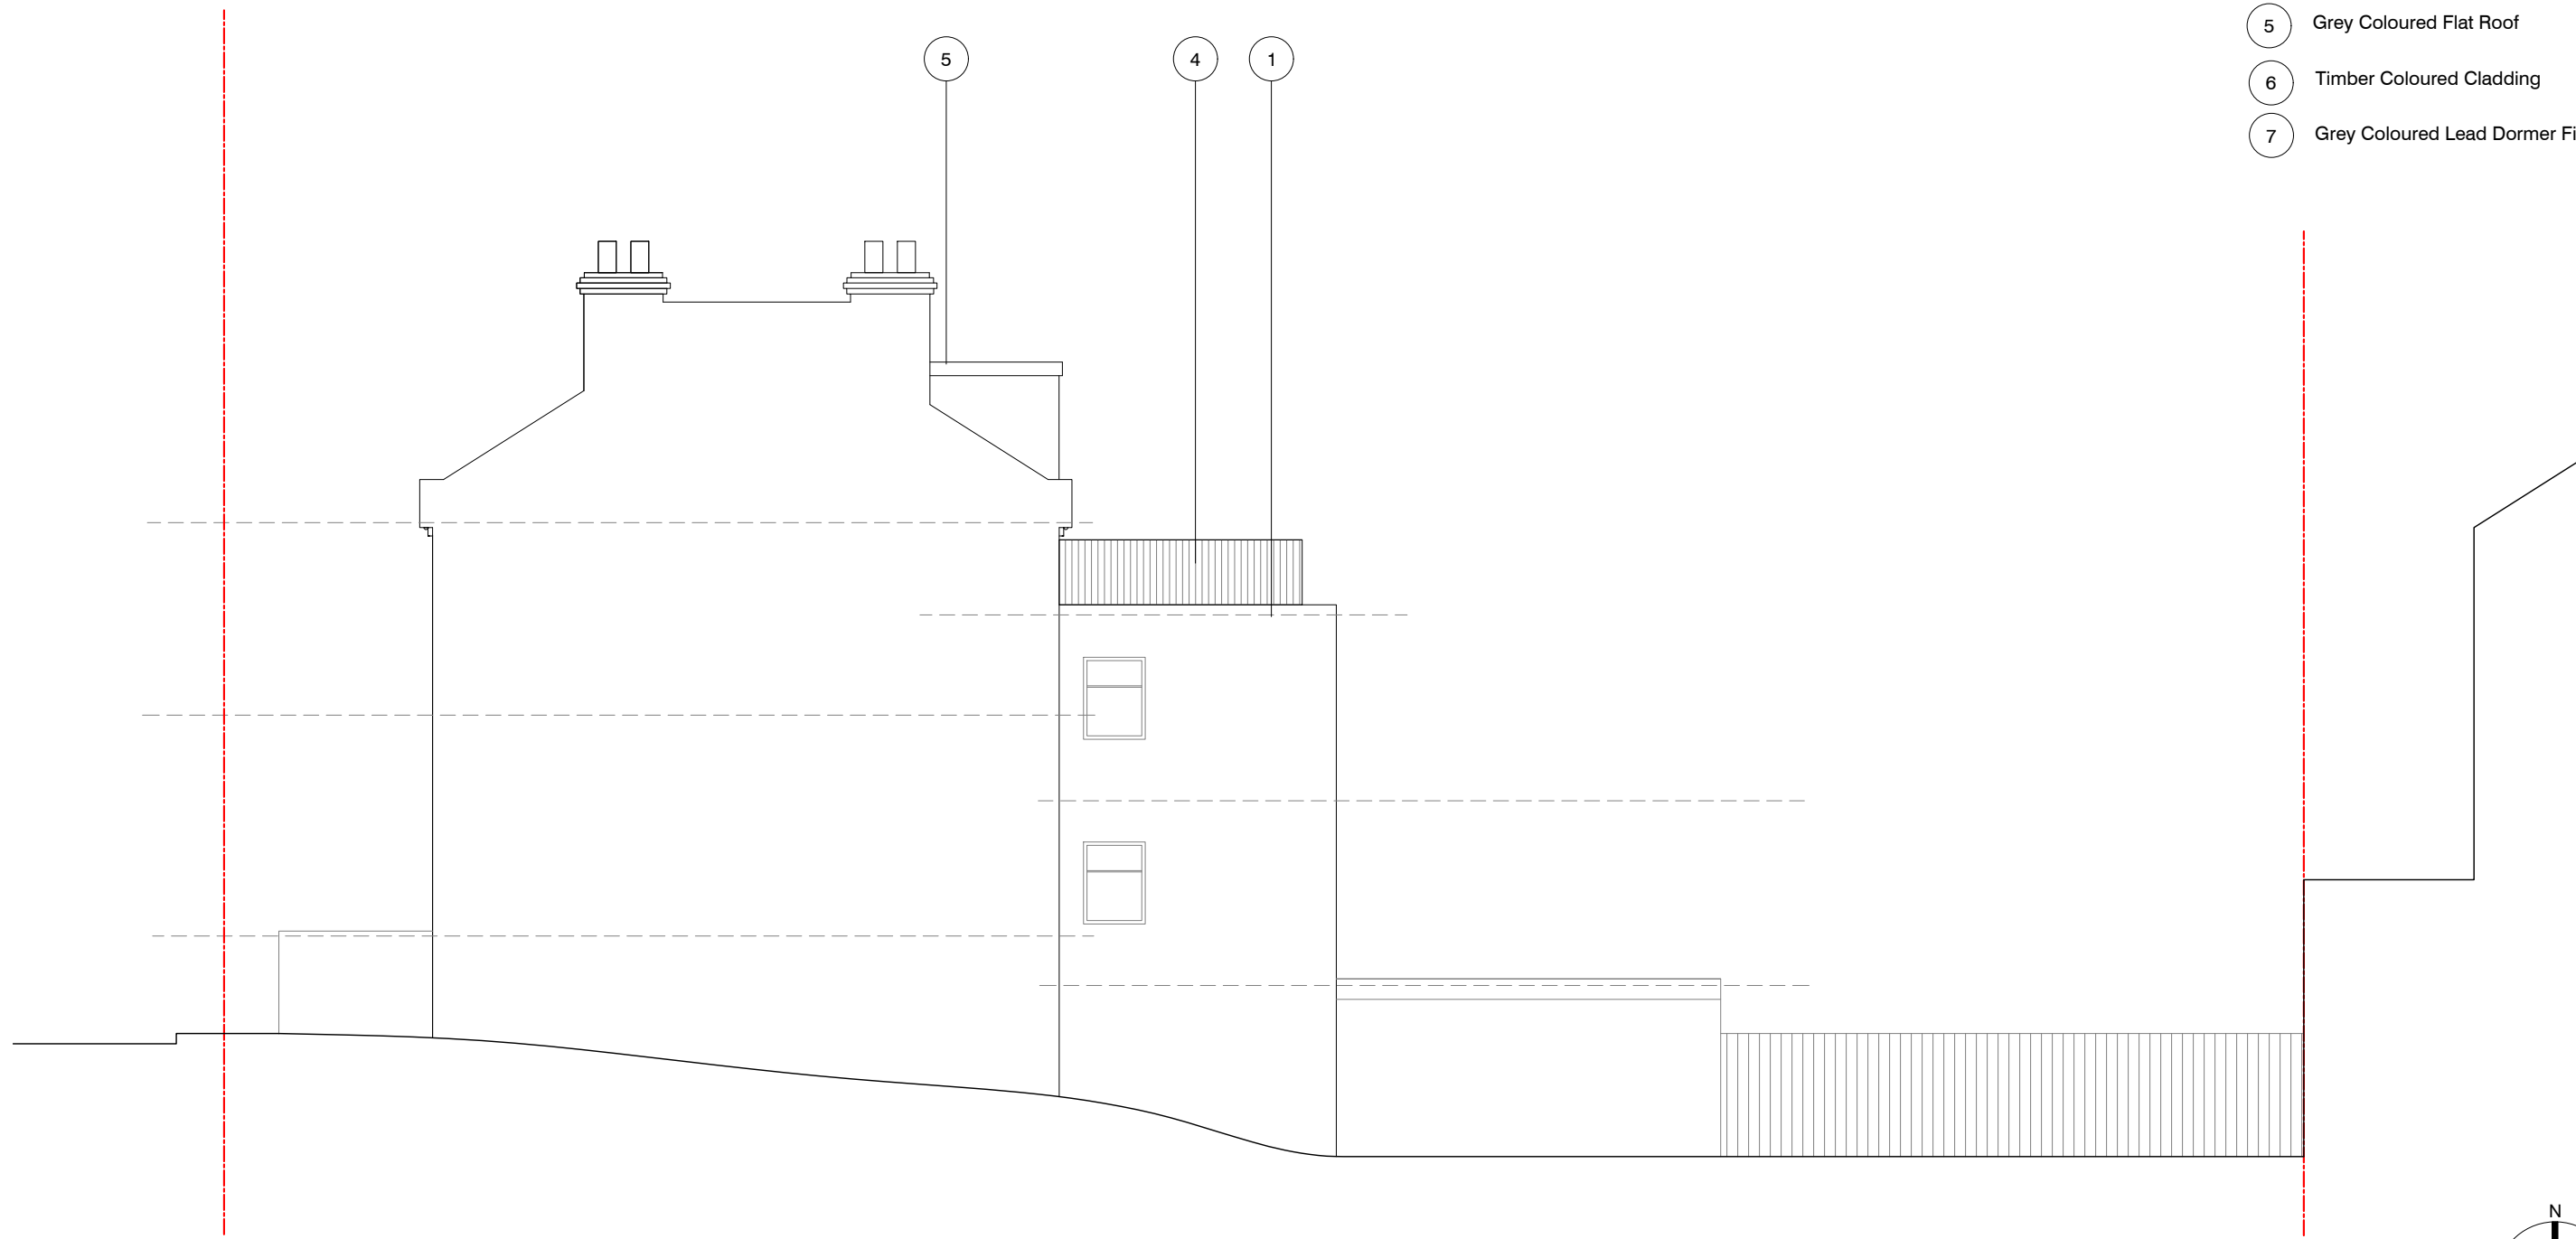

01 Propsoed Side Elevation  
 Scale:1:100

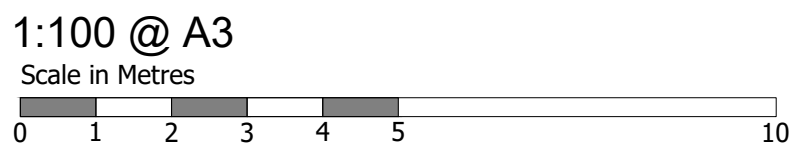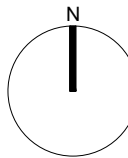

ISSUED FOR  
 PLANNING

Existing Site Boundary

Rev	Date	Description
B	23.11.22	Issued for planning
A	xx.09.22	Issued for planning

PROJECT	Y497 - 12B Medley Road
DRAWING NAME	Proposed Elevations 2
DWG NUMBER	YO497 - 201
SCALE	1:100 @ A3
DATE	Sep 2022
REV	B

**YELO** Yelo Architects Ltd  
 Spaces, Trafalgar Place  
 Brighton  
 BN1 4DU

T 01273 608 444  
 E mail@yeloarchitects.com  
 W yeloarchitects.com  
 Twitter yeloarchitects