


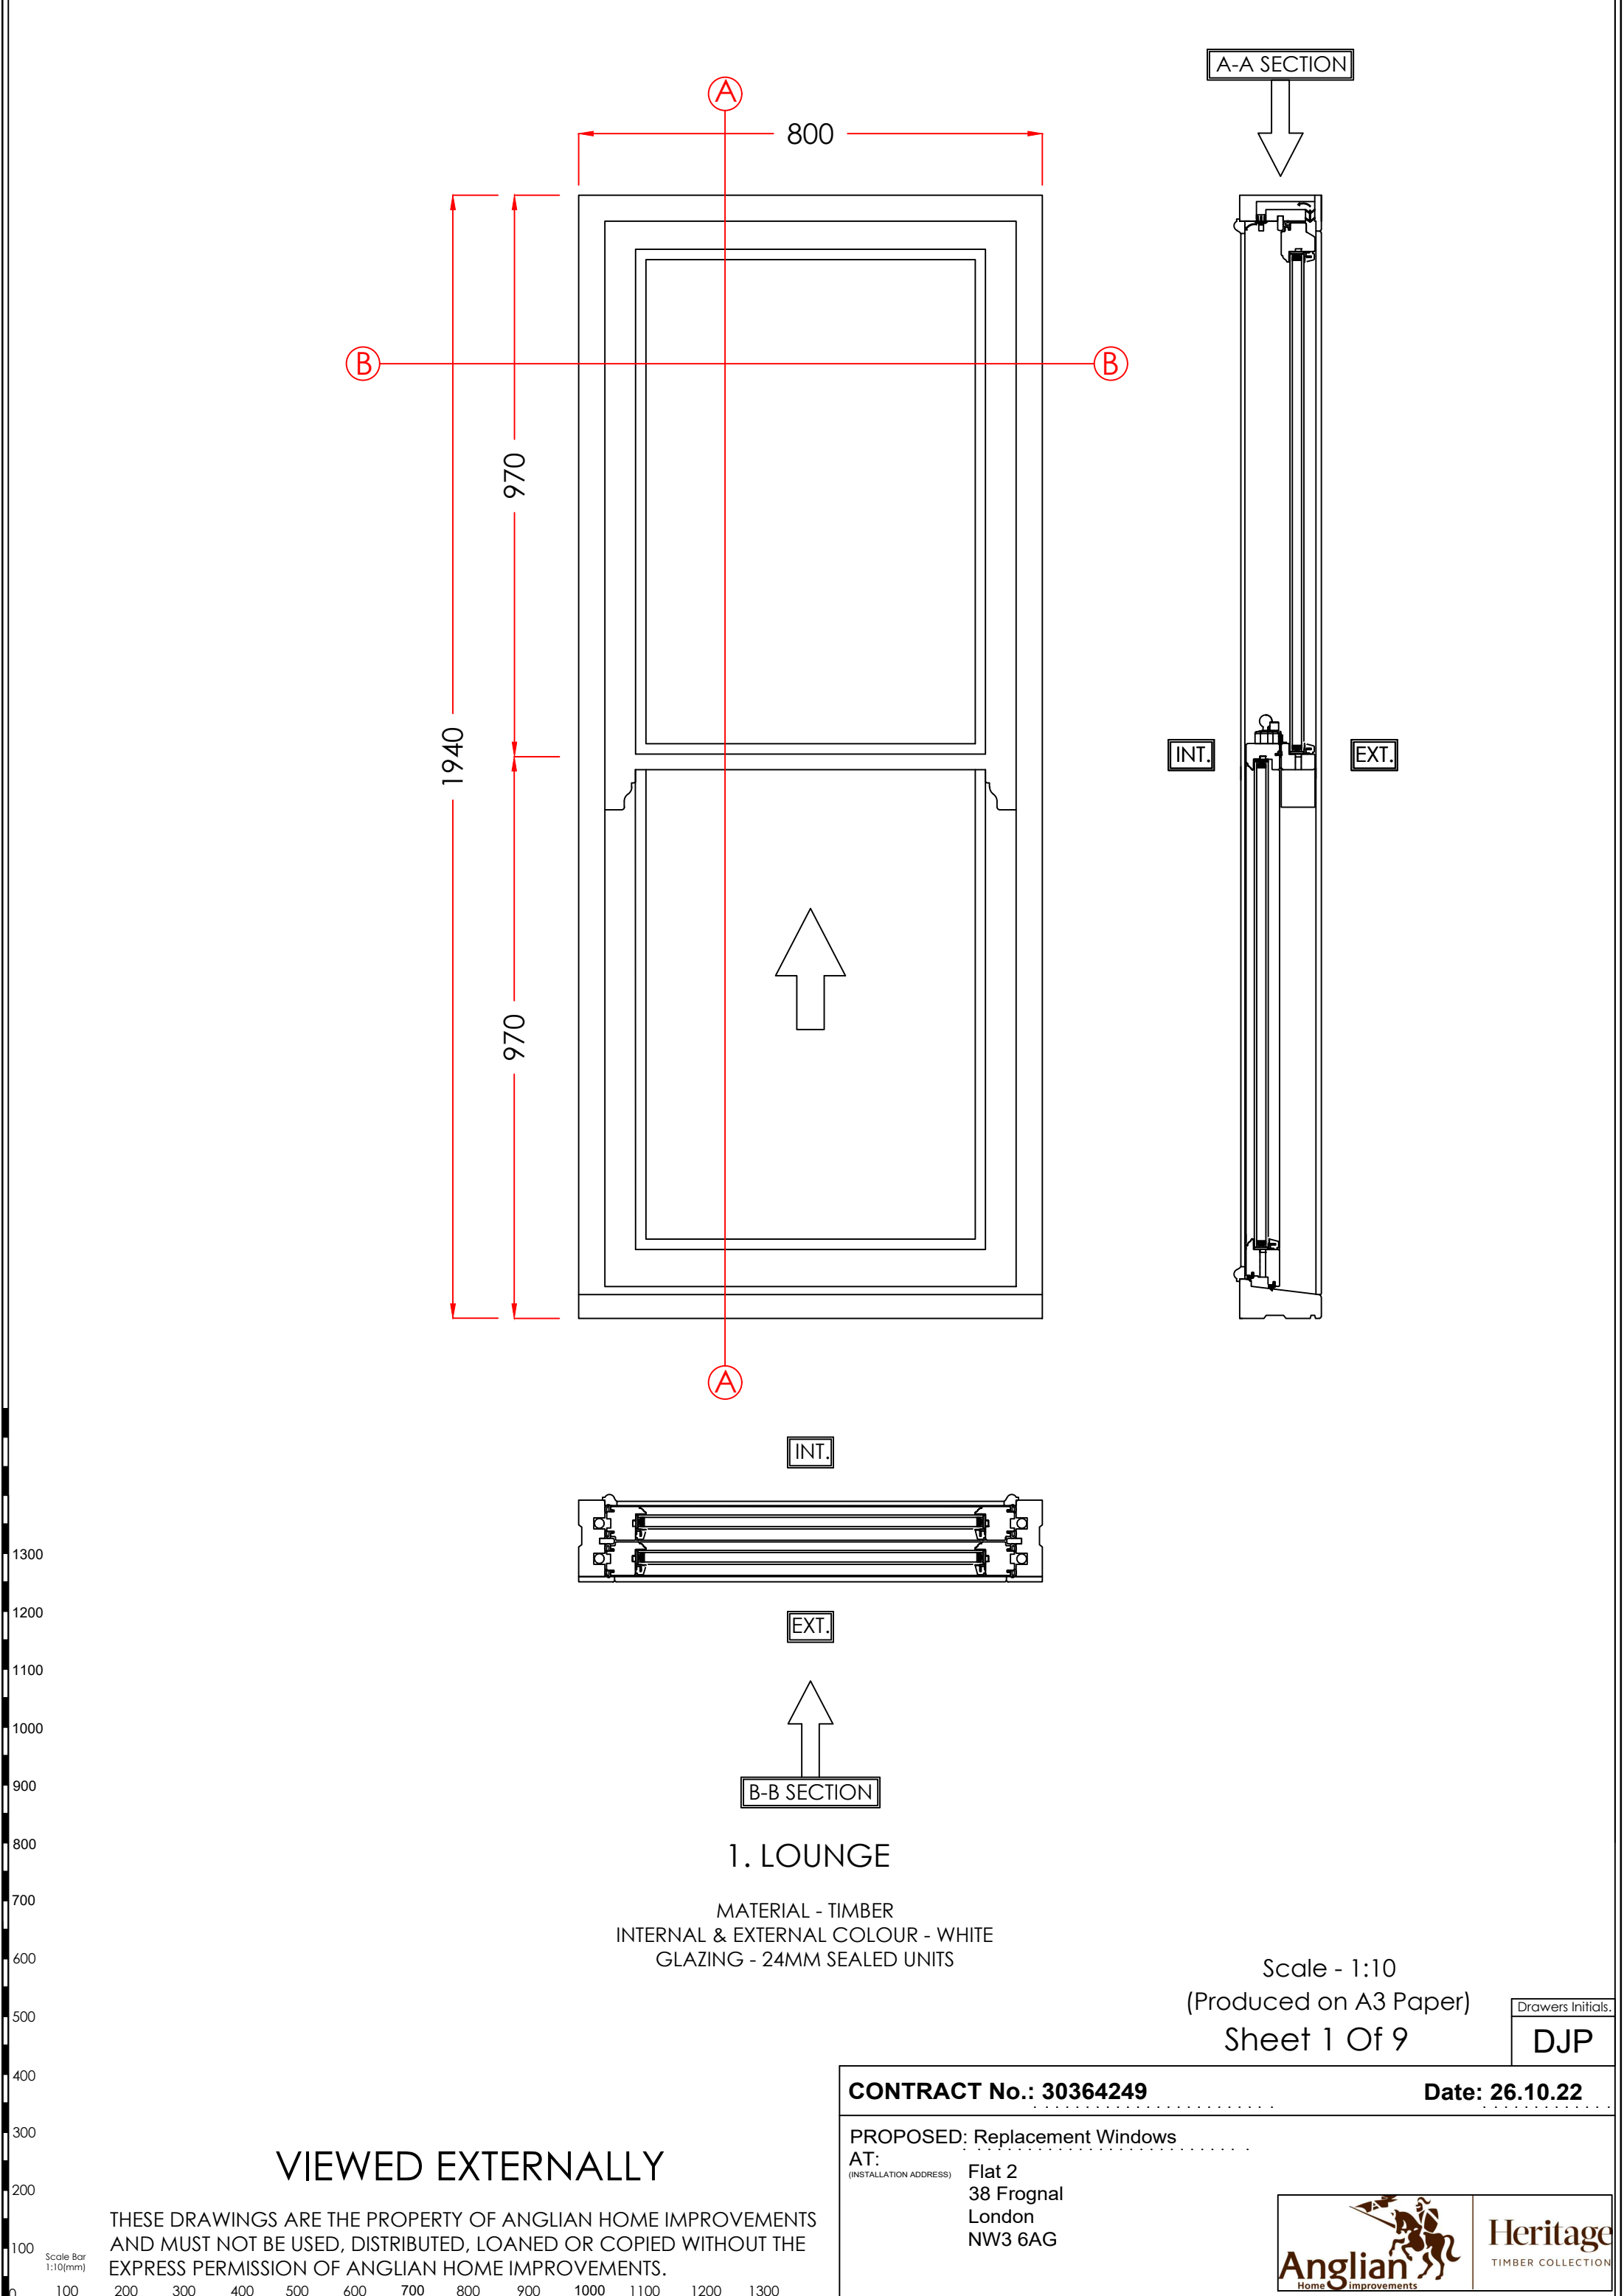

VIEWED EXTERNALLY

THESE DRAWINGS ARE THE PROPERTY OF ANGLIAN HOME IMPROVEMENTS AND MUST NOT BE USED, DISTRIBUTED, LOANED OR COPIED WITHOUT THE EXPRESS PERMISSION OF ANGLIAN HOME IMPROVEMENTS.




1. LOUNGE

MATERIAL - TIMBER
INTERNAL & EXTERNAL COLOUR - WHITE
GLAZING - 24MM SEALED UNITS

Scale - 1:10
(Produced on A3 Paper)
Sheet 1 Of 9

Drawers Initials.
DJP

CONTRACT No.: 30364249		Date: 26.10.22
PROPOSED: Replacement Windows		
AT: (INSTALLATION ADDRESS)	Flat 2 38 Frogna London NW3 6AG	
		

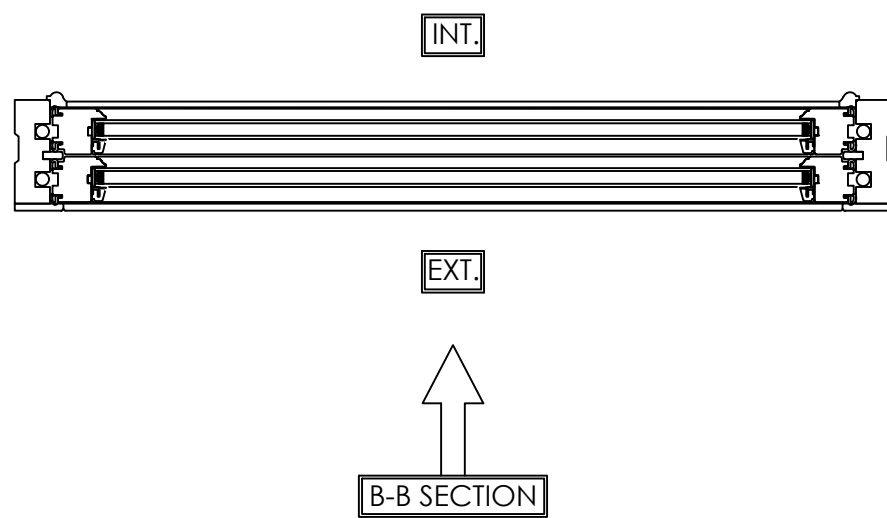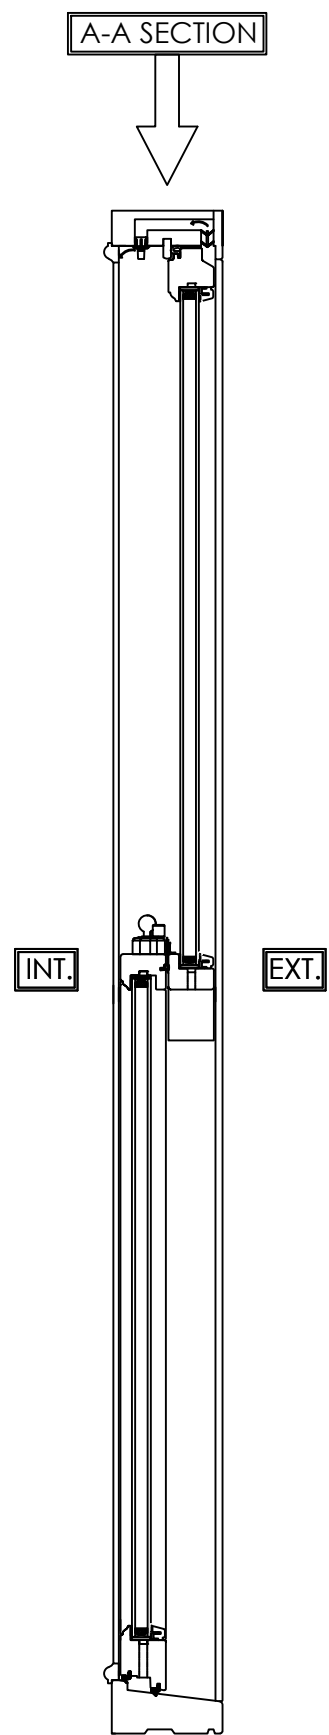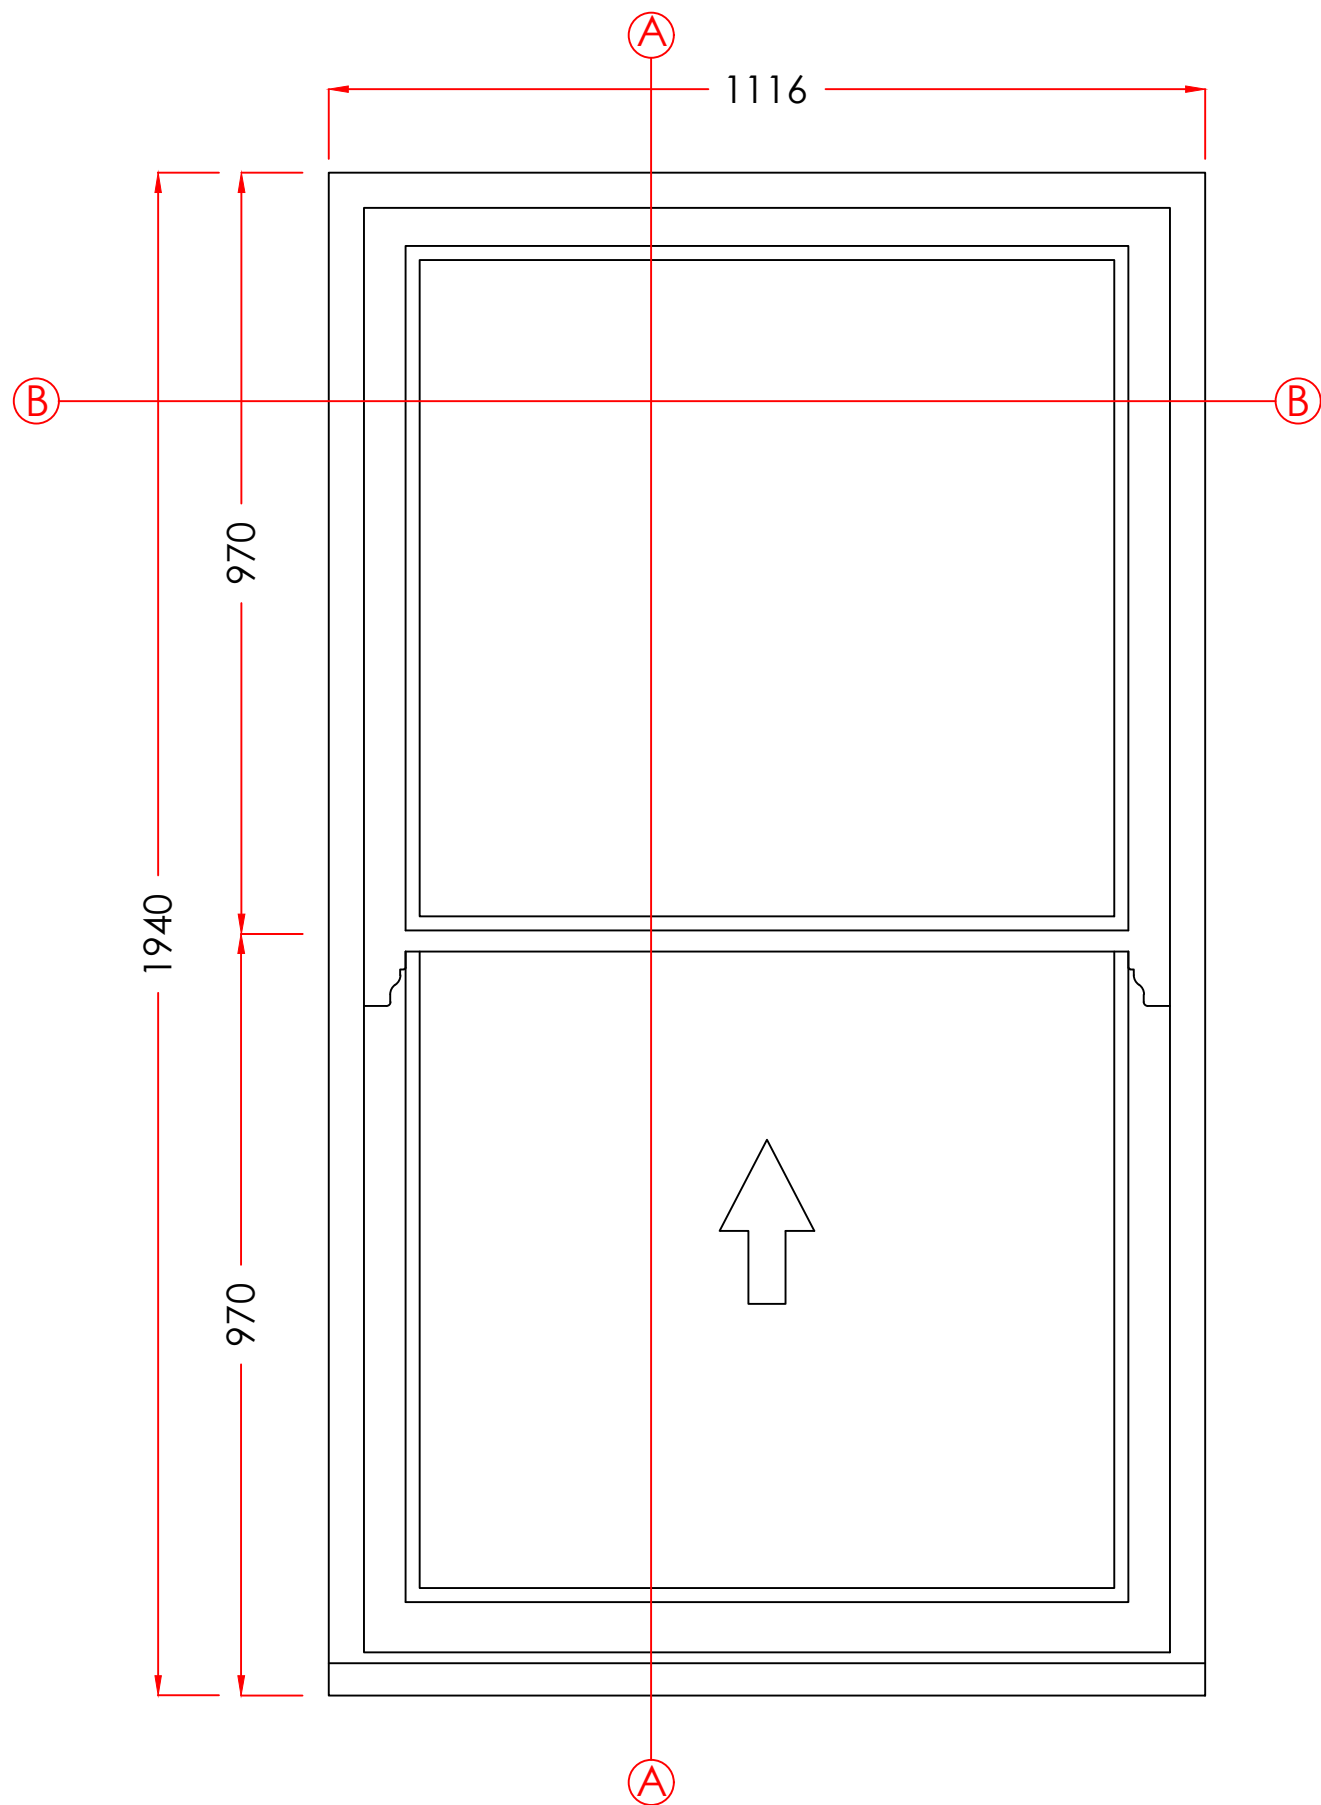

2. LOUNGE

MATERIAL - TIMBER
INTERNAL & EXTERNAL COLOUR - WHITE
GLAZING - 24MM SEALED UNITS

Scale - 1:10
(Produced on A3 Paper)
Sheet 2 Of 9

Drawers Initials.
DJP

VIEWED EXTERNALLY

THESE DRAWINGS ARE THE PROPERTY OF ANGLIAN HOME IMPROVEMENTS
AND MUST NOT BE USED, DISTRIBUTED, LOANED OR COPIED WITHOUT THE
EXPRESS PERMISSION OF ANGLIAN HOME IMPROVEMENTS.

CONTRACT No.: 30364249

Date: 27.10.22

PROPOSED: Replacement Windows




AT:

(INSTALLATION ADDRESS)

Flat 2
38 Frognal
London
NW3 6AG



Heritage
TIMBER COLLECTION

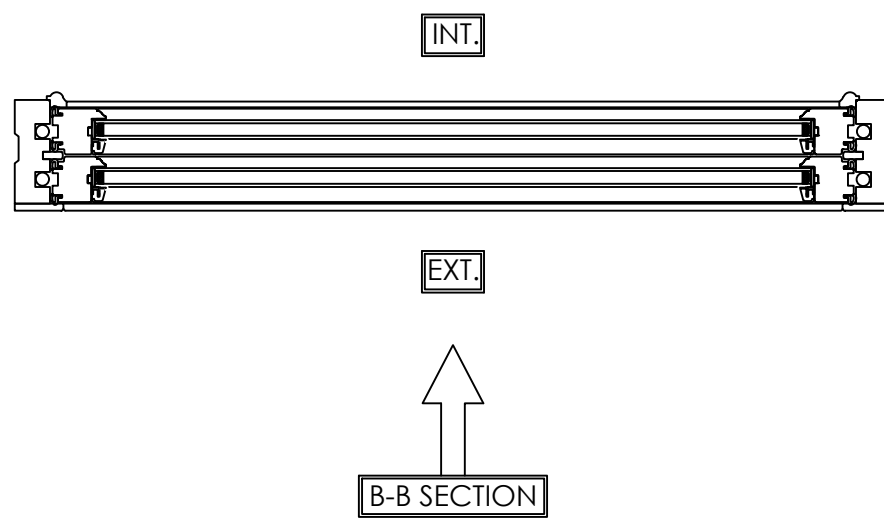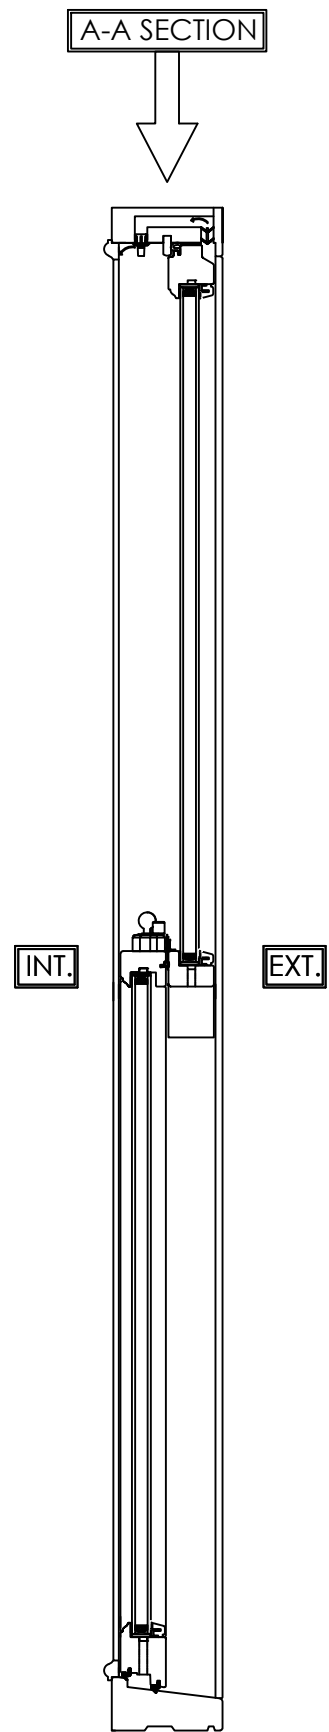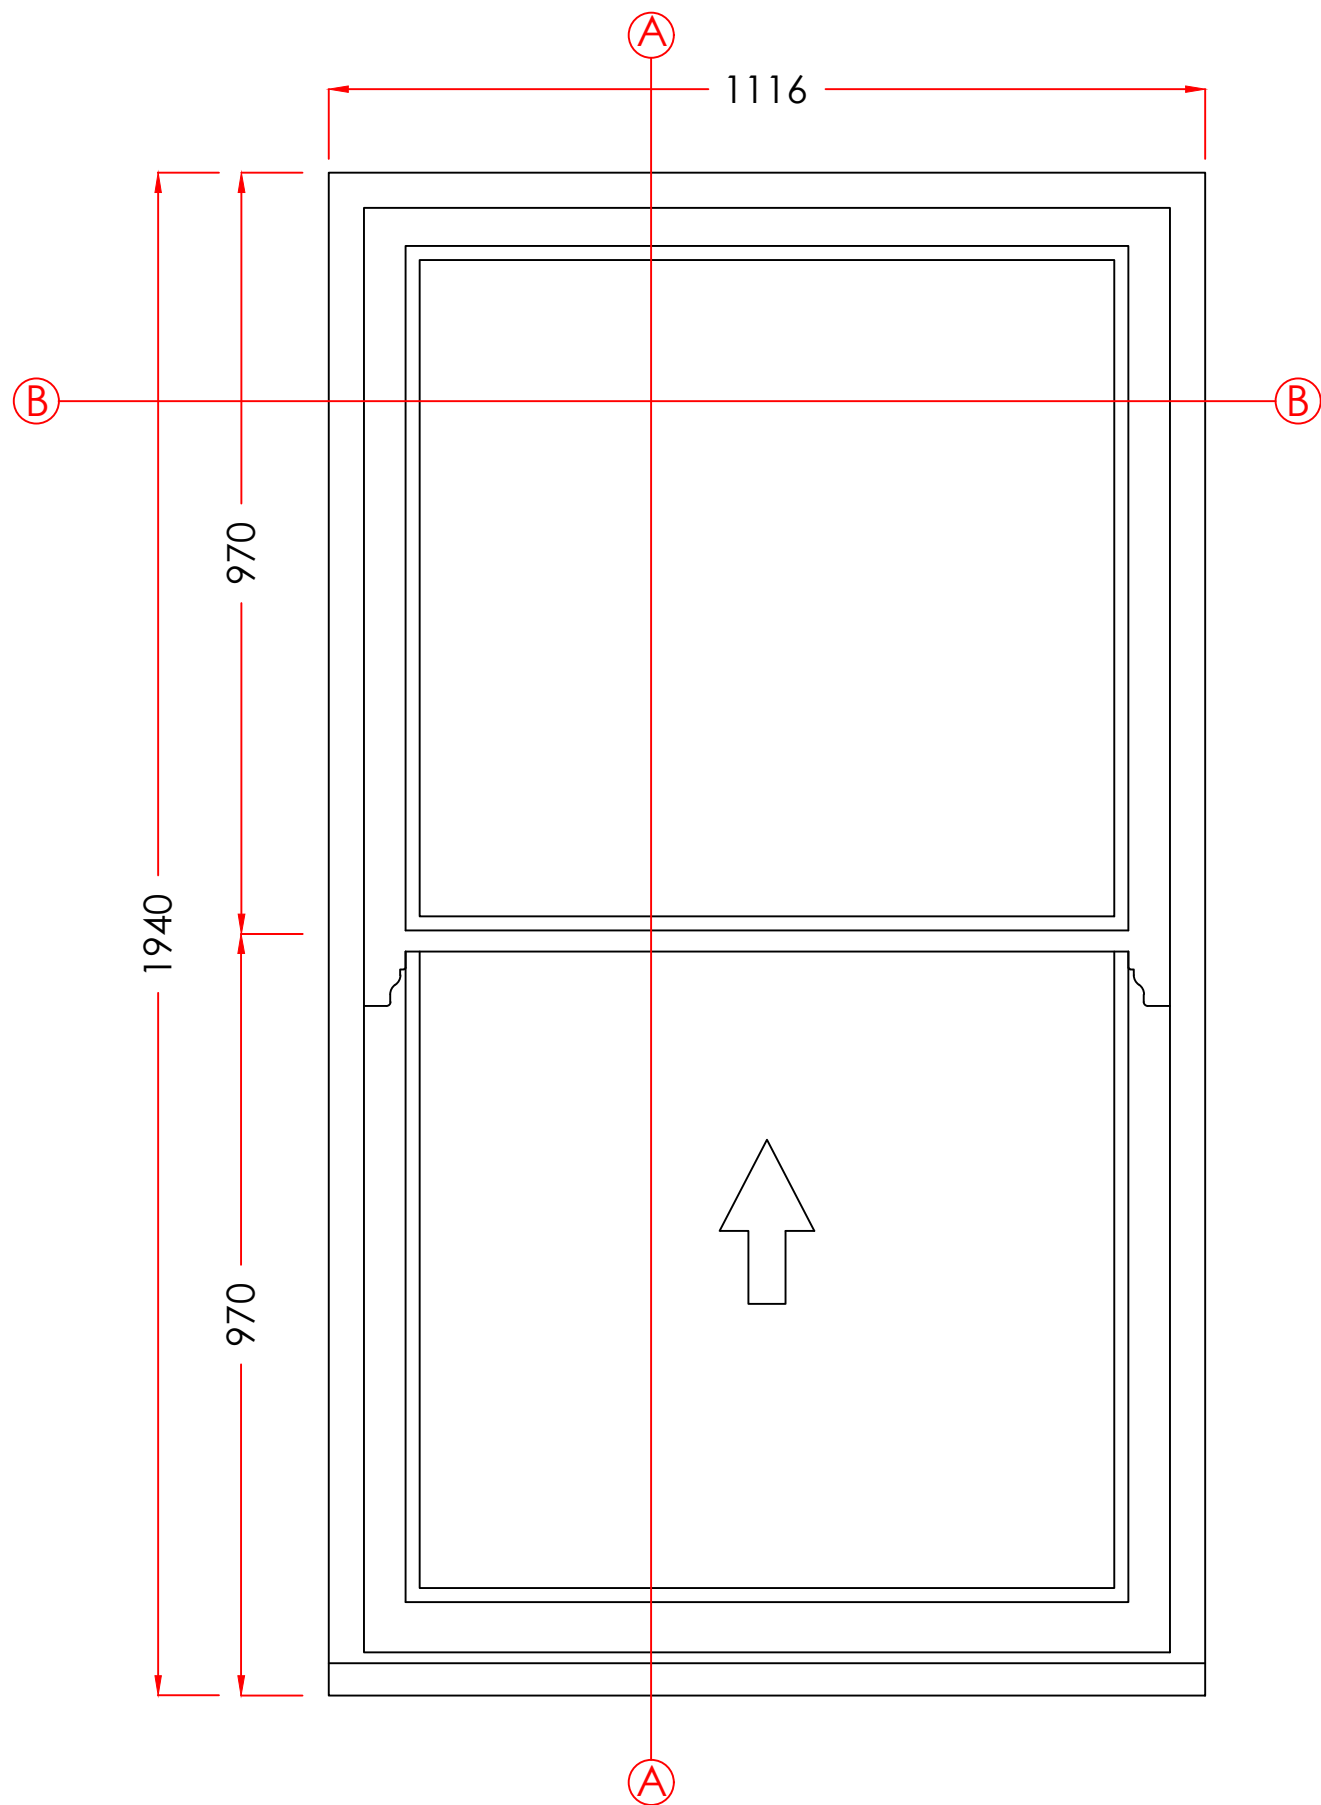

3. LOUNGE

MATERIAL - TIMBER
INTERNAL & EXTERNAL COLOUR - WHITE
GLAZING - 24MM SEALED UNITS

Scale - 1:10
(Produced on A3 Paper)
Sheet 3 Of 9

Drawers Initials.
DJP

VIEWED EXTERNALLY

THESE DRAWINGS ARE THE PROPERTY OF ANGLIAN HOME IMPROVEMENTS
AND MUST NOT BE USED, DISTRIBUTED, LOANED OR COPIED WITHOUT THE
EXPRESS PERMISSION OF ANGLIAN HOME IMPROVEMENTS.

CONTRACT No.: 30364249

Date: 27.10.22

PROPOSED: Replacement Windows


AT:

(INSTALLATION ADDRESS)

Flat 2
38 Frognal
London
NW3 6AG



Heritage
TIMBER COLLECTION

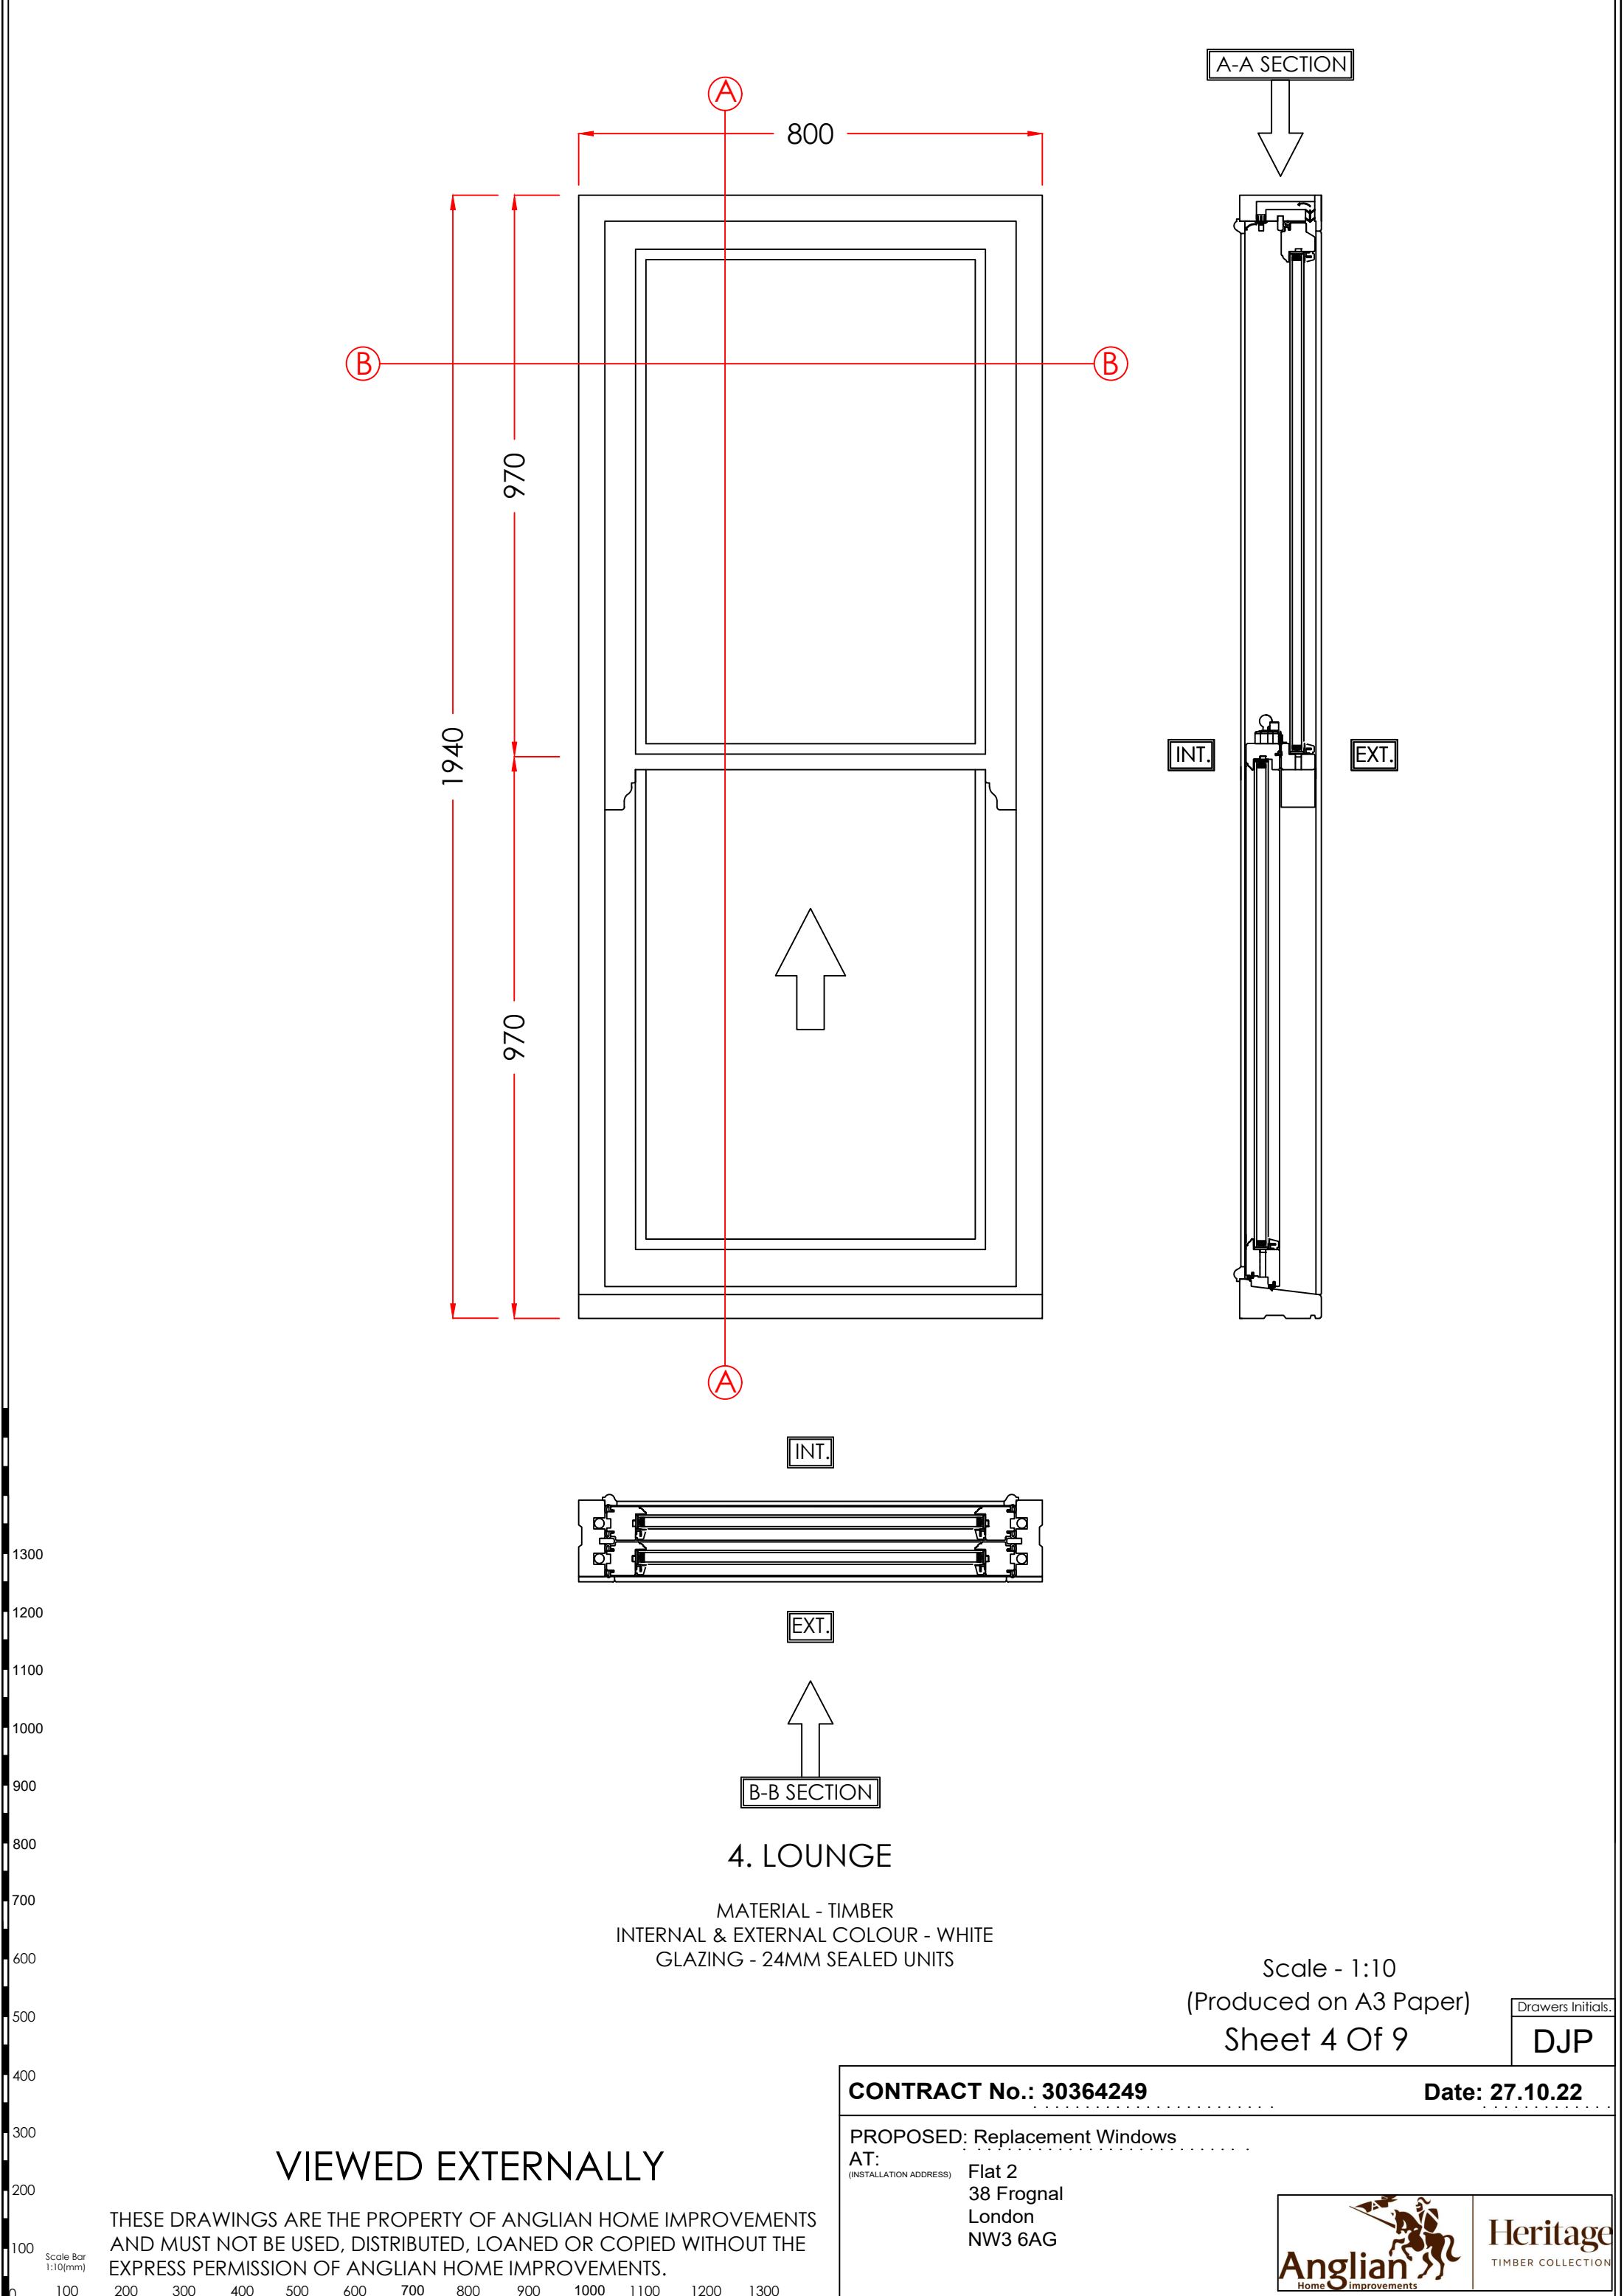

1300
1200
1100
1000
900
800
700
600
500
400
300
200
100
0

VIEWED EXTERNALLY

THESE DRAWINGS ARE THE PROPERTY OF ANGLIAN HOME IMPROVEMENTS AND MUST NOT BE USED, DISTRIBUTED, LOANED OR COPIED WITHOUT THE EXPRESS PERMISSION OF ANGLIAN HOME IMPROVEMENTS.

Scale Bar
1:10(mm)

0 100 200 300 400 500 600 700 800 900 1000 1100 1200 1300




4. LOUNGE

MATERIAL - TIMBER
INTERNAL & EXTERNAL COLOUR - WHITE
GLAZING - 24MM SEALED UNITS

Scale - 1:10
(Produced on A3 Paper)
Sheet 4 Of 9

Drawers Initials.
DJP

CONTRACT No.: 30364249		Date: 27.10.22
PROPOSED: Replacement Windows		
AT: (INSTALLATION ADDRESS)	Flat 2 38 Frogna London NW3 6AG	
		

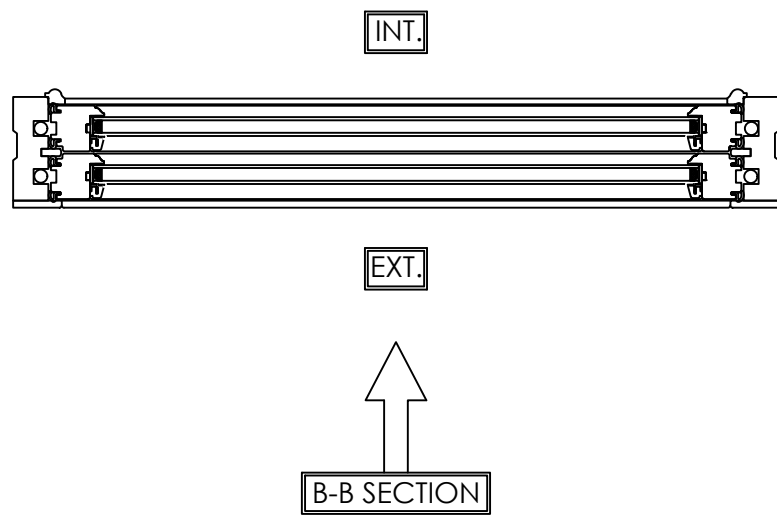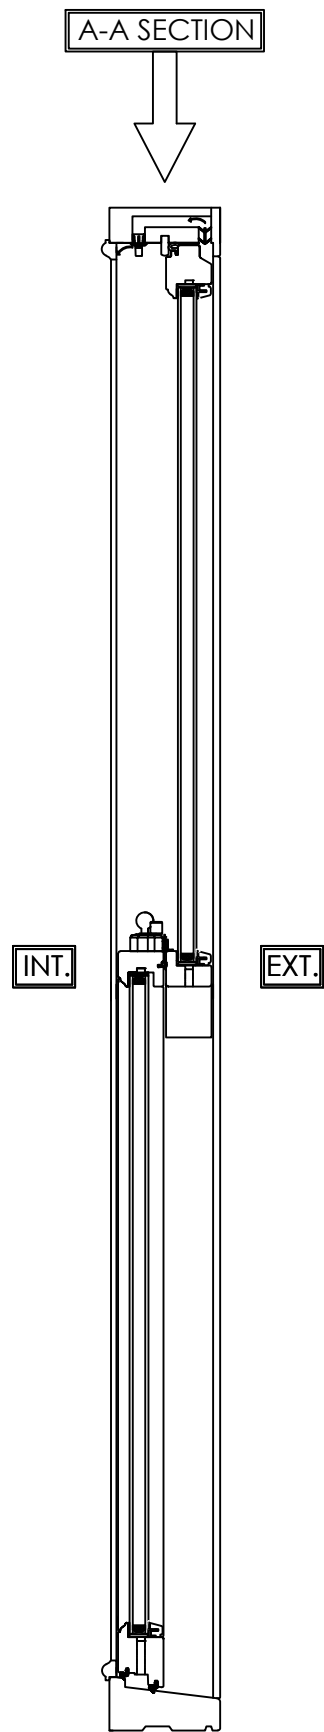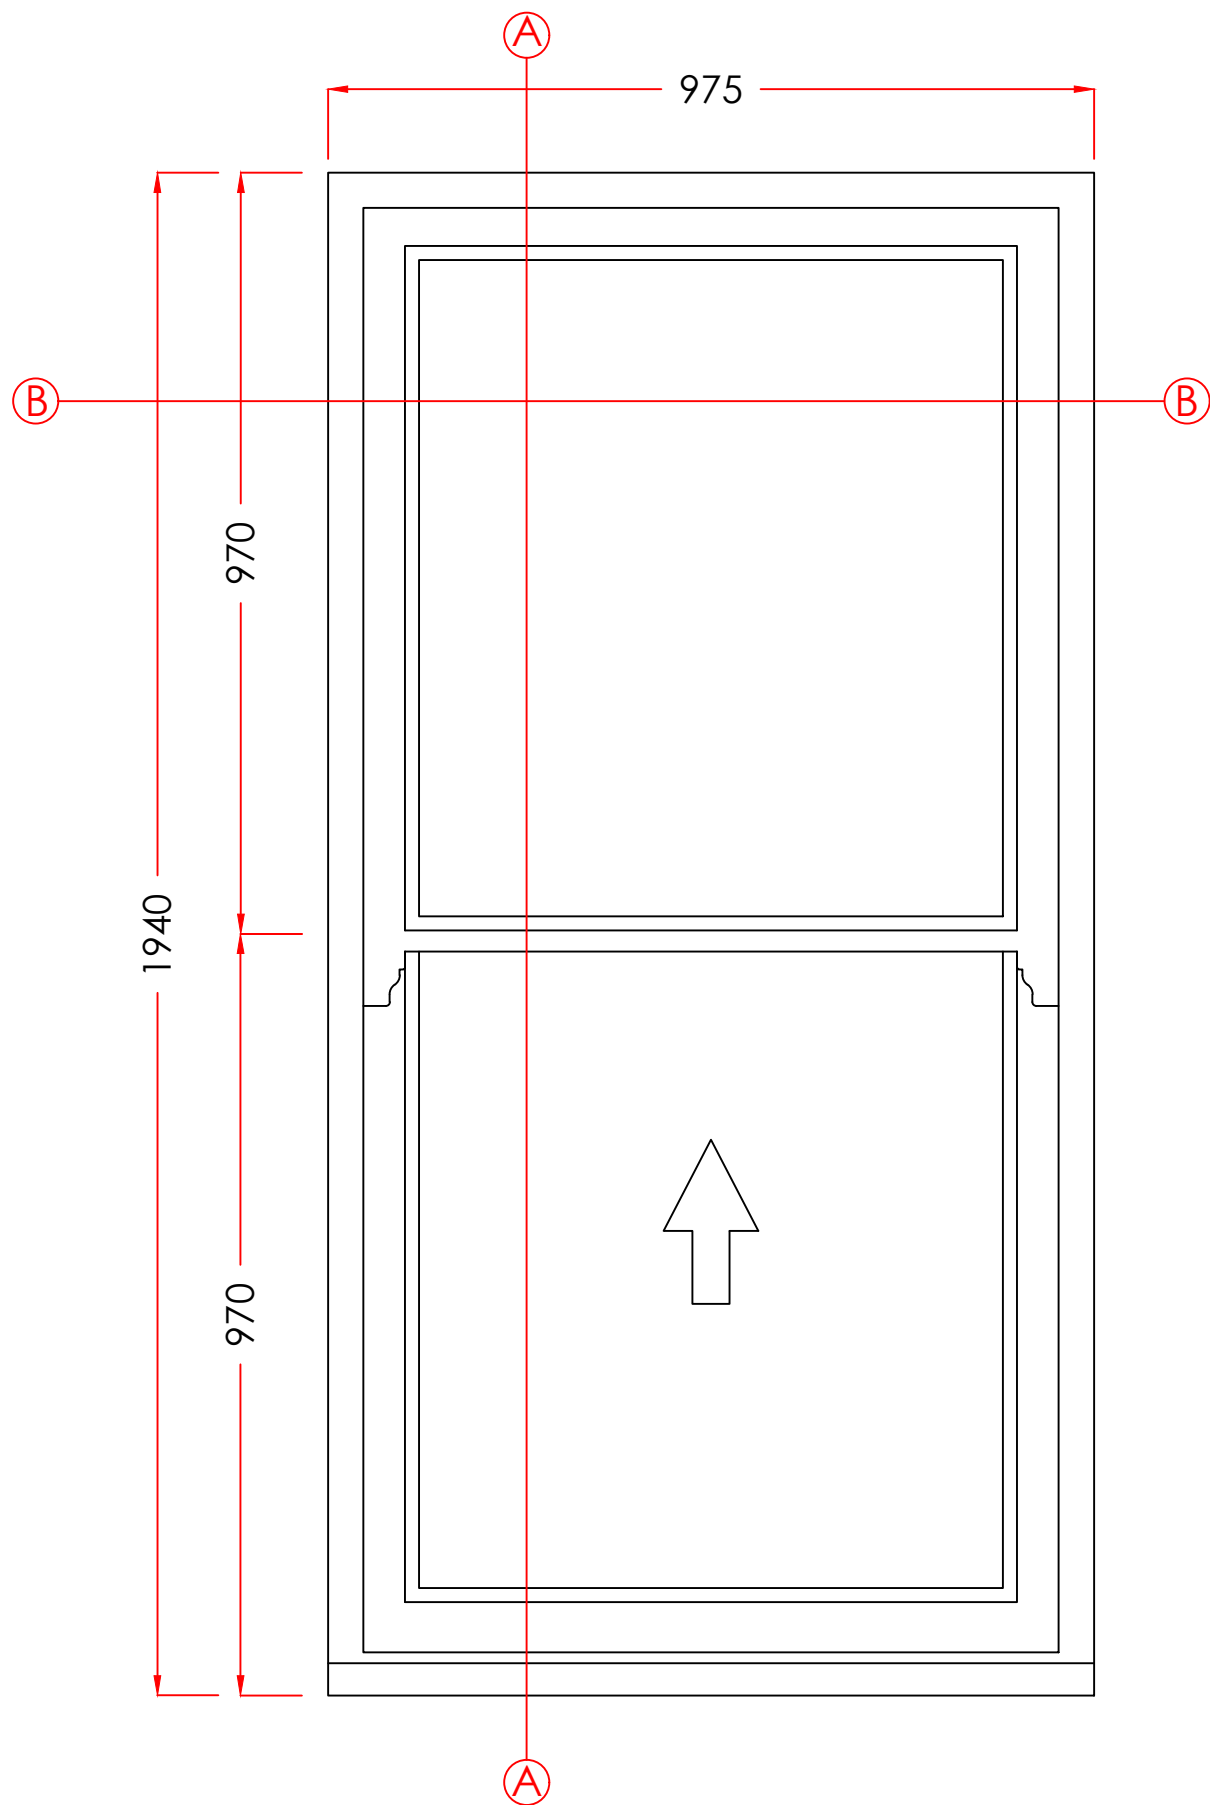

5. KITCHEN

MATERIAL - TIMBER
INTERNAL & EXTERNAL COLOUR - WHITE
GLAZING - 24MM SEALED UNITS

Scale - 1:10
(Produced on A3 Paper)
Sheet 5 Of 9

Drawers Initials.
DJP

VIEWED EXTERNALLY

THESE DRAWINGS ARE THE PROPERTY OF ANGLIAN HOME IMPROVEMENTS
AND MUST NOT BE USED, DISTRIBUTED, LOANED OR COPIED WITHOUT THE
EXPRESS PERMISSION OF ANGLIAN HOME IMPROVEMENTS.

CONTRACT No.: 30364249

Date: 27.10.22

PROPOSED: Replacement Windows


AT:


(INSTALLATION ADDRESS)


Flat 2
38 Froggnal
London
NW3 6AG



Heritage
TIMBER COLLECTION

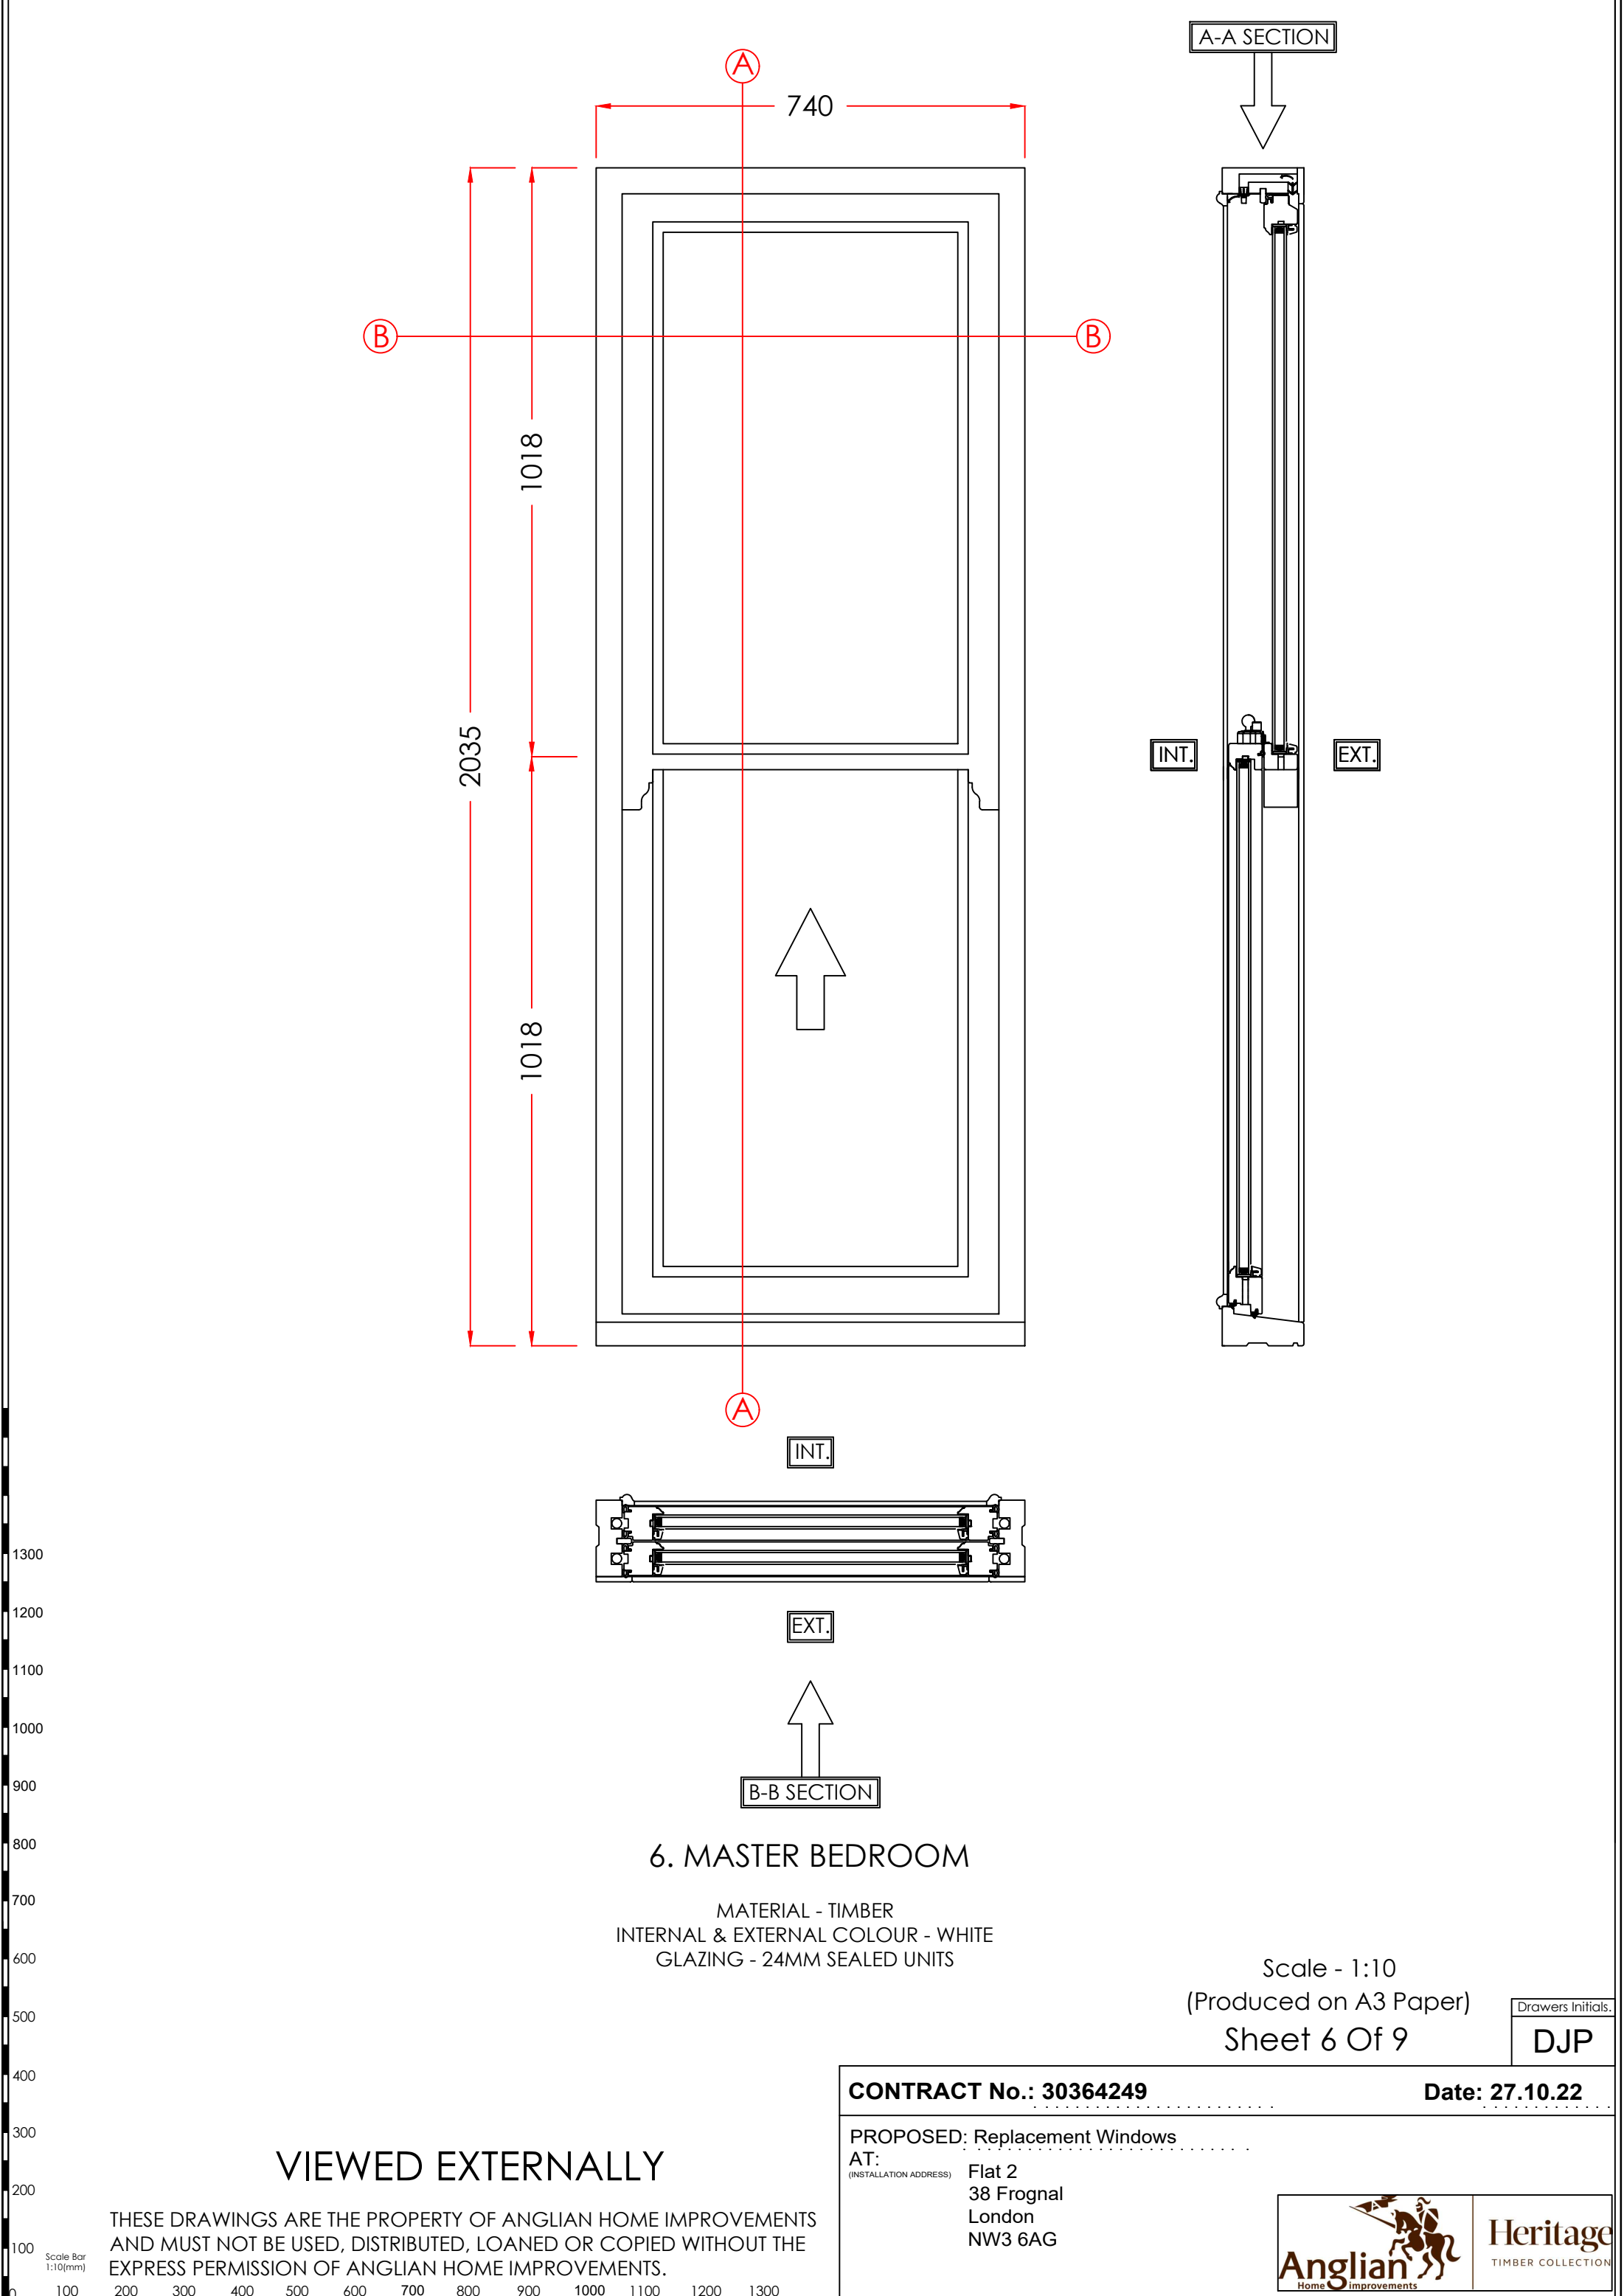

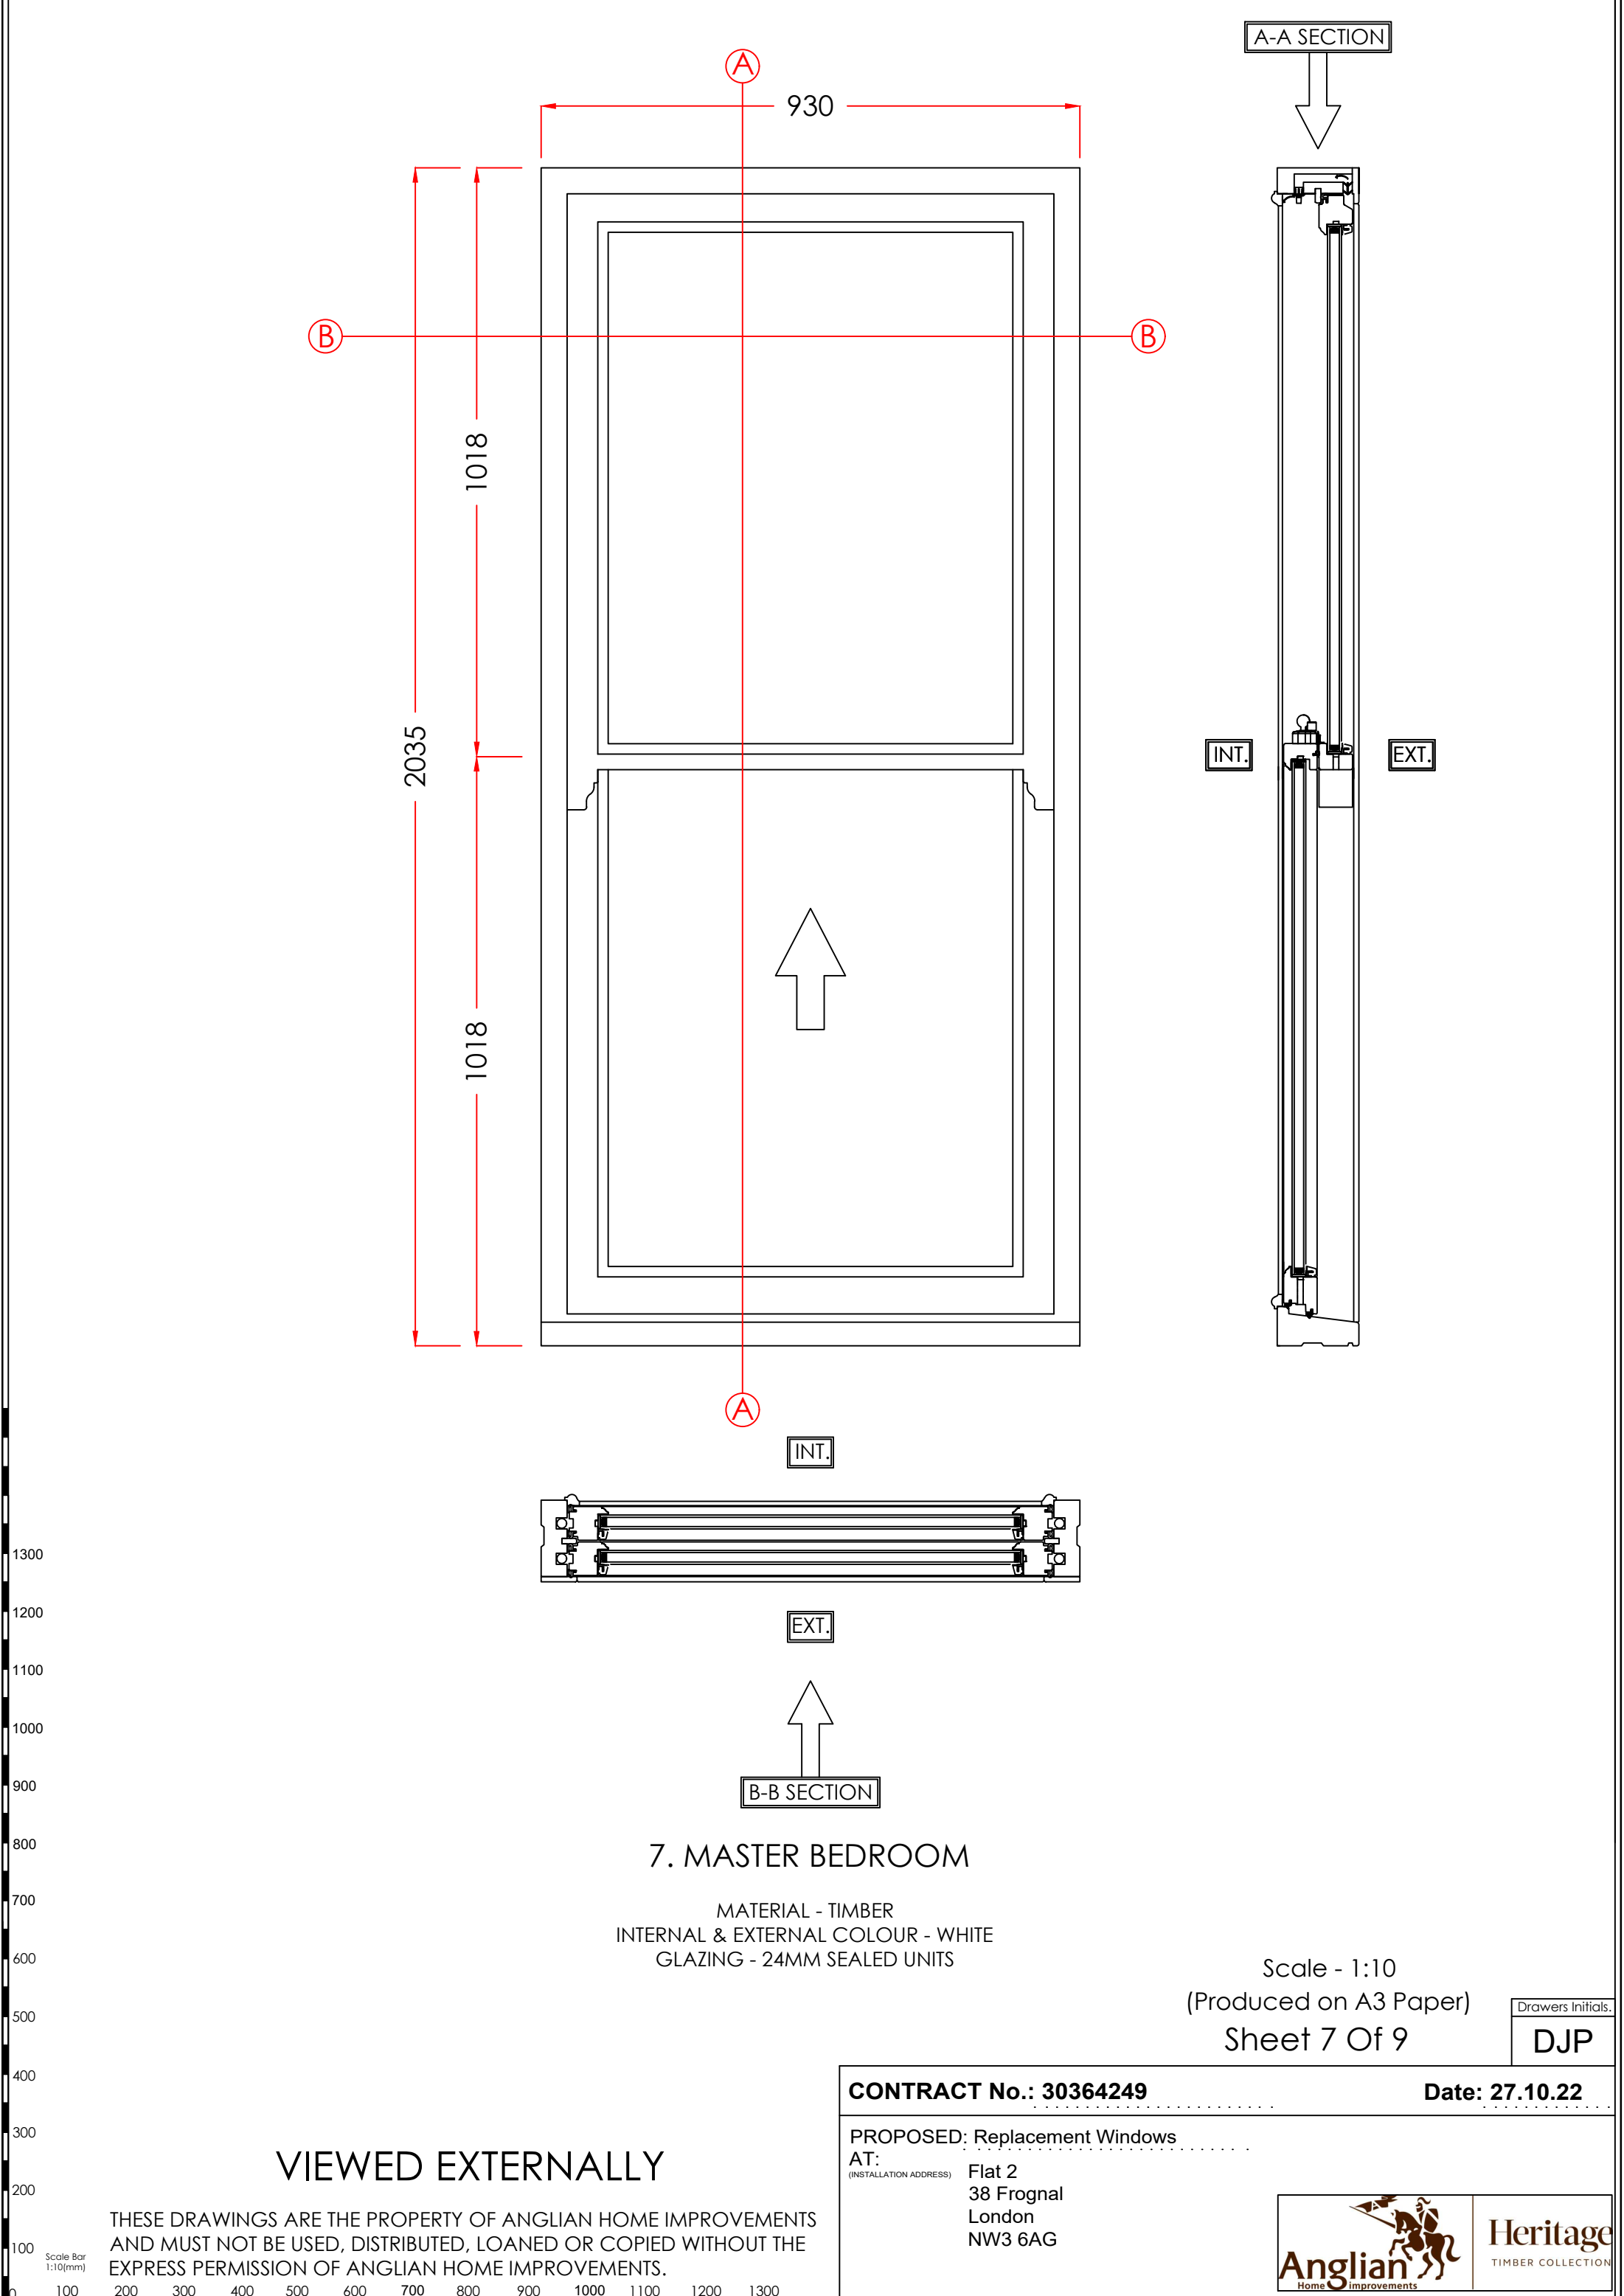

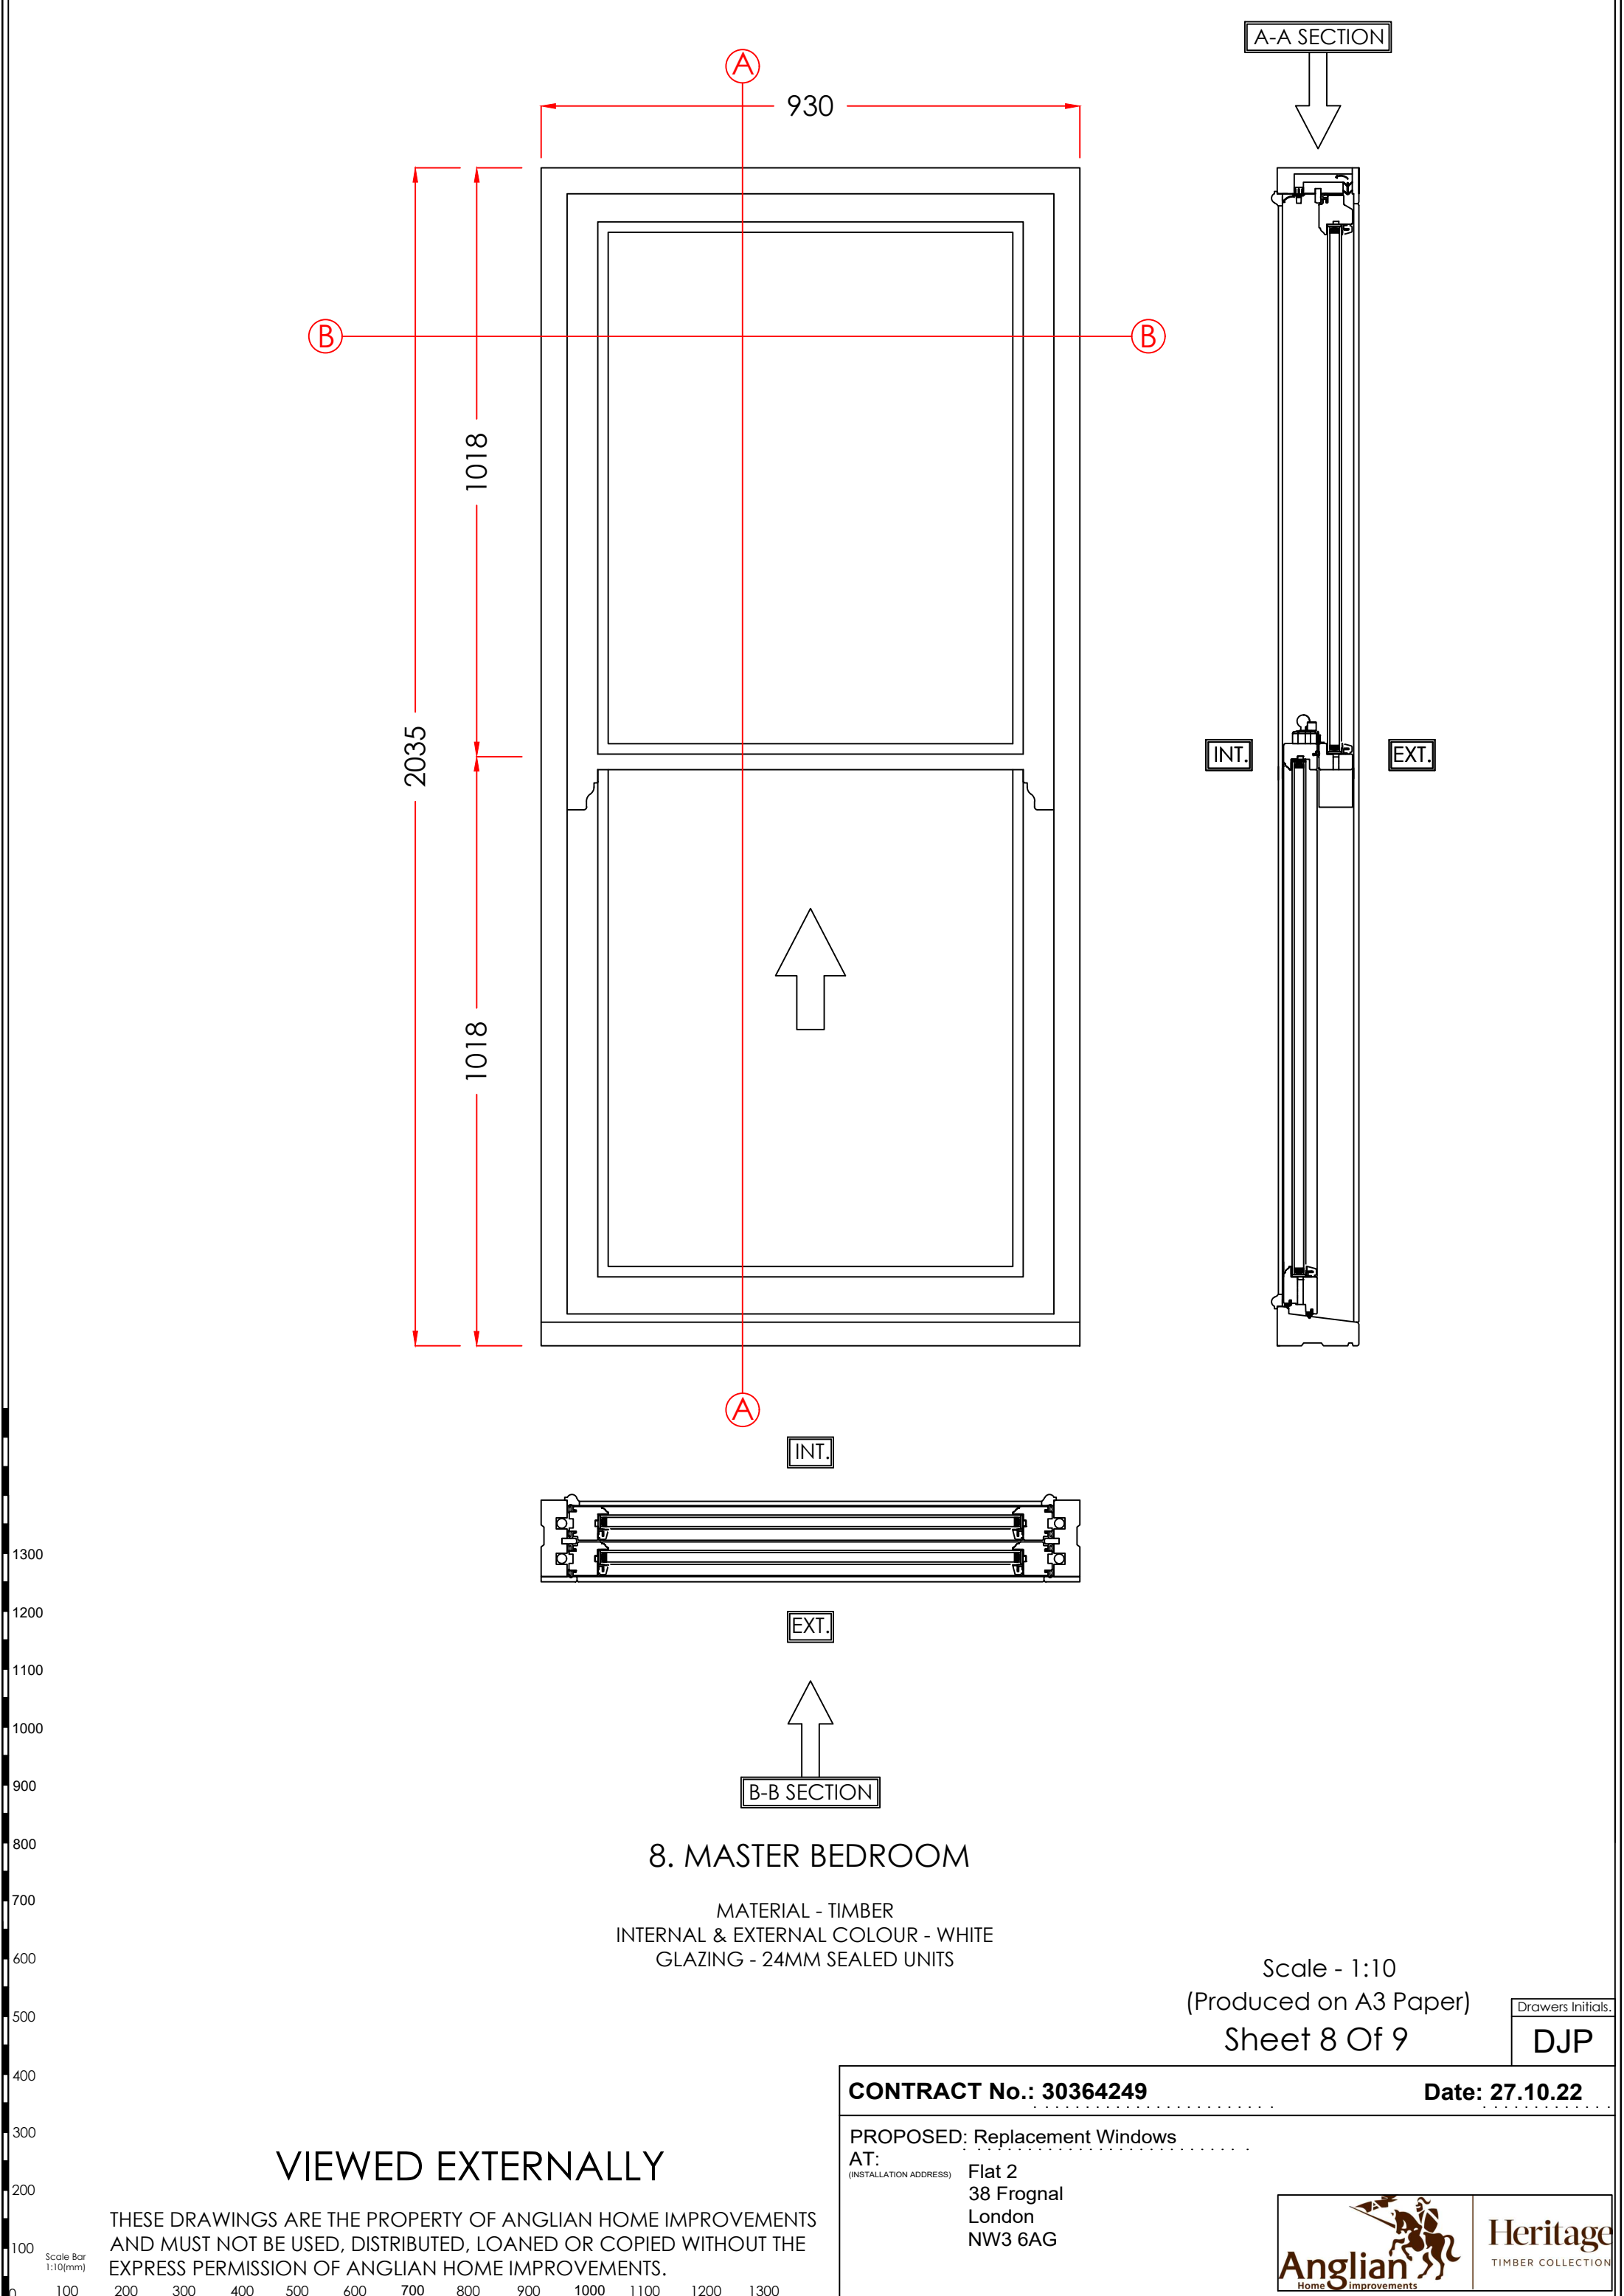

1300
1200
1100
1000
900
800
700
600
500
400
300
200
100
0

VIEWED EXTERNALLY

THESE DRAWINGS ARE THE PROPERTY OF ANGLIAN HOME IMPROVEMENTS AND MUST NOT BE USED, DISTRIBUTED, LOANED OR COPIED WITHOUT THE EXPRESS PERMISSION OF ANGLIAN HOME IMPROVEMENTS.

Scale Bar
1:10(mm)

0 100 200 300 400 500 600 700 800 900 1000 1100 1200 1300

8. MASTER BEDROOM




MATERIAL - TIMBER
INTERNAL & EXTERNAL COLOUR - WHITE
GLAZING - 24MM SEALED UNITS

Scale - 1:10
(Produced on A3 Paper)
Sheet 8 Of 9

Drawers Initials.
DJP

CONTRACT No.: 30364249		Date: 27.10.22
PROPOSED: Replacement Windows		
AT: (INSTALLATION ADDRESS)	Flat 2 38 Froggnal London NW3 6AG	
		

1300
1200
1100
1000
900
800
700
600
500
400
300
200
100
0

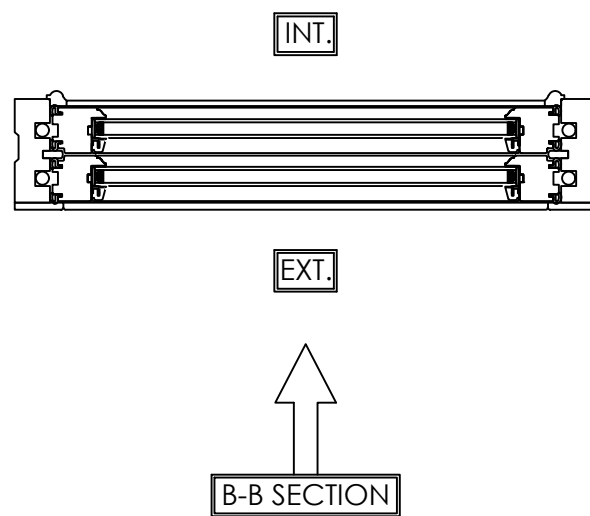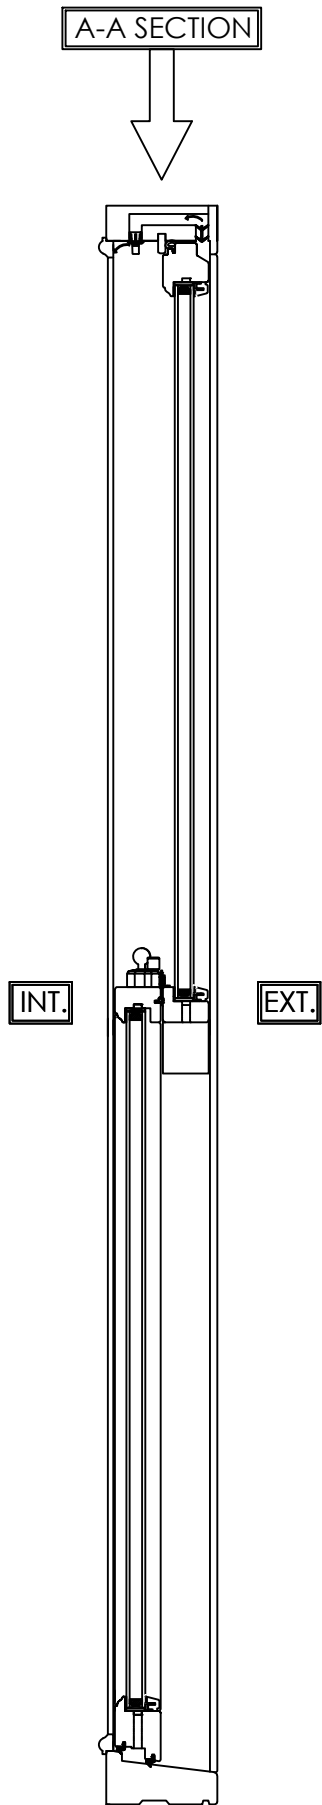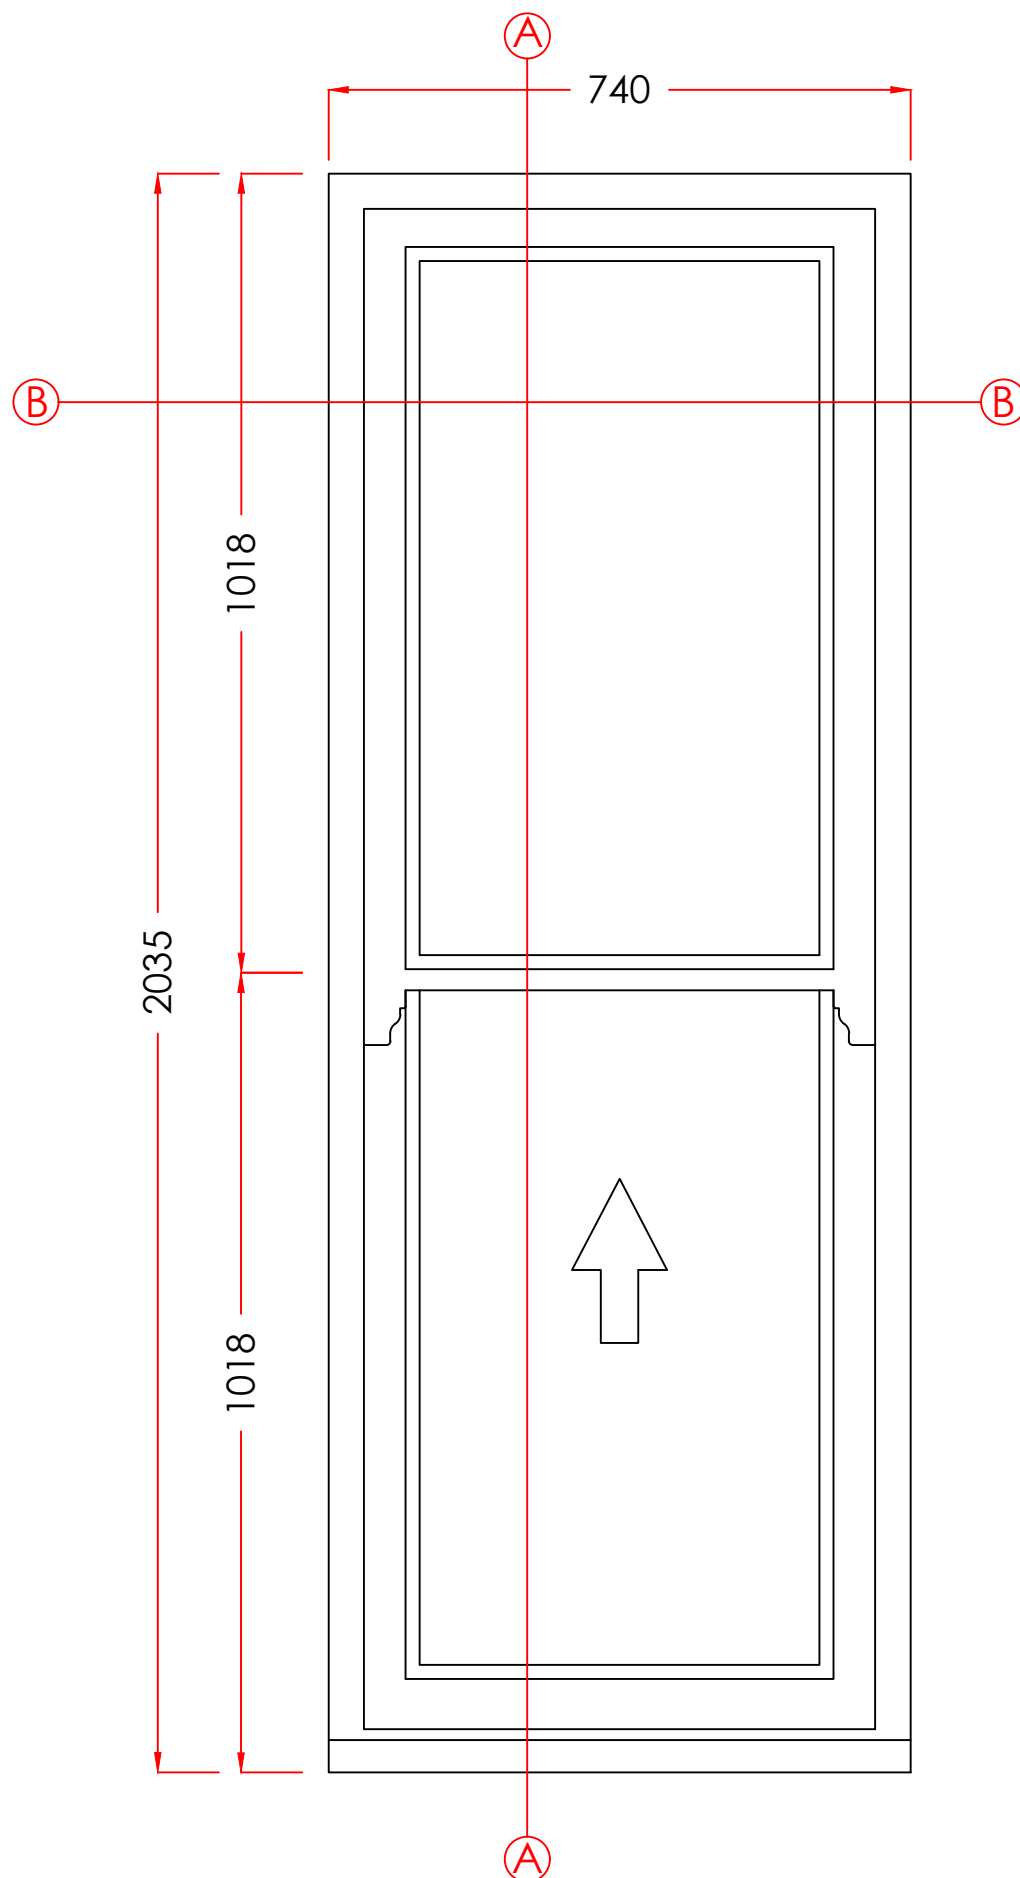

9. MASTER BEDROOM

MATERIAL - TIMBER
INTERNAL & EXTERNAL COLOUR - WHITE
GLAZING - 24MM SEALED UNITS

Scale - 1:10
(Produced on A3 Paper)
Sheet 9 Of 9

Drawers Initials.
DJP

VIEWED EXTERNALLY

THESE DRAWINGS ARE THE PROPERTY OF ANGLIAN HOME IMPROVEMENTS
AND MUST NOT BE USED, DISTRIBUTED, LOANED OR COPIED WITHOUT THE
EXPRESS PERMISSION OF ANGLIAN HOME IMPROVEMENTS.

Scale Bar
1:10(mm)

0 100 200 300 400 500 600 700 800 900 1000 1100 1200 1300

CONTRACT No.: 30364249

Date: 27.10.22

PROPOSED: Replacement Windows

AT:

(INSTALLATION ADDRESS)

Flat 2
38 Frognal
London
NW3 6AG



Heritage
TIMBER COLLECTION