

BAR / VIP CURTAINS

LOW CURTAINS 60
 FABRICS
 SILVA - YZ 10470 -1 Creme
 H 60 cm
 L shows on plan
 Q. ty : 12 Unit


HIGH CURTAINS 446
 FABRICS
 Pierre Frey - Baltazar Safran
 H 446 cm
 L Shows on plan
 Q. Ty : 5 pairs (TBC with the corner critical point)

HIGH CURTAINS 370
 FABRICS
 Pierre Frey - Baltazar Safran
 H 370 cm
 L Shows on plan
 Q. Ty : 2 pairs

HIGH CURTAINS 258
 FABRICS
 Pierre Frey - Baltazar Safran
 H 258cm To be Confirmed
 w/ in-site survey
 L Shows on plan
 Q. Ty : 2 pairs

PLEASE NOT THAT THIS IS A PRINCIPLE
 THE HEIGH SHOULD BE CONTROLLED FROM INTERNA'S
 SHOPDRAWINGS BECAUSE WE DON'T HAVE THEIR
 DRAWINGS

ALSO, THE LENGHT SHOULD BE DOUBLE CHECK BY
 THE CURTAINS CONTRACTORS

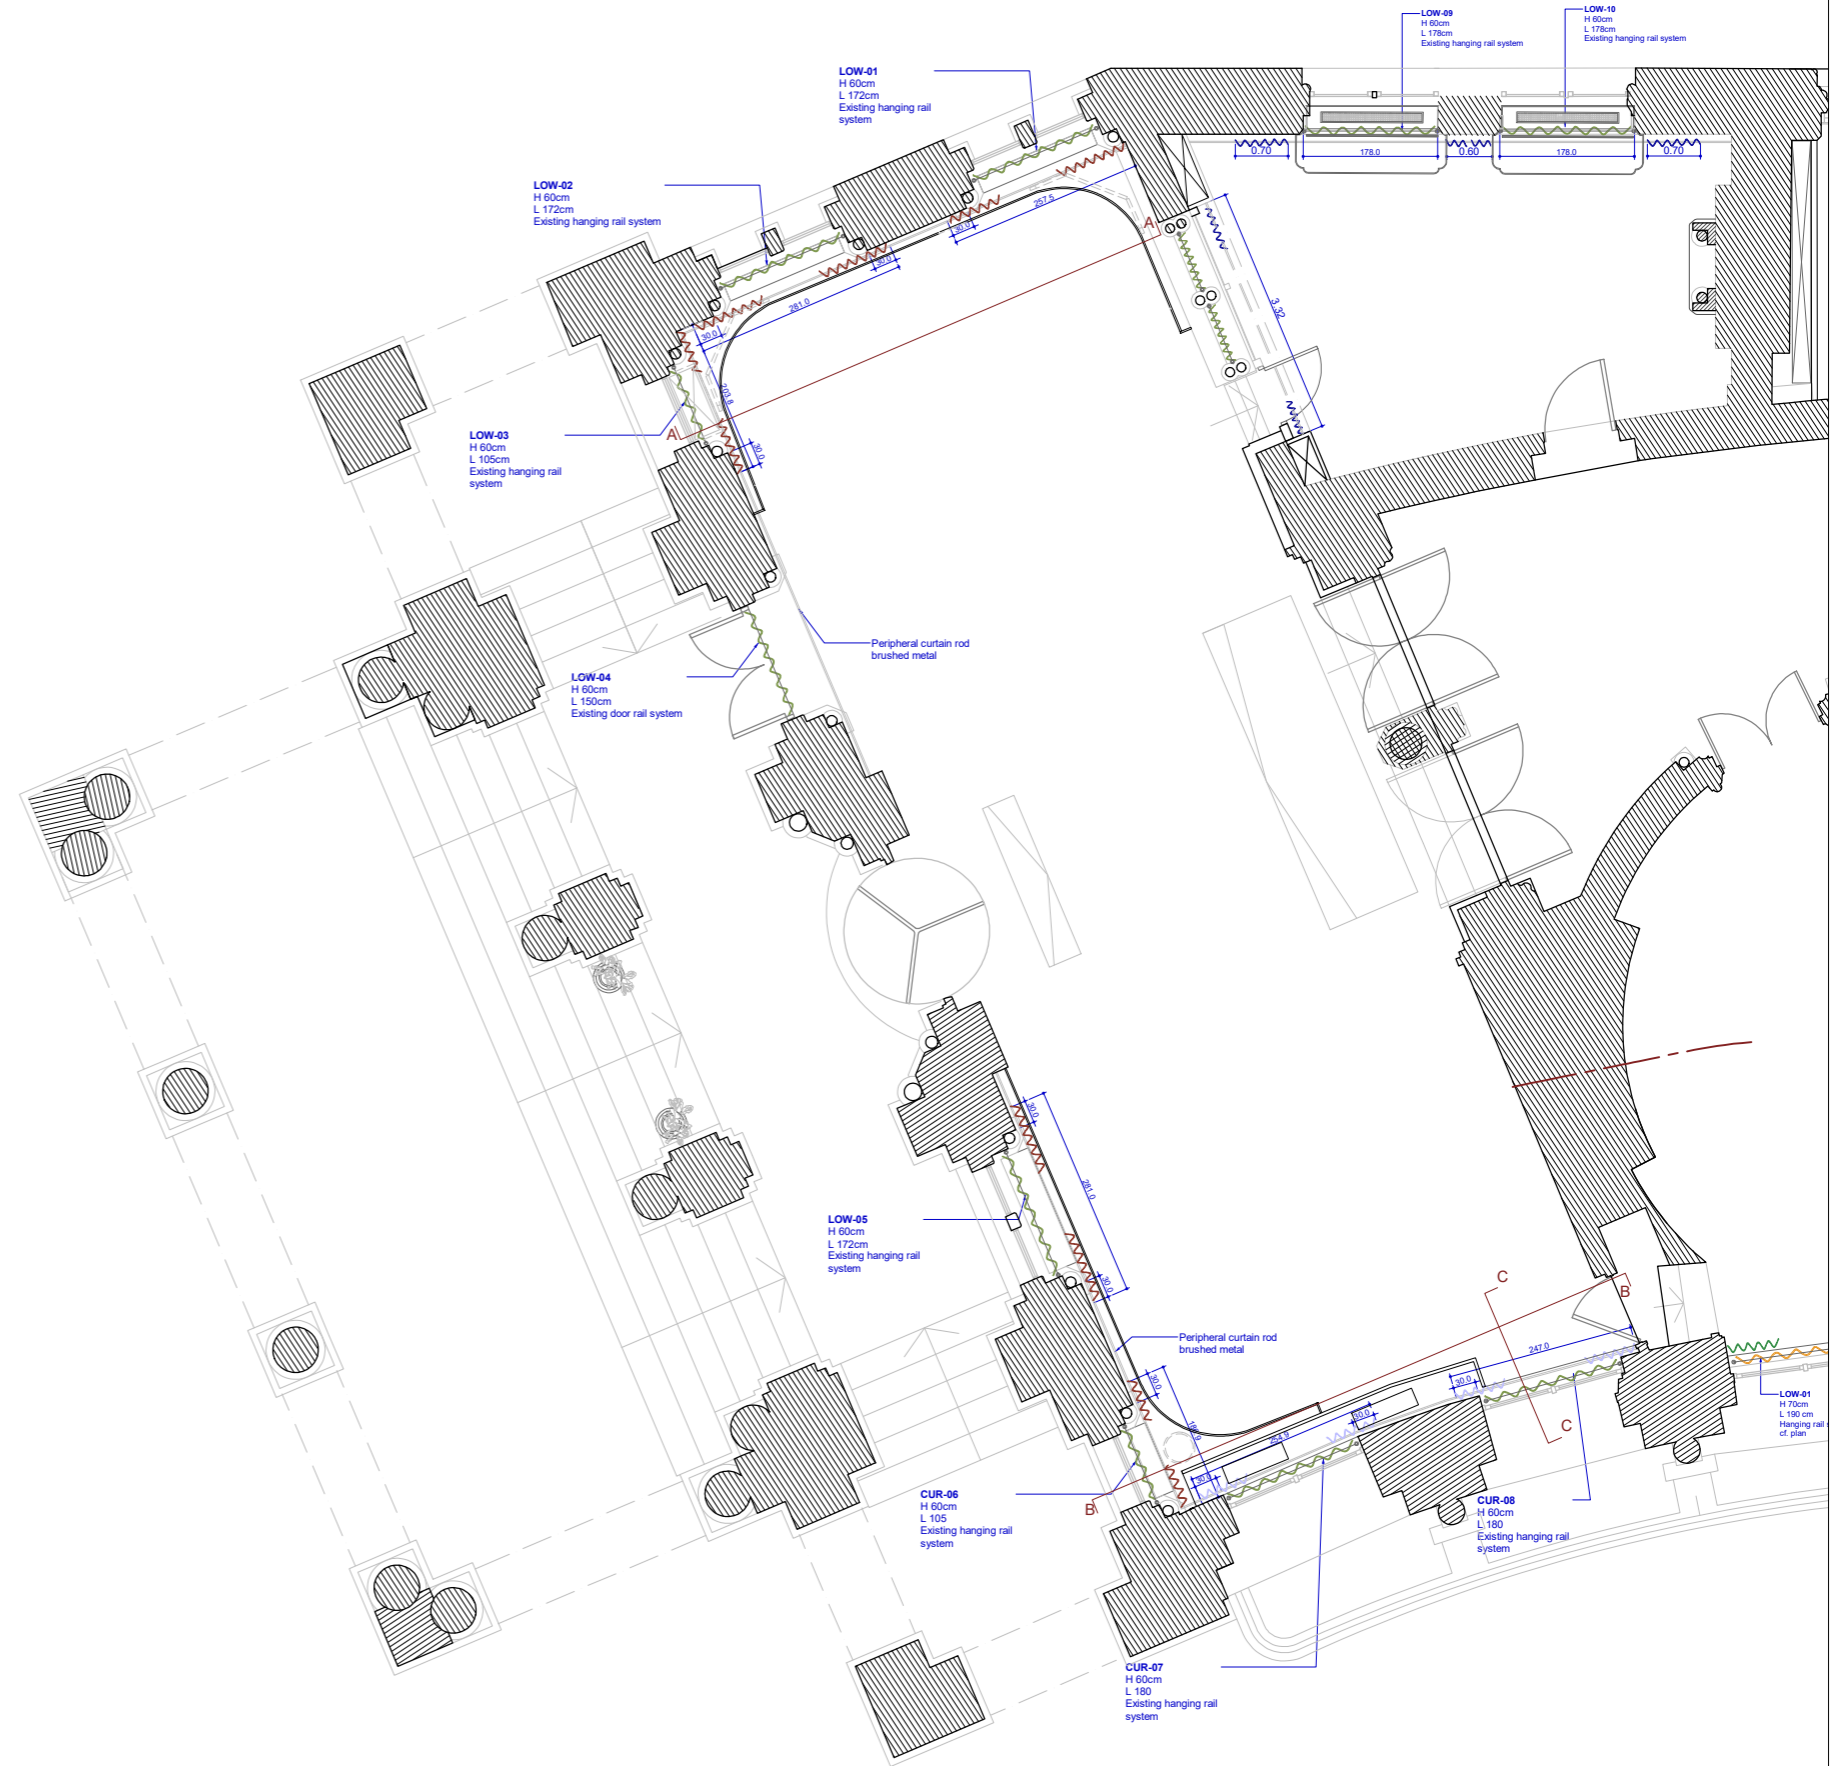

page THE GILBERT SCOTT		intervenant maître d'oeuvre HUGO TORO 10, Boulevard de Bonne Nouvelle - 75010 Paris E-MAIL: contact@hugotoro.com		localisation BAR AREA		désignation CURTAINS PRINCIPLE - General Layout						date de diffusion 2022-01-12		date index 2022-09-14							
formatique The Gilbert Scott		directeur HT		code projet GIL		phase PRO		type PLN		zone 00		local 00		set 01		folio 01		échelle 1/100		index A	

DINING AREA CURTAINS




LOW CURTAINS 70
 FABRICS
 SILVA - YZ 10470 -1 Creme
 H 70 cm
 L shows on plan
 Q. ty : 7 Unit



EXISTING CURTAINS
 To clean and keep

PLEASE NOT THAT THIS IS A PRINCIPLE
 THE HEIGH SHOULD BE CONTROLLED FROM INTERNA'S
 SHOPDRAWINGS BECAUSE WE DON'T HAVE THEIR
 DRAWINGS

ALSO, THE LENGHT SHOULD BE DOUBLE CHECK BY
 THE CURTAINS CONTRACTORS

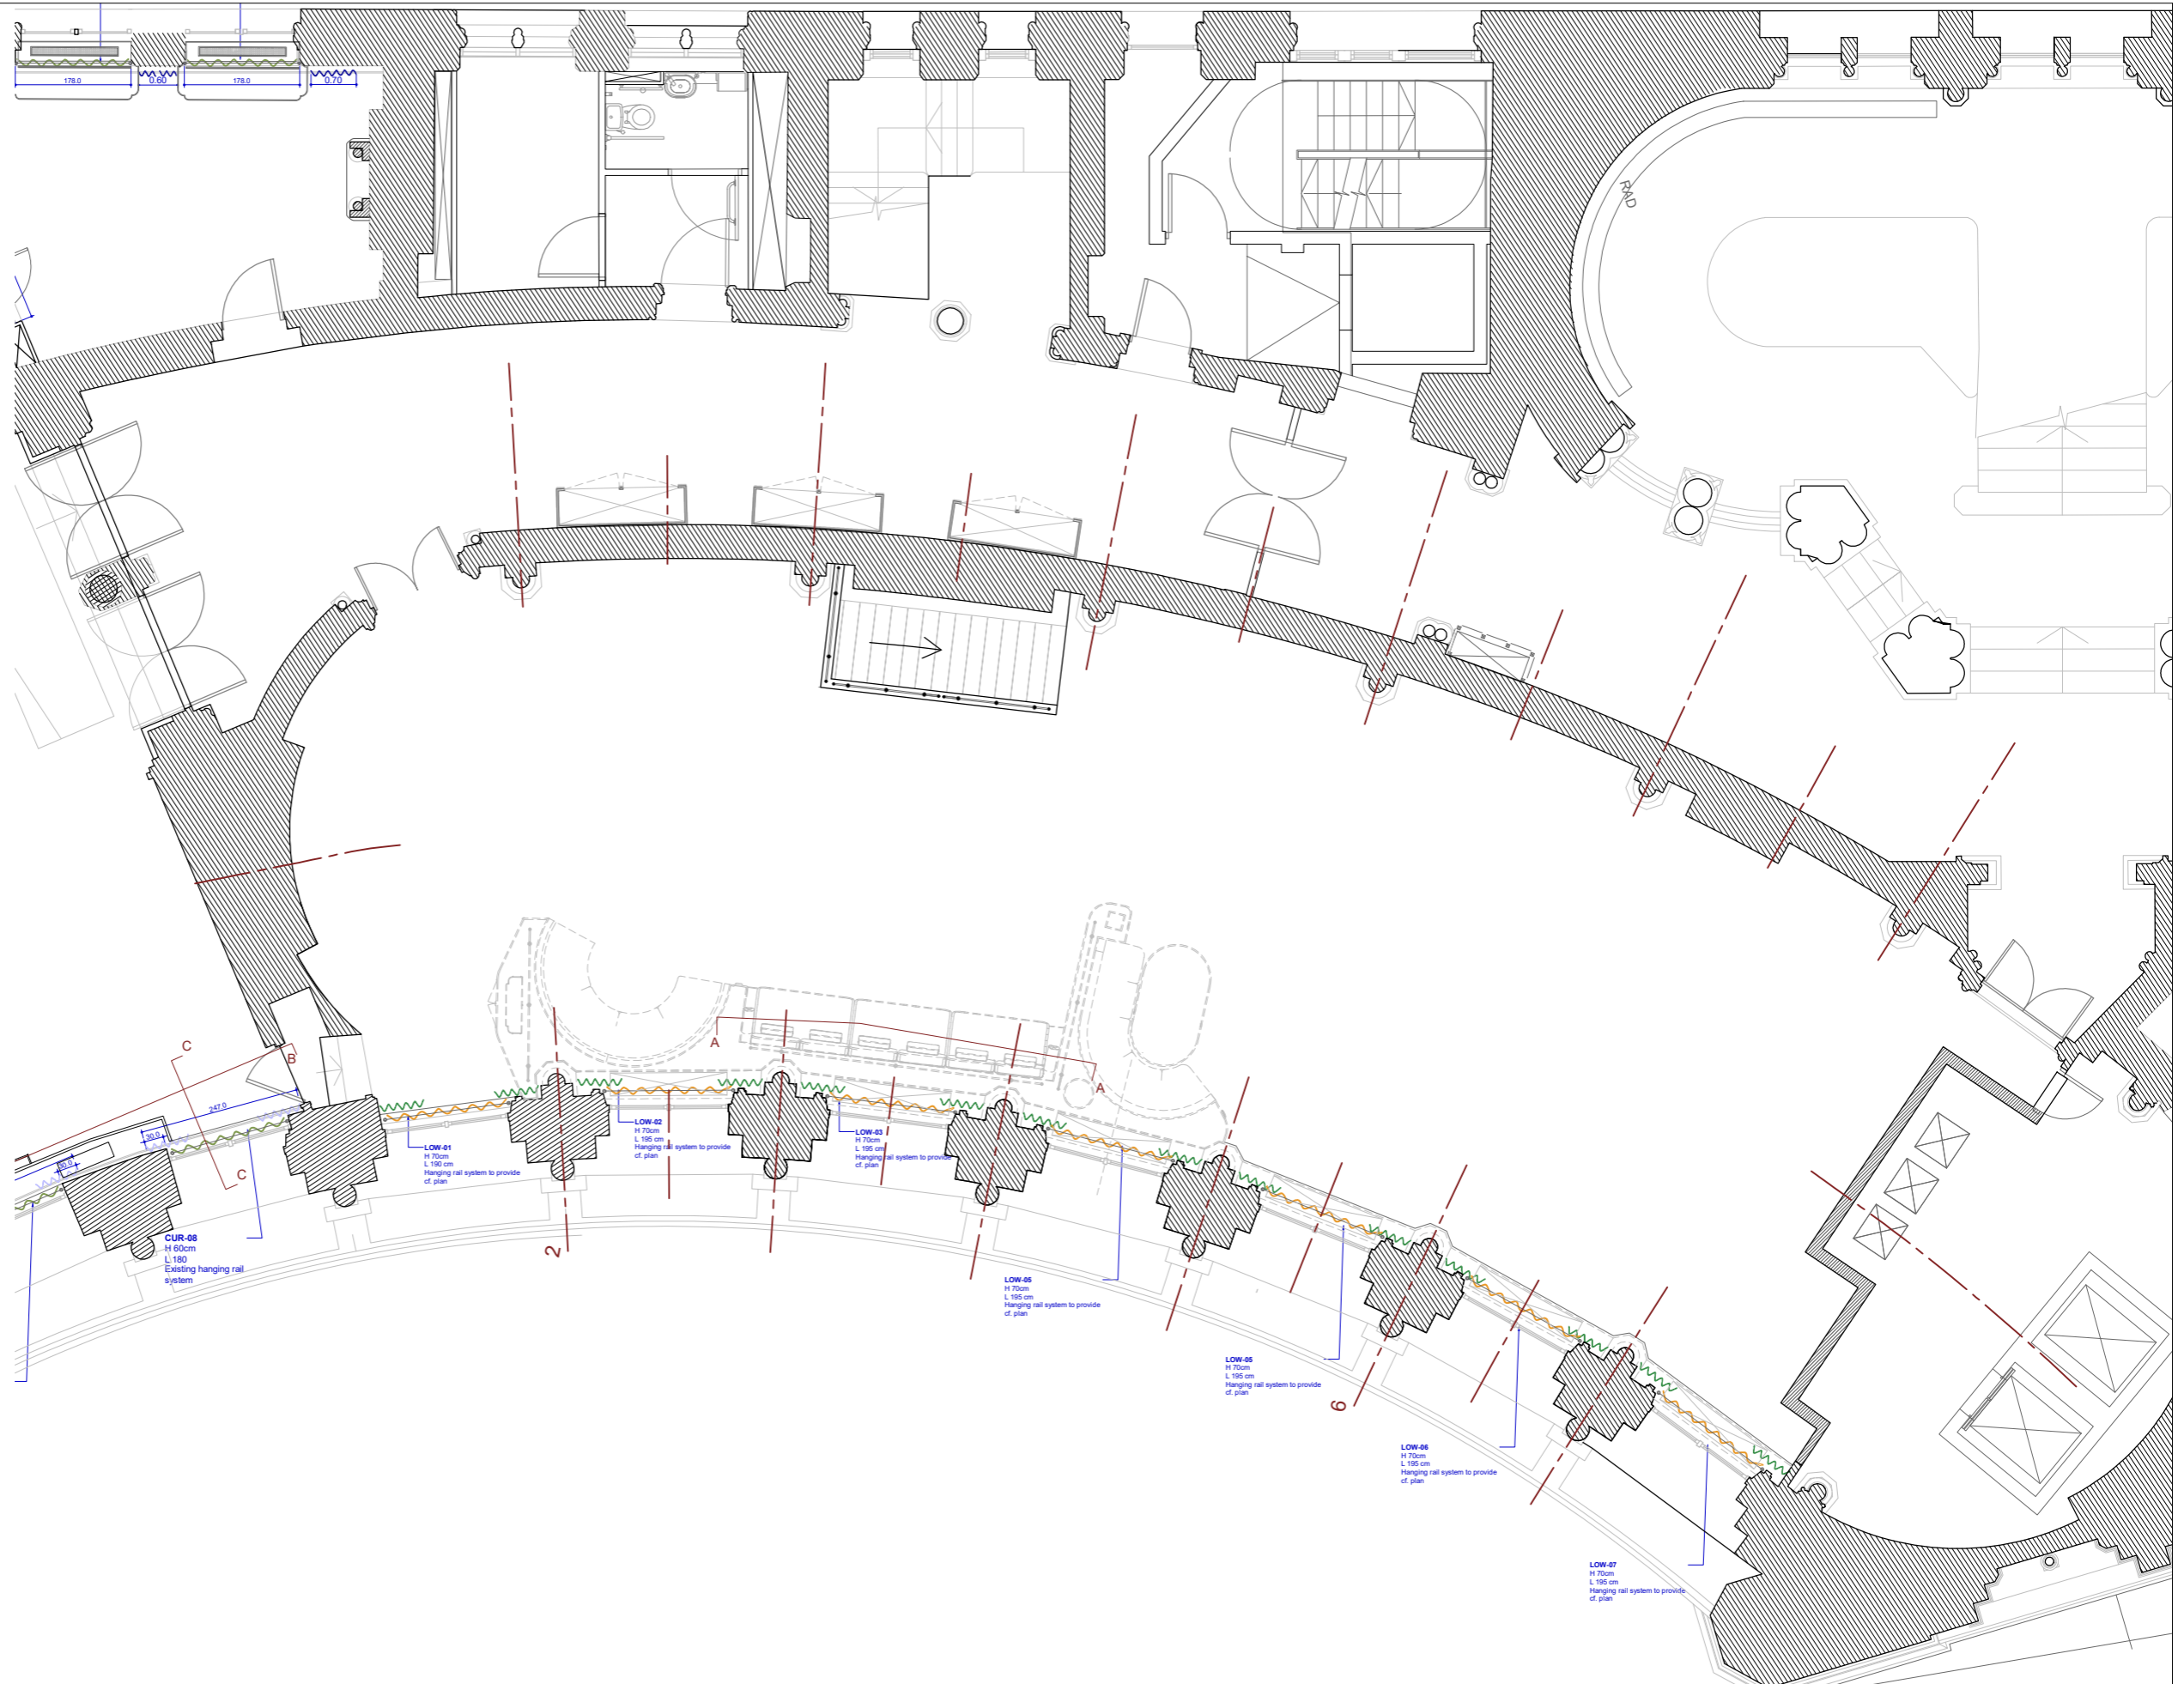

page THE GILBERT SCOTT	intervenant maître d'oeuvre HUGO TORO 10, Boulevard de Bonne Nouvelle - 75010 Paris E-MAIL: contact@hugotoro.com	localisation DINING AREA		désignation CURTAINS PRINCIPLE - General Layout							date de diffusion 2022-01-12 2022-09-14	
		formatique The Gilbert Scott		architecte HT	code projet GIL	phase PRO	type PLN	zone 00	local 00	set 01	folio 01	échelle 1/100