


NOTES


- DO NOT SCALE FROM THIS DRAWING. ALL DIMENSIONS SHOULD BE CONFIRMED ON SITE.
- THIS DRAWING MUST BE READ IN CONJUNCTION WITH THE STANDARD AND PARTICULAR SPECIFICATION FOR THE ELECTRICAL INSTALLATION.
- ALL ELECTRICAL ACCESSORIES SHALL BE INSTALLED AT HEIGHTS AND DIMENSIONS AS DETAILED WITHIN APPROVED DOCUMENT M OF THE CURRENT BUILDING REGULATIONS.
- THE LOCATION OF EQUIPMENT SHOWN ON THIS DRAWING IS INDICATIVE. ENSURE THAT THE FINAL LOCATION OF ALL EQUIPMENT IS AGREED WITH THE ARCHITECT.

Model / Content References List - Name, Version & Status:


MODULES MOUNTED WITHIN SOREL PVC SURFACE BOX - LOCATION TBC

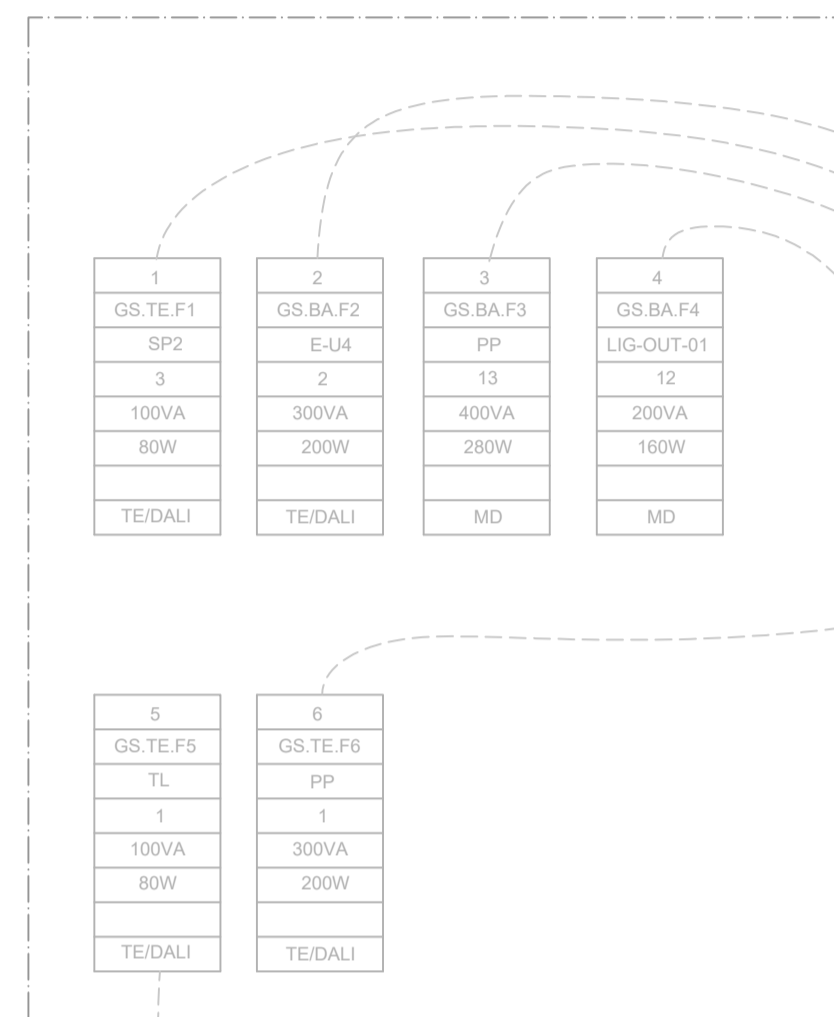


MODULES MOUNTED WITHIN SOREL PVC SURFACE BOX LOCATED WITHIN JOINERY WITH ACCESS PANEL - 1*

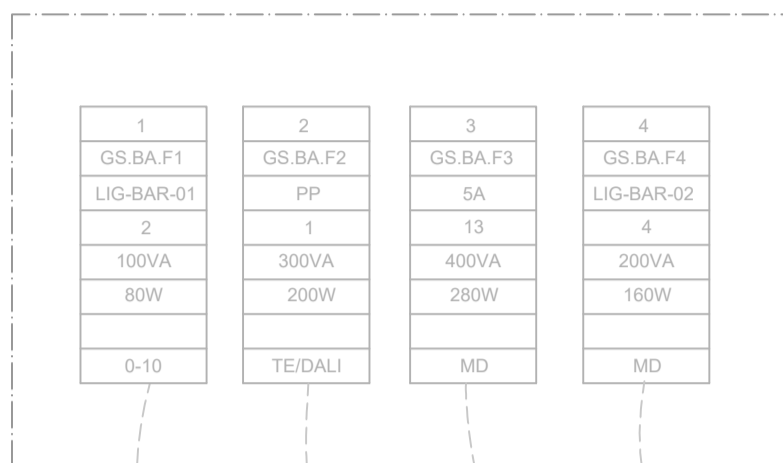


MODULES MOUNTED WITHIN SOREL PVC SURFACE BOX LOCATED WITHIN JOINERY WITH ACCESS PANEL - 2*

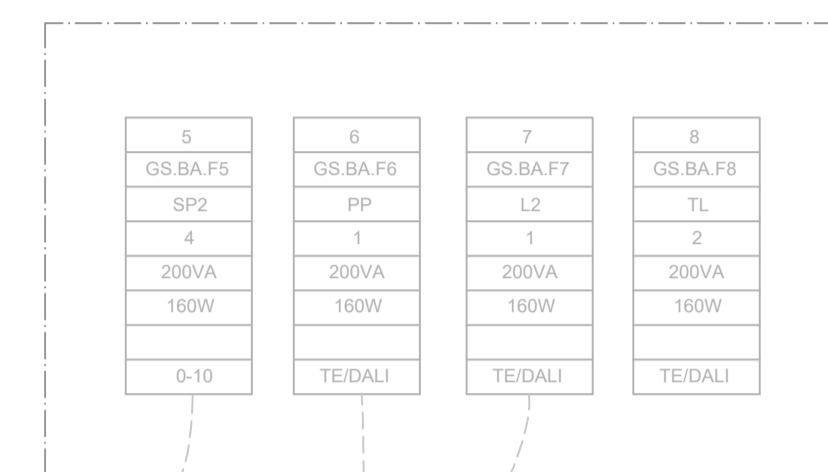

MODULES MOUNTED WITHIN SOREL PVC SURFACE BOX LOCATED WITHIN REAR BAR WITH ACCESS PANEL

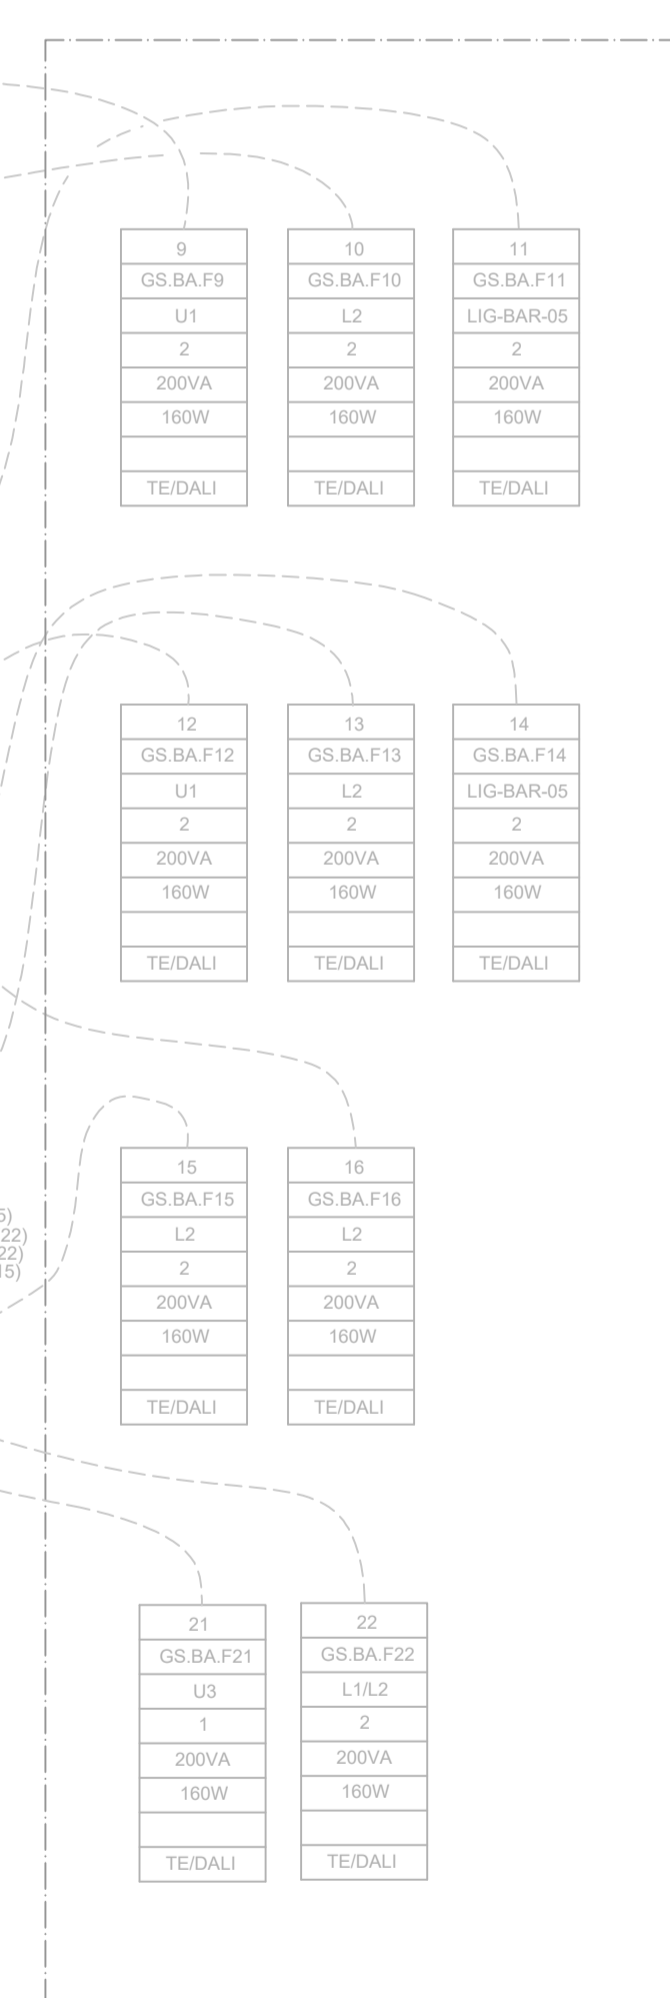

MODULES MOUNTED WITHIN SOREL PVC SURFACE BOX LOCATED WITHIN JOINERY WITH ACCESS PANEL - 3*

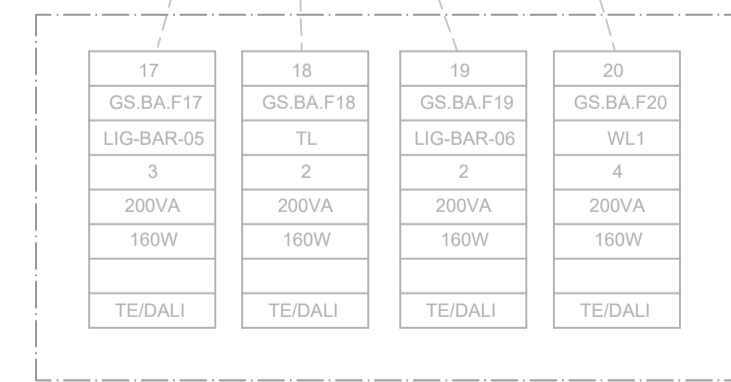

Ver	Date	Description Of Change	Dn
-----	------	-----------------------	----

Key Plan



St George's House, Knoll Road
 Camberley, Surrey GU15 3SY
 TEL: 020 3766 3816
 DESIGNS@EIECISERVE.CO.UK
 WWW.EIECISERVE.CO.UK

© EIECISERVE EAM	Scale
Project Name	EIECISERVE Project No
GILBERT SCOTT RESTAURANT	NTS

Title	
ELECTRICAL SERVICES GROUND FLOOR BAR AREA LOW LEVEL LIGHTING	

Company	Drawn By	Chk/Approved	Drawn Date	Status
	CB		15-9-2022	P01

Location-Level-Sub Series/System-Identifier	Version
GSR-E-102	