


0 10 20 30 40 50
SCALE: 1:1250



0 5 10 15 20 25
SCALE: 1:500

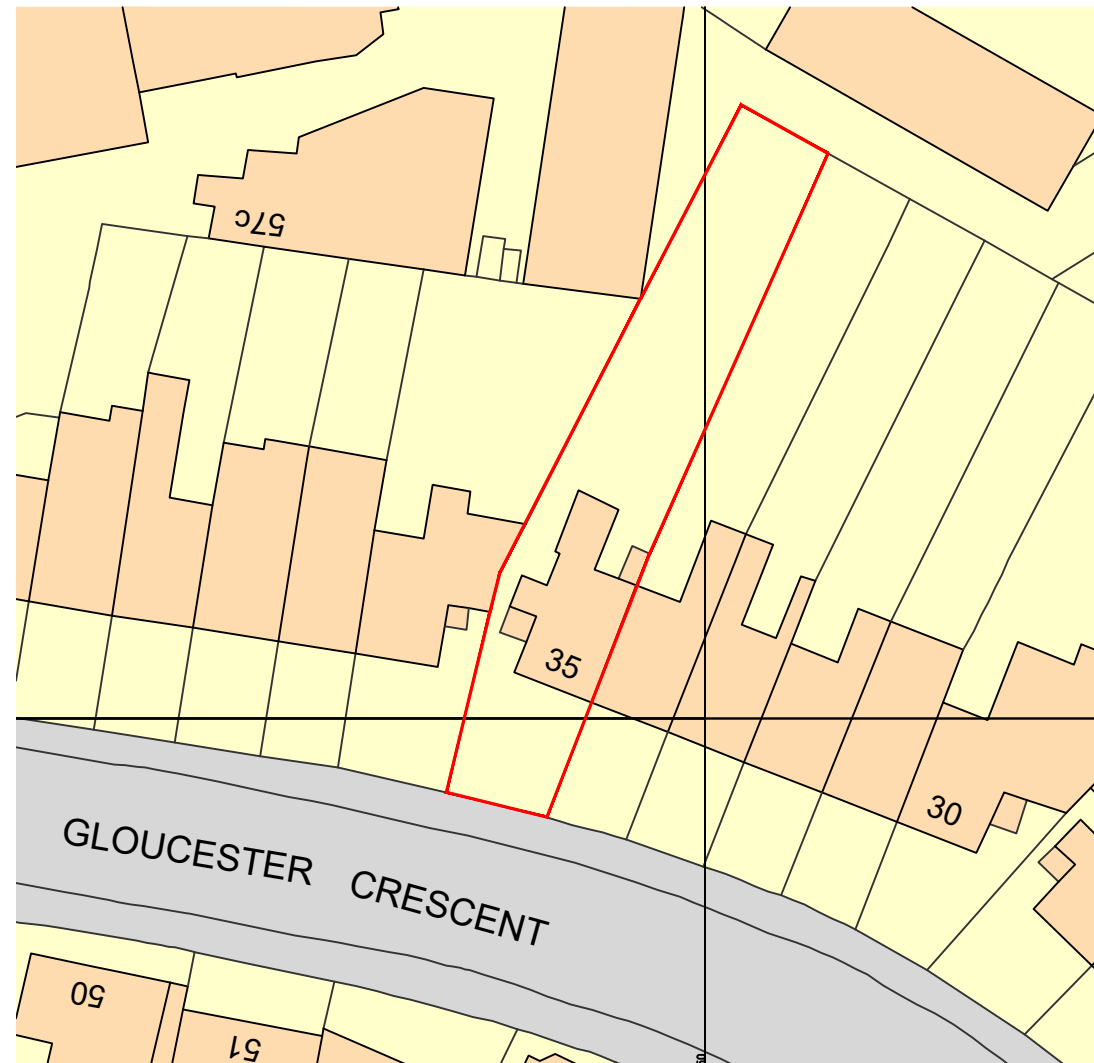

REV	DATE	DESCRIPTION
-	-	-
-	-	-
-	-	-
-	-	-
-	-	-
-	-	-
-	-	-
-	-	-
-	-	-
-	-	-
-	-	-

KEY:
 APPLICATION SITE

1

2

ECHLIN
 THIRD FLOOR
 51 WIMPOLE STREET,
 LONDON, W1G 0EF
 +44 (0) 20 7349 9610
 ECHLINLONDON.COM

DO NOT SCALE FROM THIS DRAWING. ALL DIMENSIONS TO BE CHECKED ON SITE PRIOR TO COMMENCEMENT OF ANY WORK OR PREPARATION OF SHOP DRAWINGS. THE SIZING AND DIMENSIONS OF ALL STRUCTURAL AND SERVICE ELEMENTS MUST ALWAYS BE CHECKED AGAINST THE RELEVANT ENGINEERING DRAWINGS. THIS DRAWING IS TO BE READ IN CONJUNCTION WITH ALL OTHER CONSULTANTS INFORMATION. IF THIS DRAWING HAS BEEN TRANSMITTED ELECTRONICALLY, THE ABOVE STATEMENTS ALSO APPLY. © ECN 2018

PROJECT
 35 GLOUCESTER CRESCENT, LONDON, NW1 7DL

DRAWING TITLE
 LOCATION AND BLOCK PLANS

STATUS
 ISSUED FOR PLANNING APPLICATION

SCALE	JOB NUMBER	DRAWN BY	CHECKED
1:1250 / 1:500 @A3	2124	FP	SC

DRAWING No	DATE	REVISION
2124_A_P10.001	28.09.2022	-