


PROPOSED SECTION A - A



NO DIMENSIONS ARE TO BE SCALED FROM THIS DRAWING

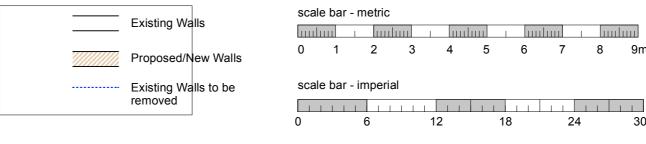

8 + 8B Primrose Gardens NW3 4TN

www.brodwight.co.uk office@brodwight.co.uk Tel 020 7722 0810 This drawing is copyright

Drawing Title:

Proposed Section A-A

Drawing Ref: 1129-AP1-06

Date November 2022

Scale 1:100@A3/1:50@A1

9m

30ft