




71.000
 70.000
 69.000
 68.000
 67.000
 66.000
 65.000
 64.000
 63.000
 62.000
 61.000
 60.000
 59.000
 58.000
 57.000
 56.000
 55.000
 54.000

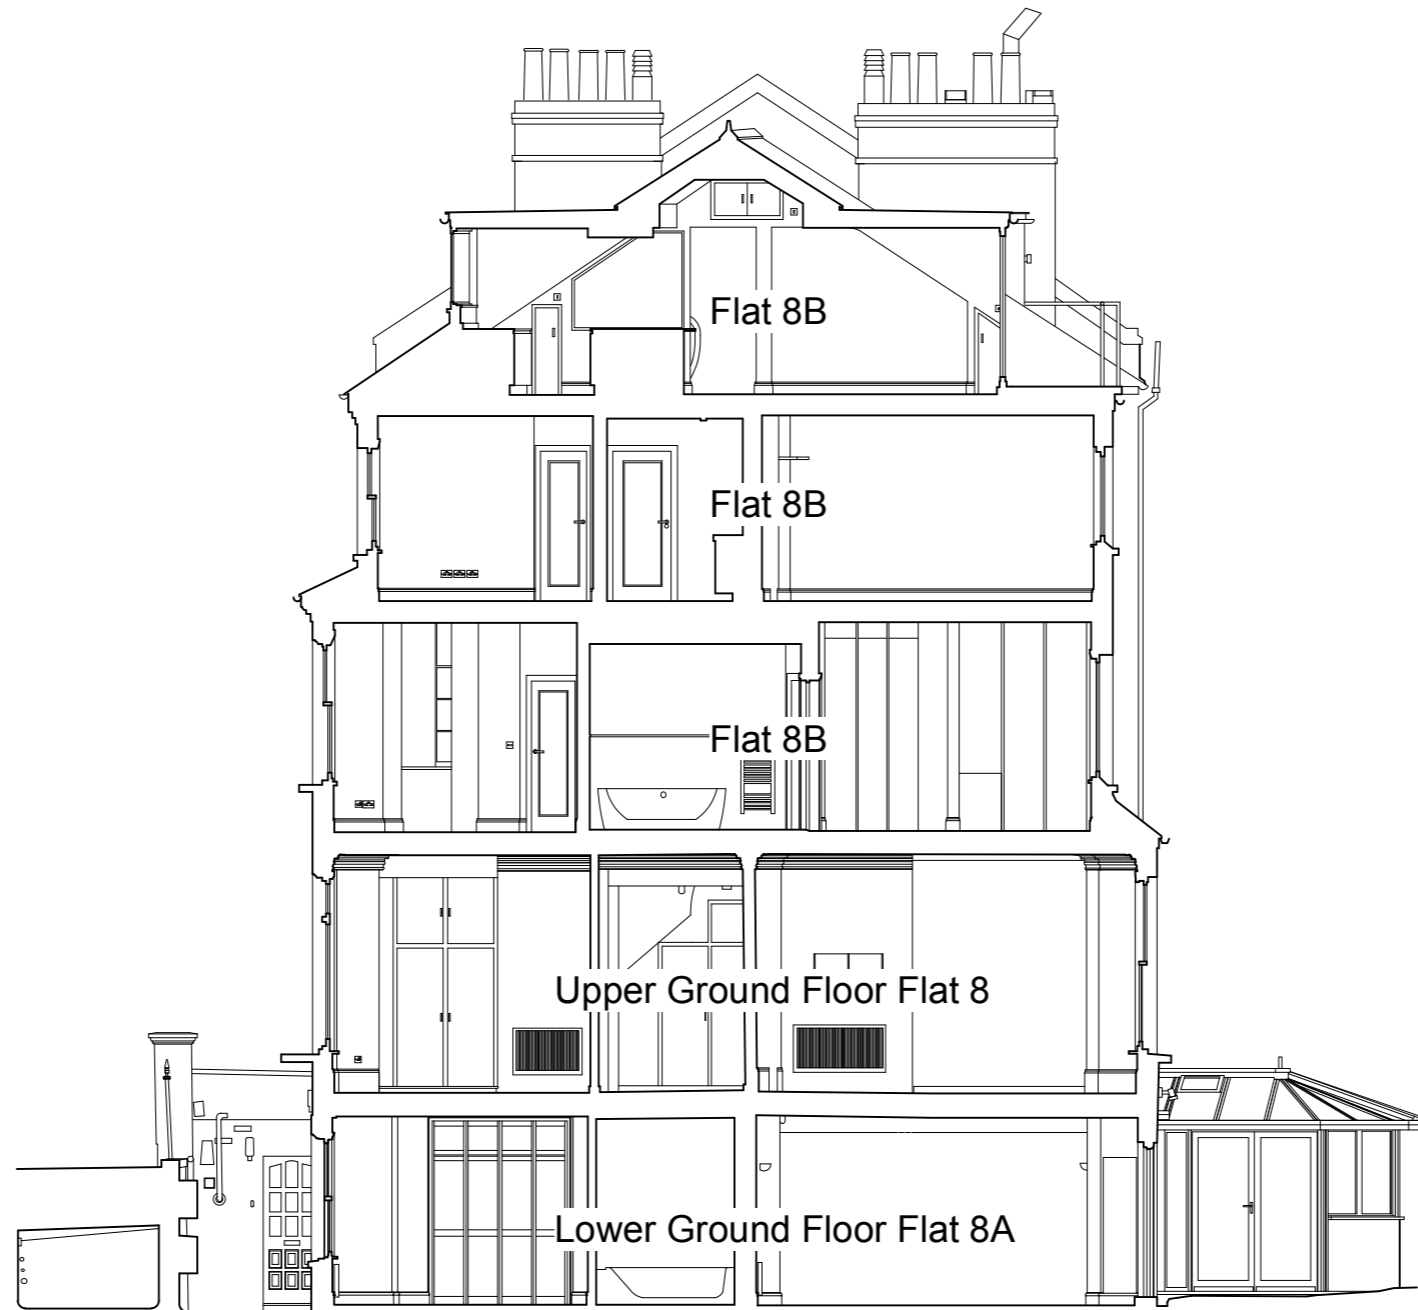

EXISTING SECTION A - A

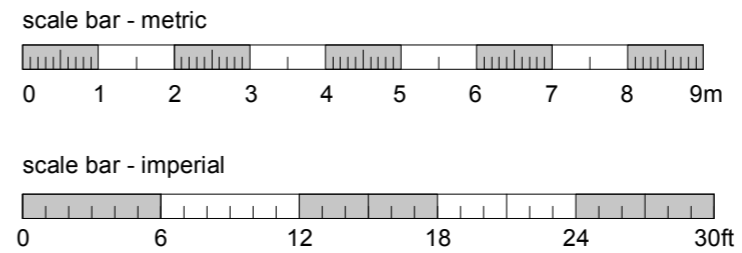

		CAD Surveys Ltd. Suite 2 KPC House Canterbury Road Willesborough Ashford TN24 0BP	
www.cadsurveys.co.uk		01233 635089	
Project : 8 + 8B Primrose Gardens London NW3 4TN		Drawn by : SC	
Drawing title : Existing Section A-A			
Scale: 1:100@A3/1:50@A1	Date : 05/07/2022	Ref : 1129-S01-06	