


DO NOT SCALE FROM THIS DRAWING. THE AUTHOR OF THIS DRAWING TAKES NO RESPONSIBILITY FOR ANY DIMENSIONS OBTAINED BY MEASURING OR SCALING FROM THIS DRAWING AND NO RELIANCE MAY BE PLACED ON SUCH DIMENSIONS. ALL DIMENSIONS MUST BE CHECKED AND VERIFIED ON SITE BY THE CONTRACTOR BEFORE COMMENCING ANY WORK OR PRODUCING DRAWINGS. RML ARCHITECTURE MUST BE NOTIFIED IMMEDIATELY OF ANY ERRORS OR DISCREPANCIES PRIOR TO THE COMMENCEMENT OF WORK.


THIS DRAWING IS TO BE READ IN CONJUNCTION WITH ALL OTHER RELEVANT CONTRACT DRAWINGS, SCHEDULES AND SPECIFICATIONS.

THIS DRAWING AND ALL INFORMATION CONTAINED WITHIN IS THE SOLE PROPERTY OF RML ARCHITECTURE LTD AND MAY NOT BE REPRODUCED IN WHOLE OR PART WITHOUT WRITTEN PERMISSION FROM RML ARCHITECTURE LTD.


REV	DESCRIPTION	DATE	BY
A	Notes updated.	28-11-22	RML

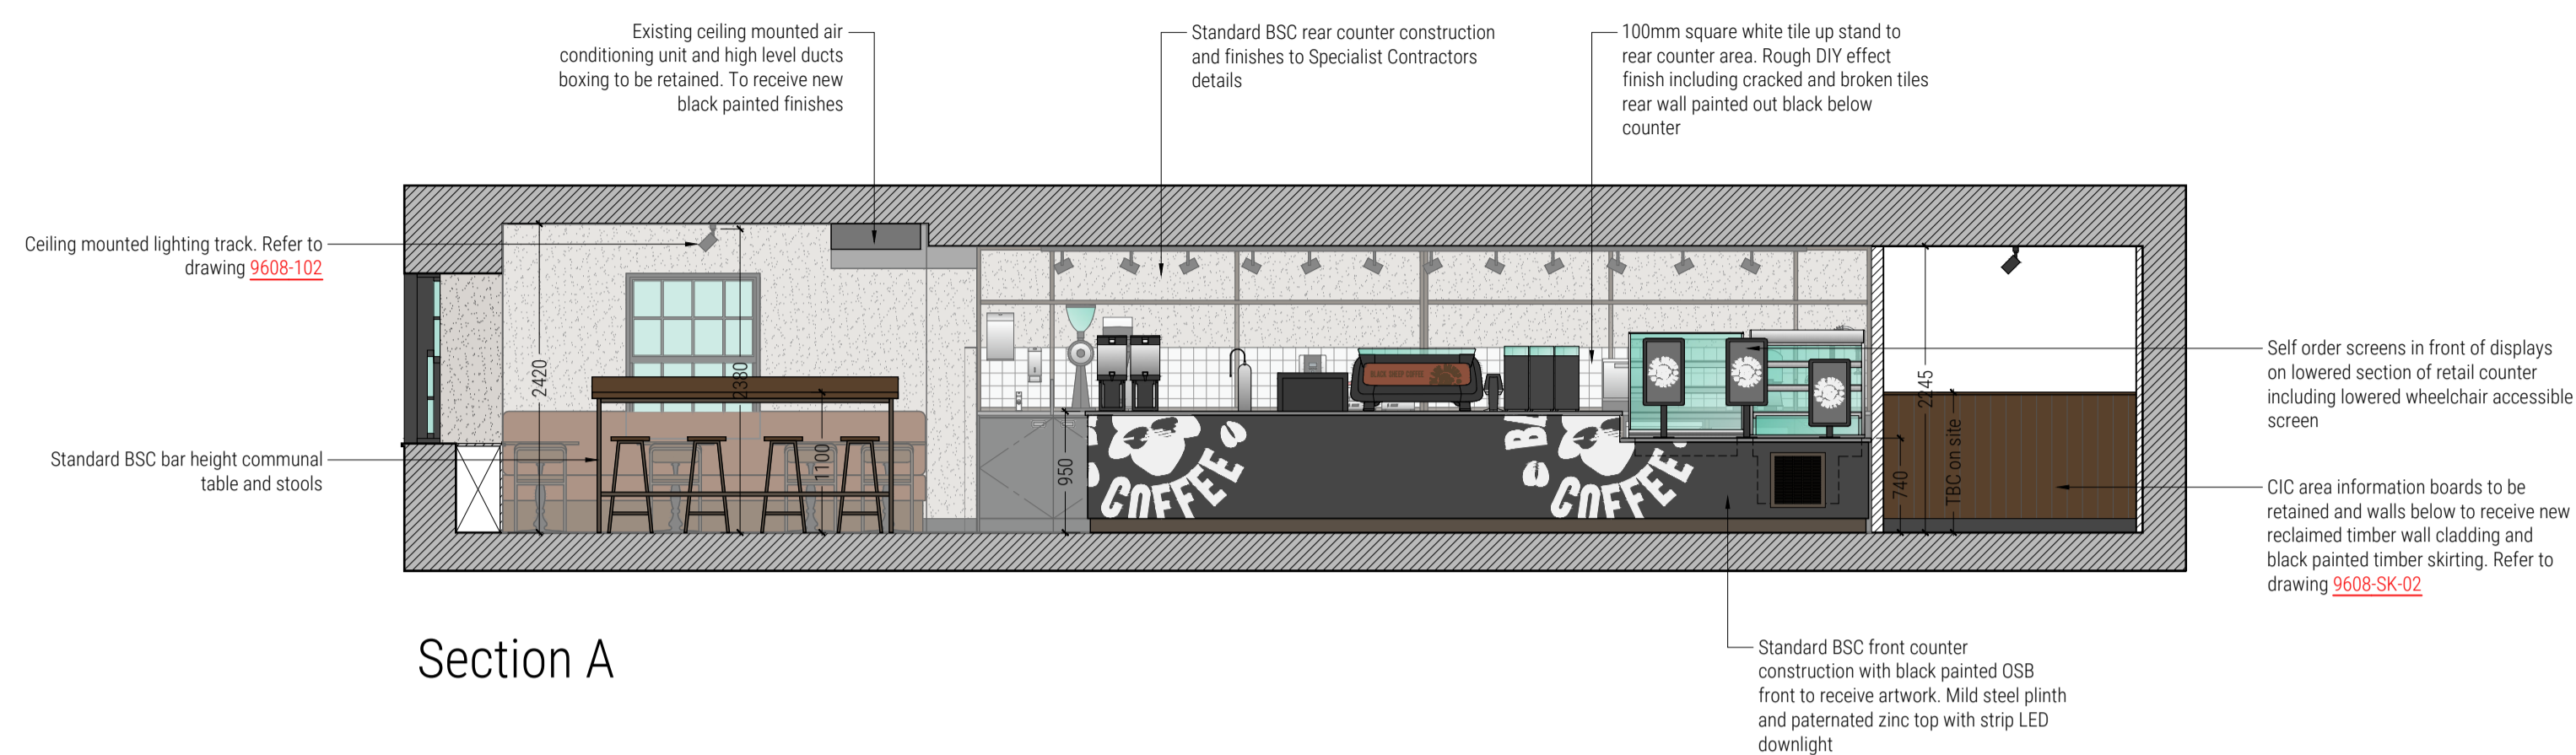


Section A

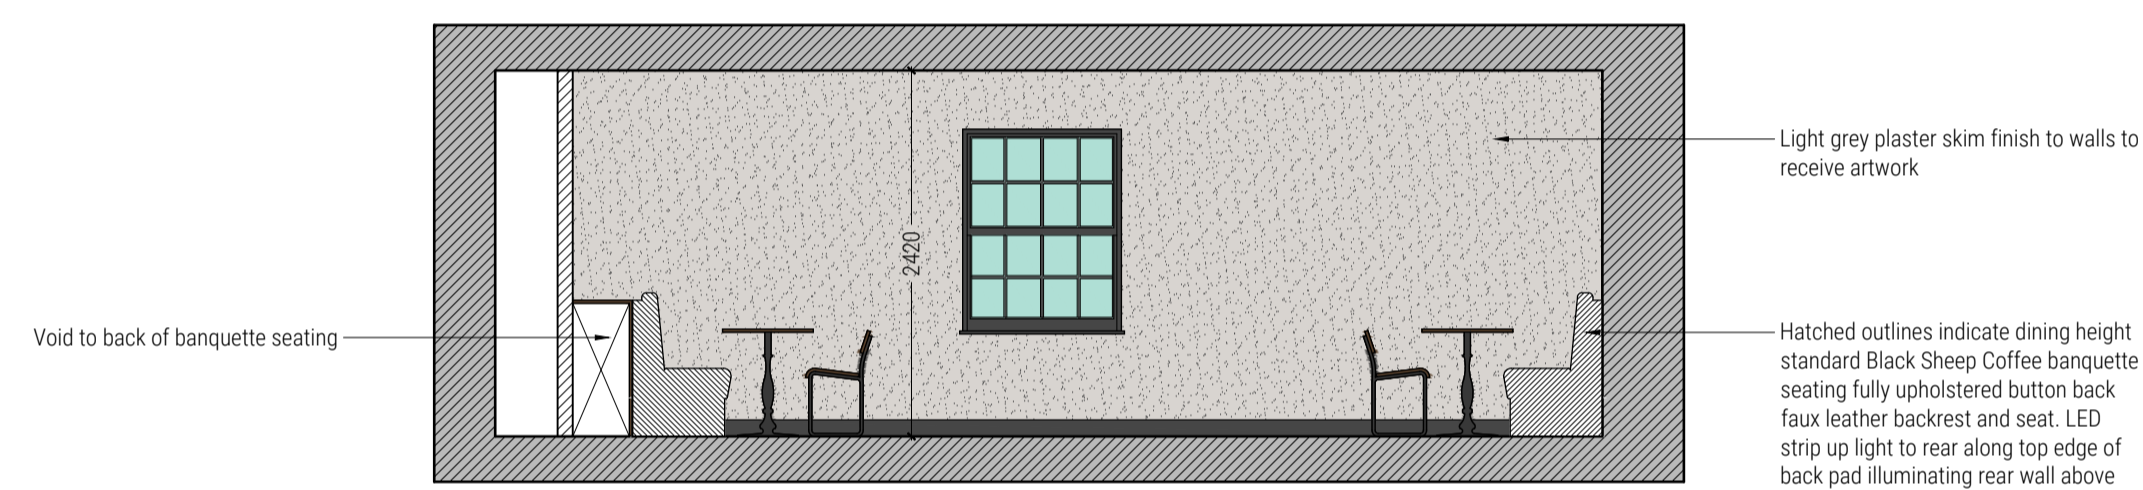

Section B

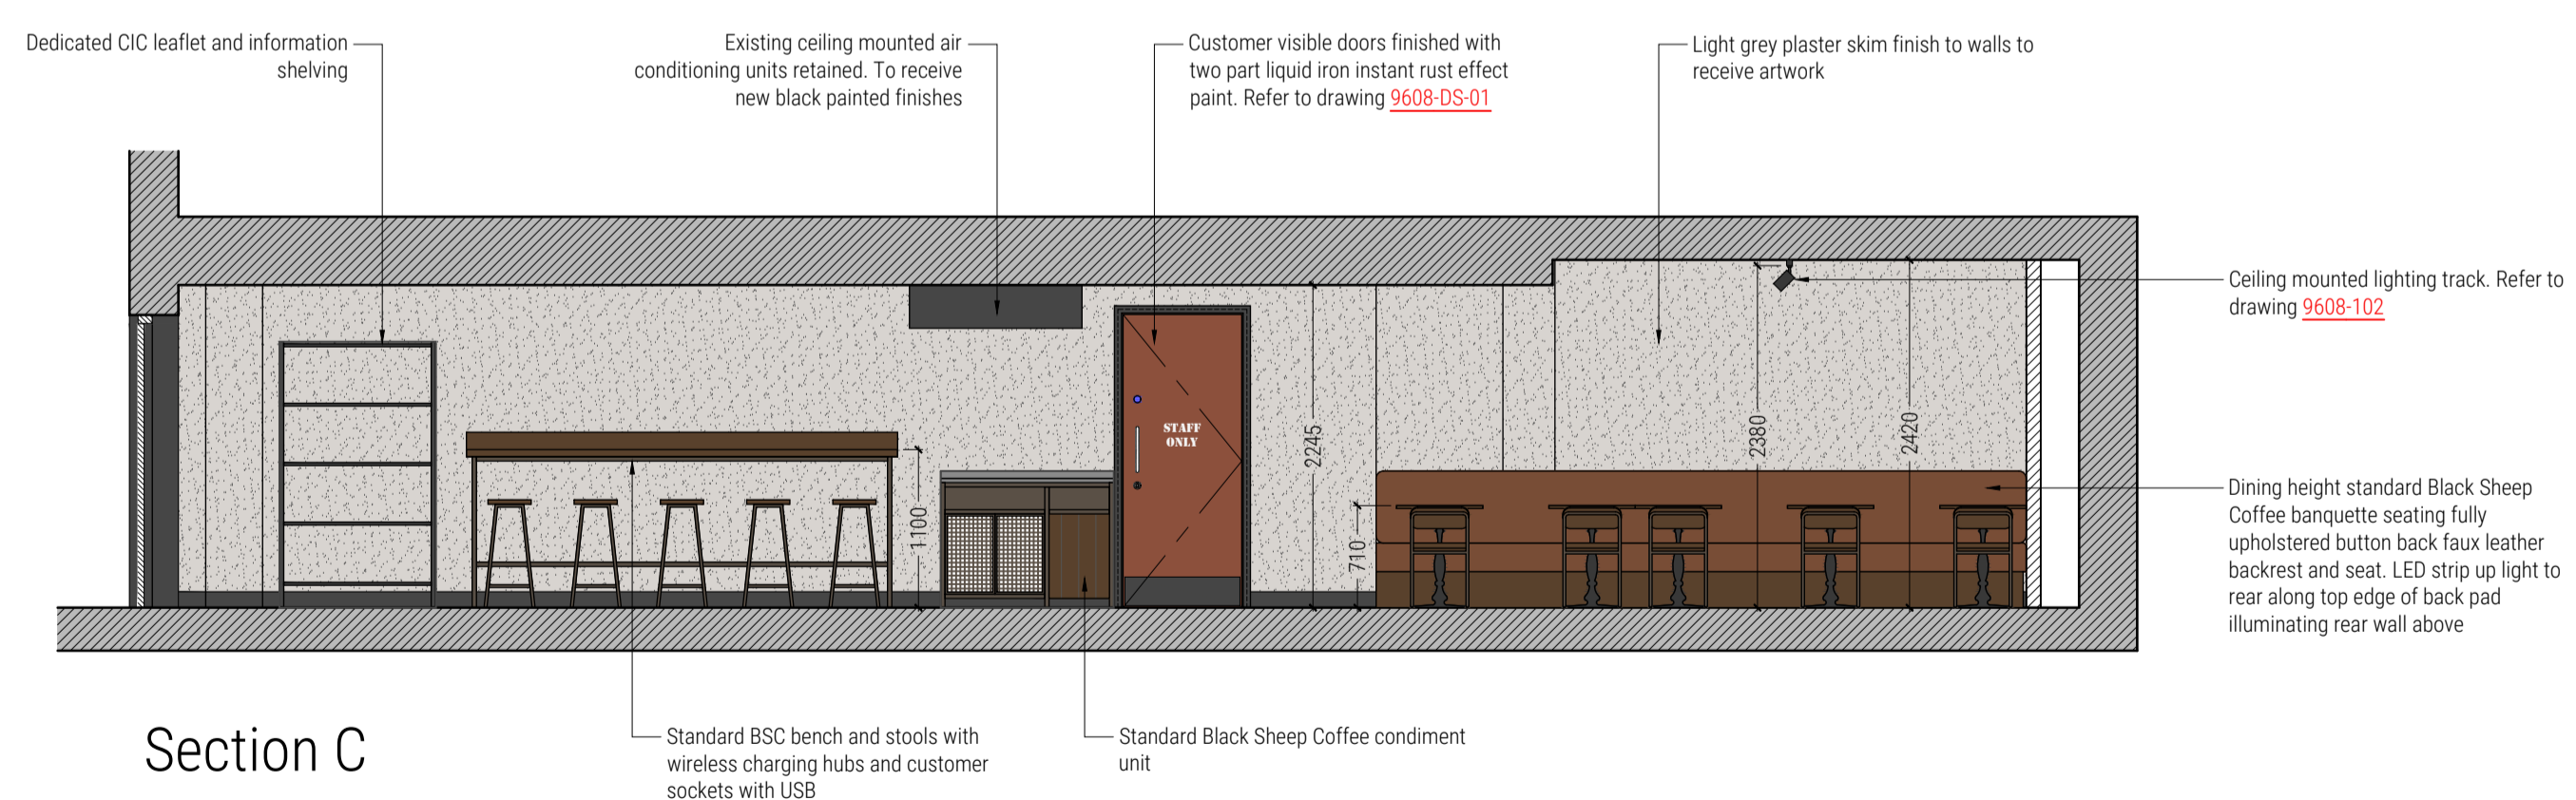

Section C

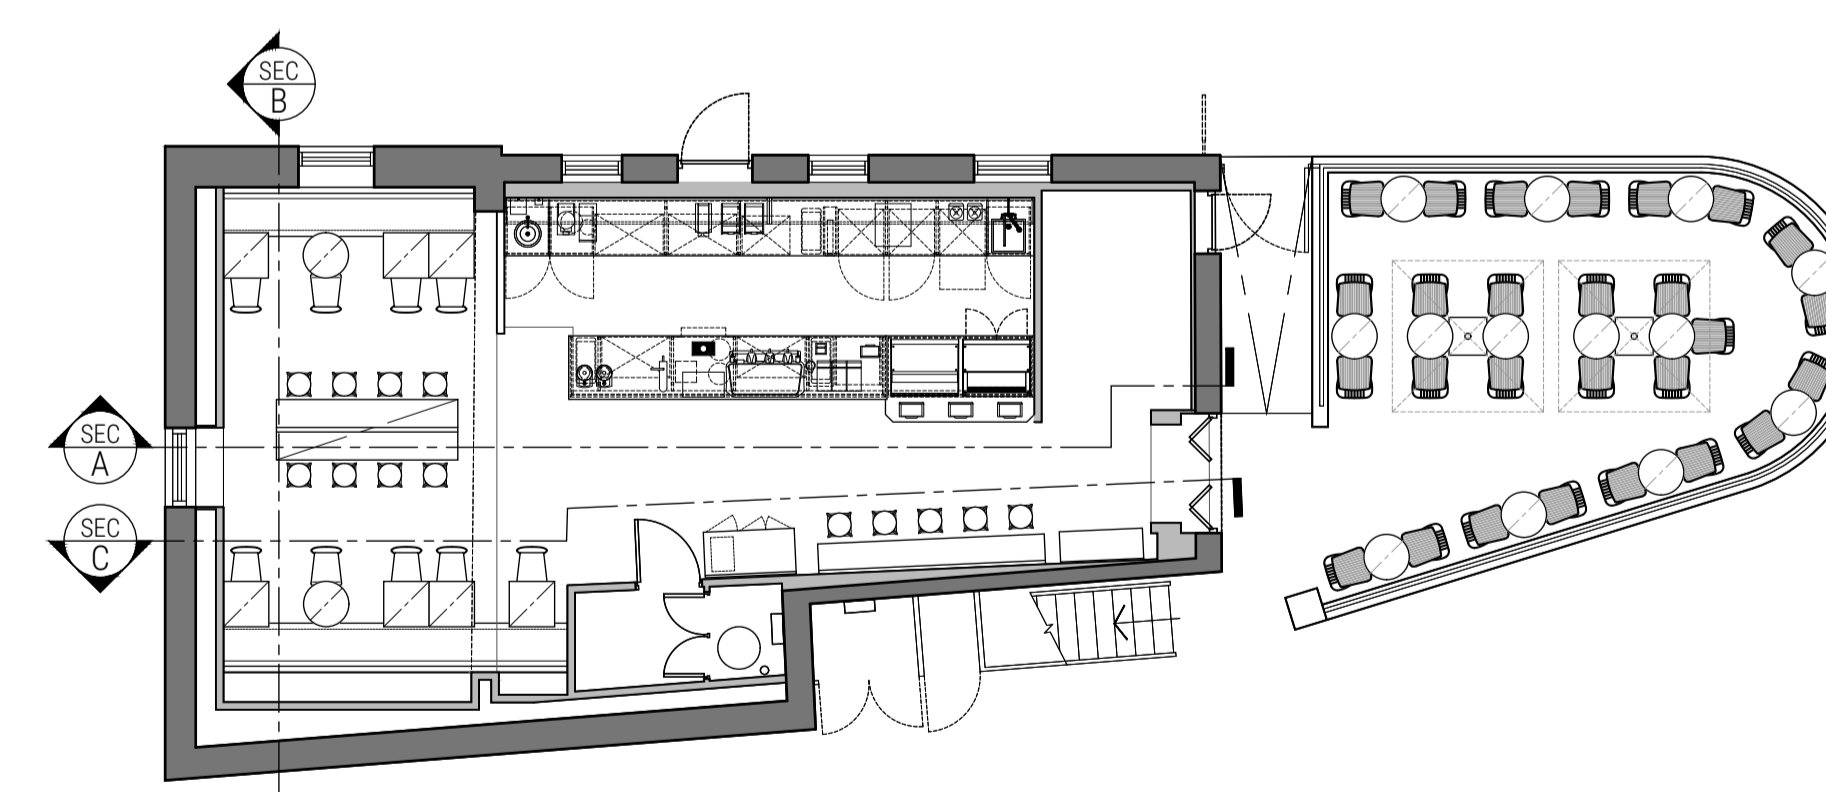

Location Plan - Scale 1:100

0mm 100mm  
PRINTED SIZE @ A1

CLIENT



PROJECT  
CAMDEN LOCK KEEPERS COTTAGE  
CAMDEN LOCK  
289 CAMDEN HIGH STREET  
LONDON NW1 7BX

DRAWING TITLE  
PROPOSED INTERNAL ELEVATIONS

PROJECT NUMBER DATE  
9608 NOV '22

SCALE DRAWN BY  
1:50 @ A1 / 1:100 @ A3 AA

DRAWING NUMBER REVISION  
9608-001 A

DRAWING STATUS  
APPROVAL

RMLArchitecture  
FREEDOM WORKS CREATIVE HUB,  
UNIT 7 HOVE BUSINESS CENTRE,  
HOVE, BN3 6HA

001 Internal Elevation Construction Notes:

- Full wall finishes schedule as 9608-103
- Pendant lighting setout as drawing 9608-102
- Horizontal beading and skirting heights typically consistent throughout shop unless specifically specified within notes