


DO NOT SCALE FROM THIS DRAWING. THE AUTHOR OF THIS DRAWING TAKES NO RESPONSIBILITY FOR ANY DIMENSIONS OBTAINED BY MEASURING OR SCALING FROM THIS DRAWING AND NO RELIANCE MAY BE PLACED ON SUCH DIMENSIONS. ALL DIMENSIONS MUST BE CHECKED AND VERIFIED ON SITE BY THE CONTRACTOR BEFORE COMMENCING ANY WORK OR PRODUCING DRAWINGS. RML ARCHITECTURE MUST BE NOTIFIED IMMEDIATELY OF ANY ERRORS OR DISCREPANCIES PRIOR TO THE COMMENCEMENT OF WORK.


THIS DRAWING IS TO BE READ IN CONJUNCTION WITH ALL OTHER RELEVANT CONTRACT DRAWINGS, SCHEDULES AND SPECIFICATIONS.

THIS DRAWING AND ALL INFORMATION CONTAINED WITHIN IS THE SOLE PROPERTY OF RML ARCHITECTURE LTD AND MAY NOT BE REPRODUCED IN WHOLE OR PART WITHOUT WRITTEN PERMISSION FROM RML ARCHITECTURE LTD.

REV	DESCRIPTION	DATE	BY
A	Notes updated.	28-11-22	RML

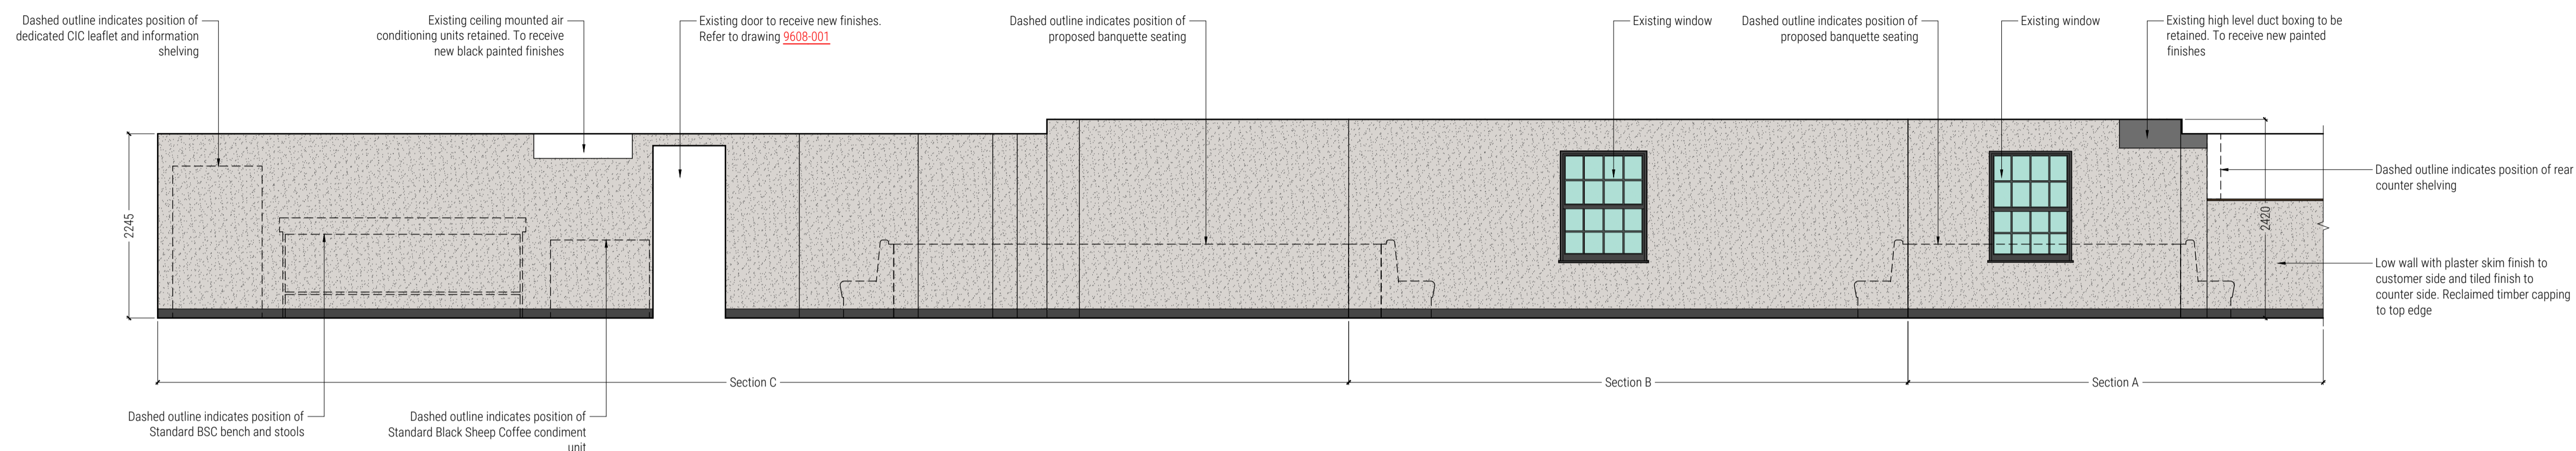

Proposed Elevations Flattened

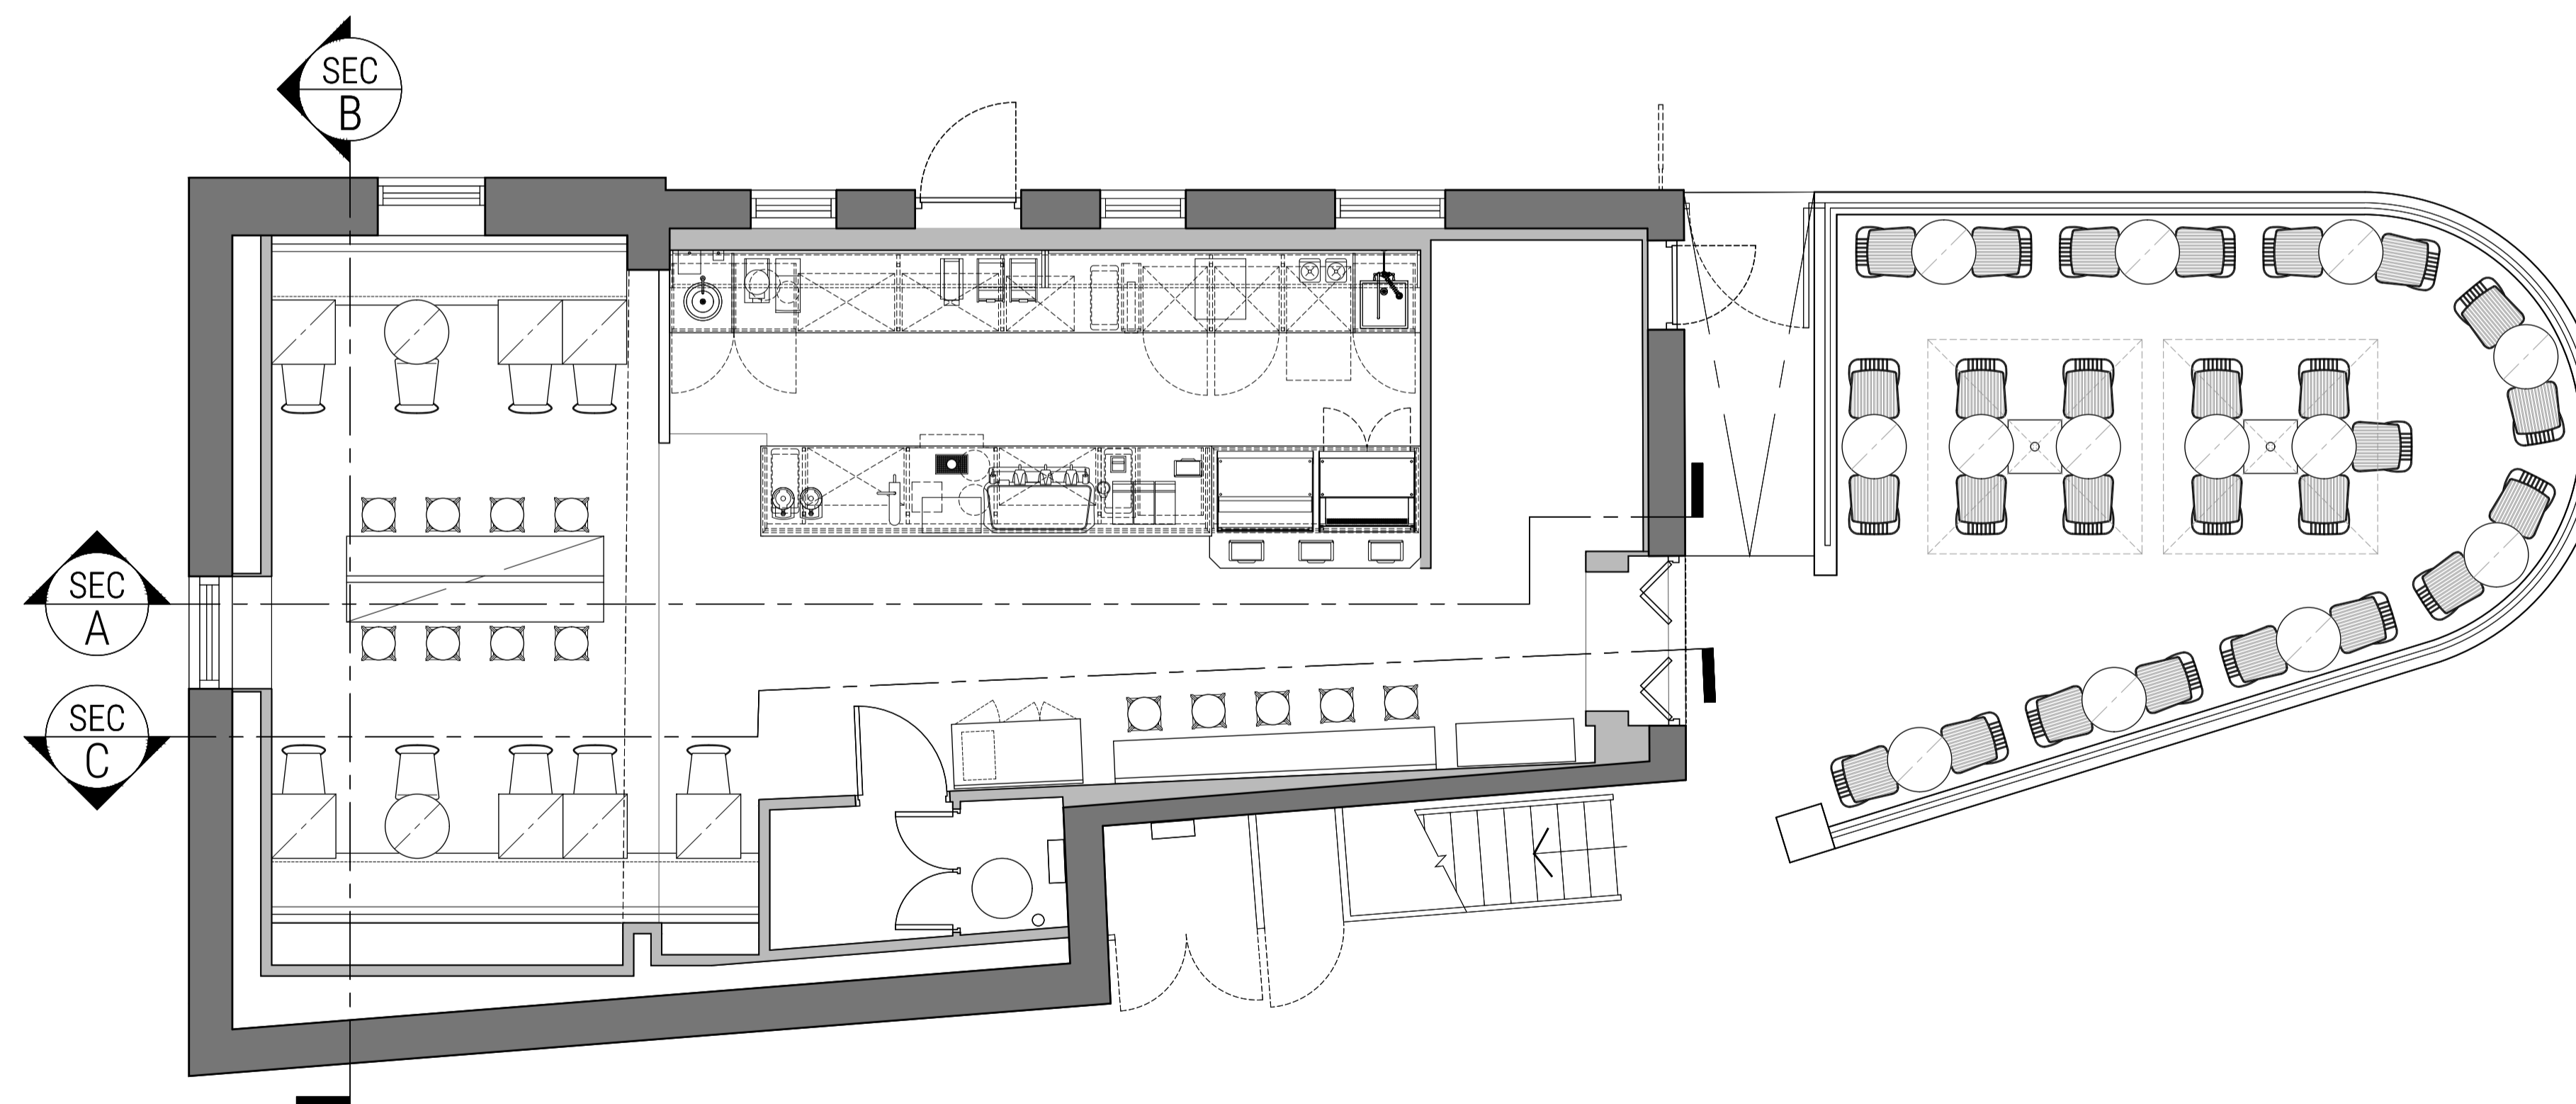

Location Plan

0mm 100mm

PRINTED SIZE @ A1

CLIENT



PROJECT

CAMDEN LOCK KEEPERS COTTAGE
CAMDEN LOCK
289 CAMDEN HIGH STREET
LONDON NW1 7BX

DRAWING TITLE

SKETCH TO SHOW PROPOSED GRAPHIC

PROJECT NUMBER

9608

DATE

NOV '22

SCALE

1:50 @ A1 / 1:100 @ A3

DRAWN BY

AA

DRAWING NUMBER

9608-SK-02

REVISION

A

DRAWING STATUS

APPROVAL

RMLArchitecture

FREEDOM WORKS CREATIVE HUB,
UNIT 7 HOVE BUSINESS CENTRE,
HOVE, BN3 6HA

SCALE - 1:50 @ A1 1:100 @ A3

0 1m 2m 3m 4m 5m