



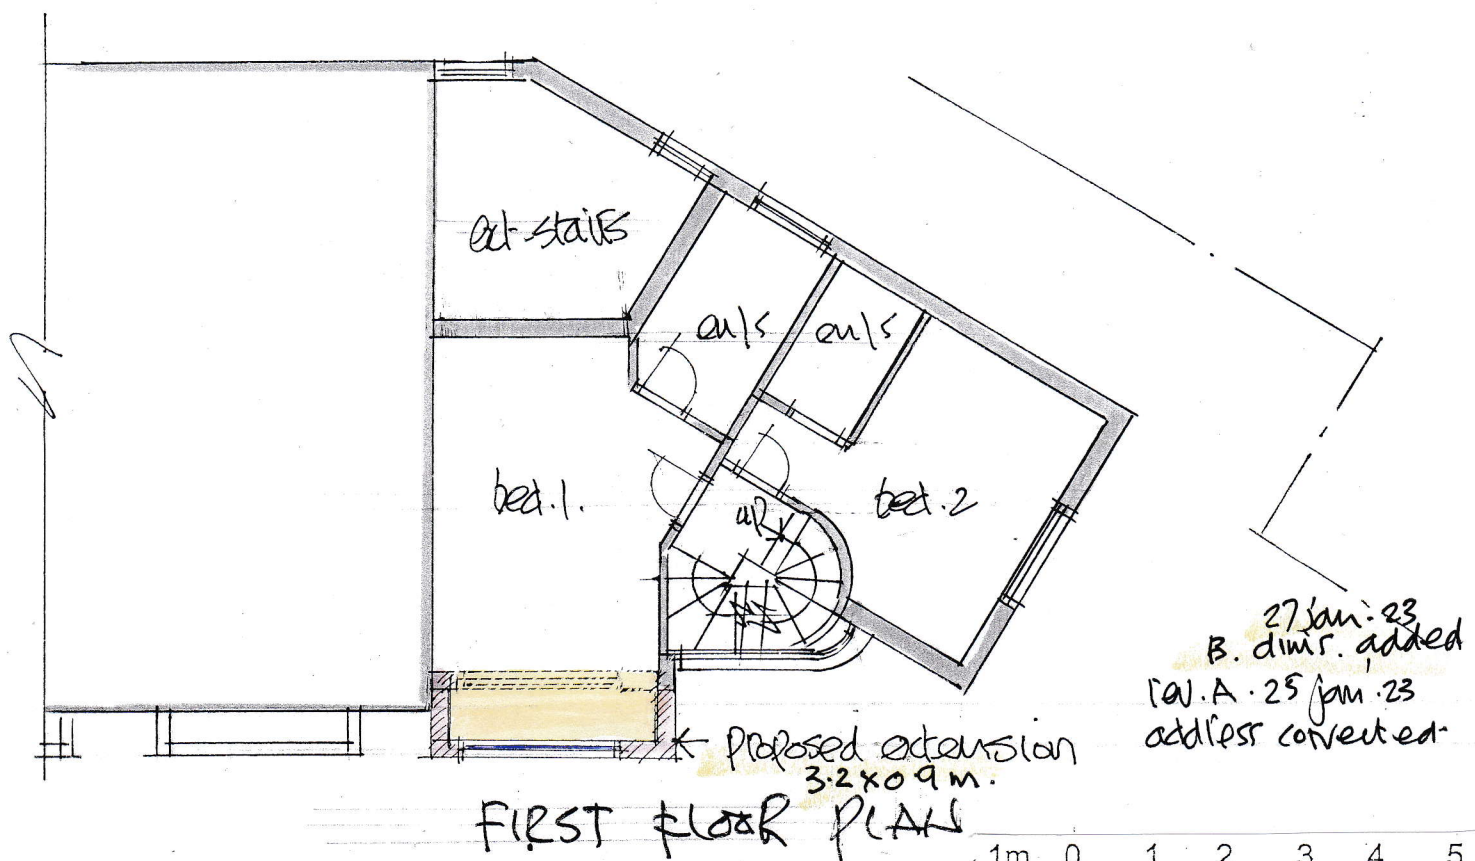

27 Jan. 23
B. dimr. added
Rev. A. 25 Jan. 23
address converted

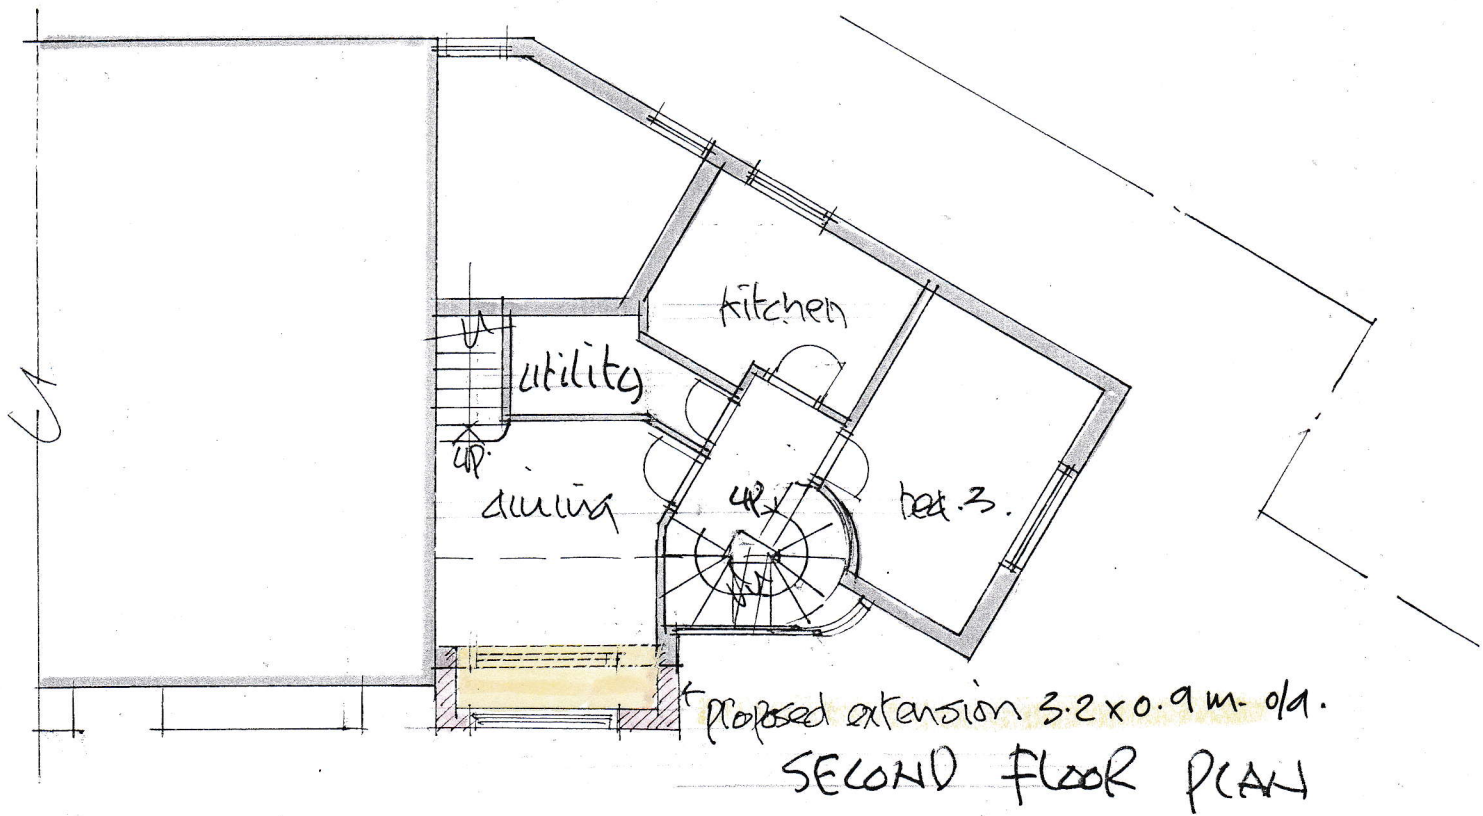

Scale @ 1:100 @ A4

6 J King Henrys Road NW3 3QP
proposed plans.

dwg. no. 3546/4 A.B.