

DO NOT SCALE FROM THIS DRAWING. PROJECT ARCHITECT TO BE NOTIFIED OF DISCREPANCIES IN FIGURED DIMENSIONS. CONTRACTOR TO VERIFY ALL DIMENSIONS ON SITE.

Orientation

Location Plan

Key

Notes

Rev. 01

JIMMY FAIRLY

Lambs Conduit
LONDON



**JIMMY FAIRLY BOUTIQUE
LAMBS CONDUIT**

31 Lamb's Conduit St, London WC1N 3NG

architect

PILAR RIVERA RODRÍGUEZ

ARB register n° 079661A
07746.39.11.89 pilar.rivera.a11@gmail.com



Client

Jimmy Fairly UK Ltd.

Project

Refurbishment of premises for Store at
31 Lamb's Conduit St, London WC1N 3NG

Drawing Title

Cover

Project No.	Drawing No.	Revision
3093	PR.01	
Scale	Date	Drawn by
N/A	22.11.22	P.R.

Orientation

Location Plan

Key


Notes

Rev. 01

Location Plan JIMMY FAIRLY Lamb's Conduit Scale 1:1.250

UPRN: 5015077

HMLR Title No: NGL821566

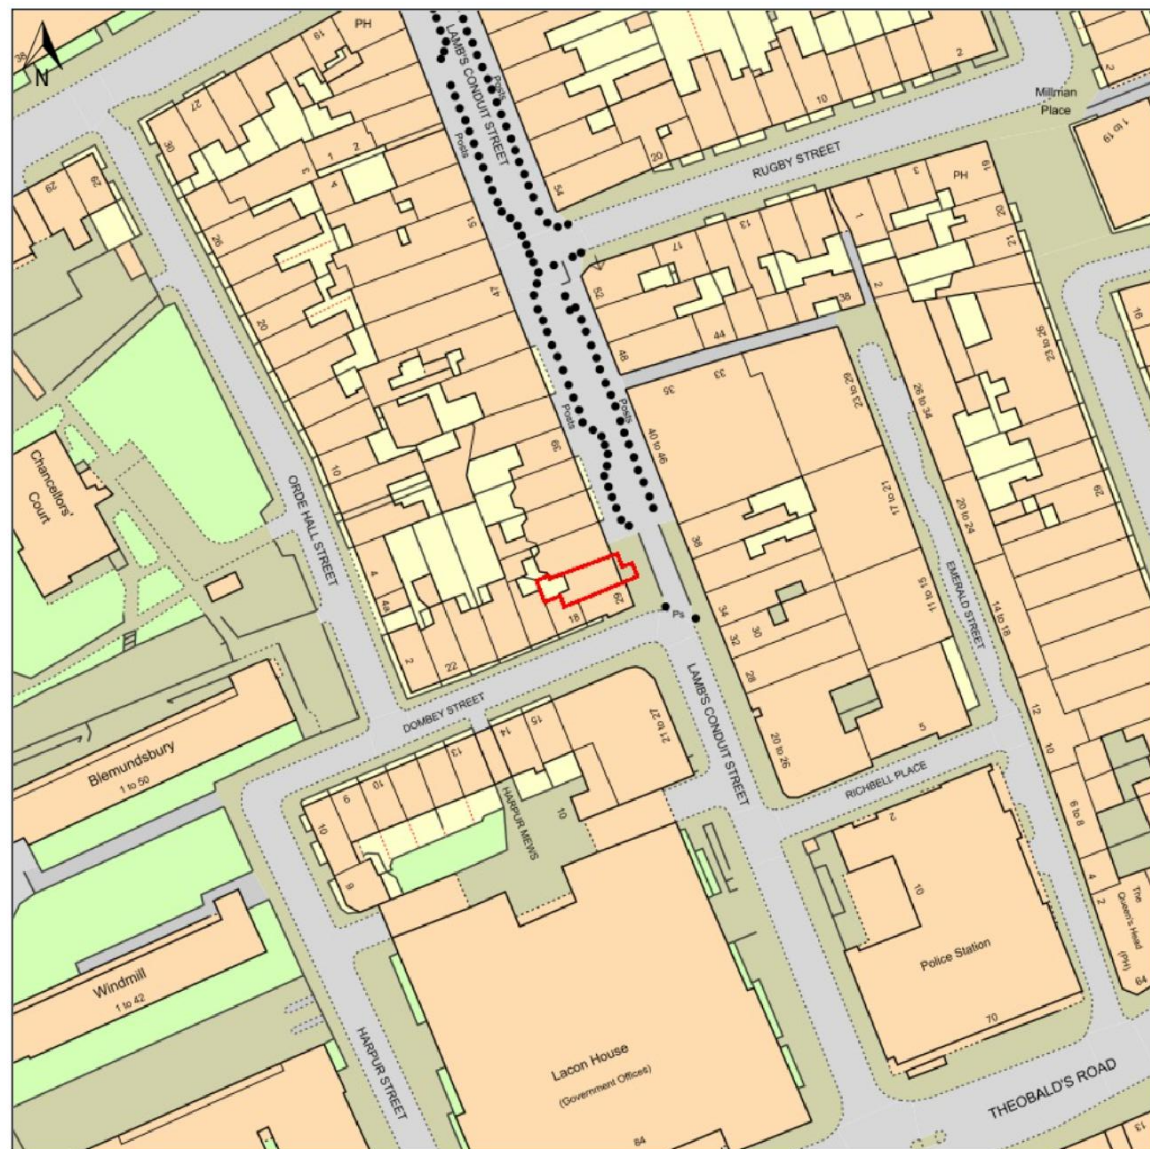

© Crown copyright and database rights, 2022. Ordnance Survey 0100031673. Created using Plans by emapsite.com

0m 20m 40m 60m 80m 100m

Scale: 1:1250 Paper Size: A4

Notes:

JIMMY FAIRLY Lamb's Conduit Boutique
31 Lamb's Conduit St, London WC1N 3NG

architect
PILAR RIVERA RODRÍGUEZ
ARB register n° 079661A
07746.39.11.89 pilar.rivera.o11@gmail.com



Client
Jimmy Fairly UK Ltd.

Project
Refurbishment of premises for Store at
31 Lamb's Conduit St, London WC1N 3NG
Drawing Title

Location Plan

Project No.	Drawing No.	Revision
3093	PR.02	--
Scale	Date	Drawn by
1.250 @A3	22.11.22	P.R.

Orientation




Location Plan

Key

Notes


Rev. 01

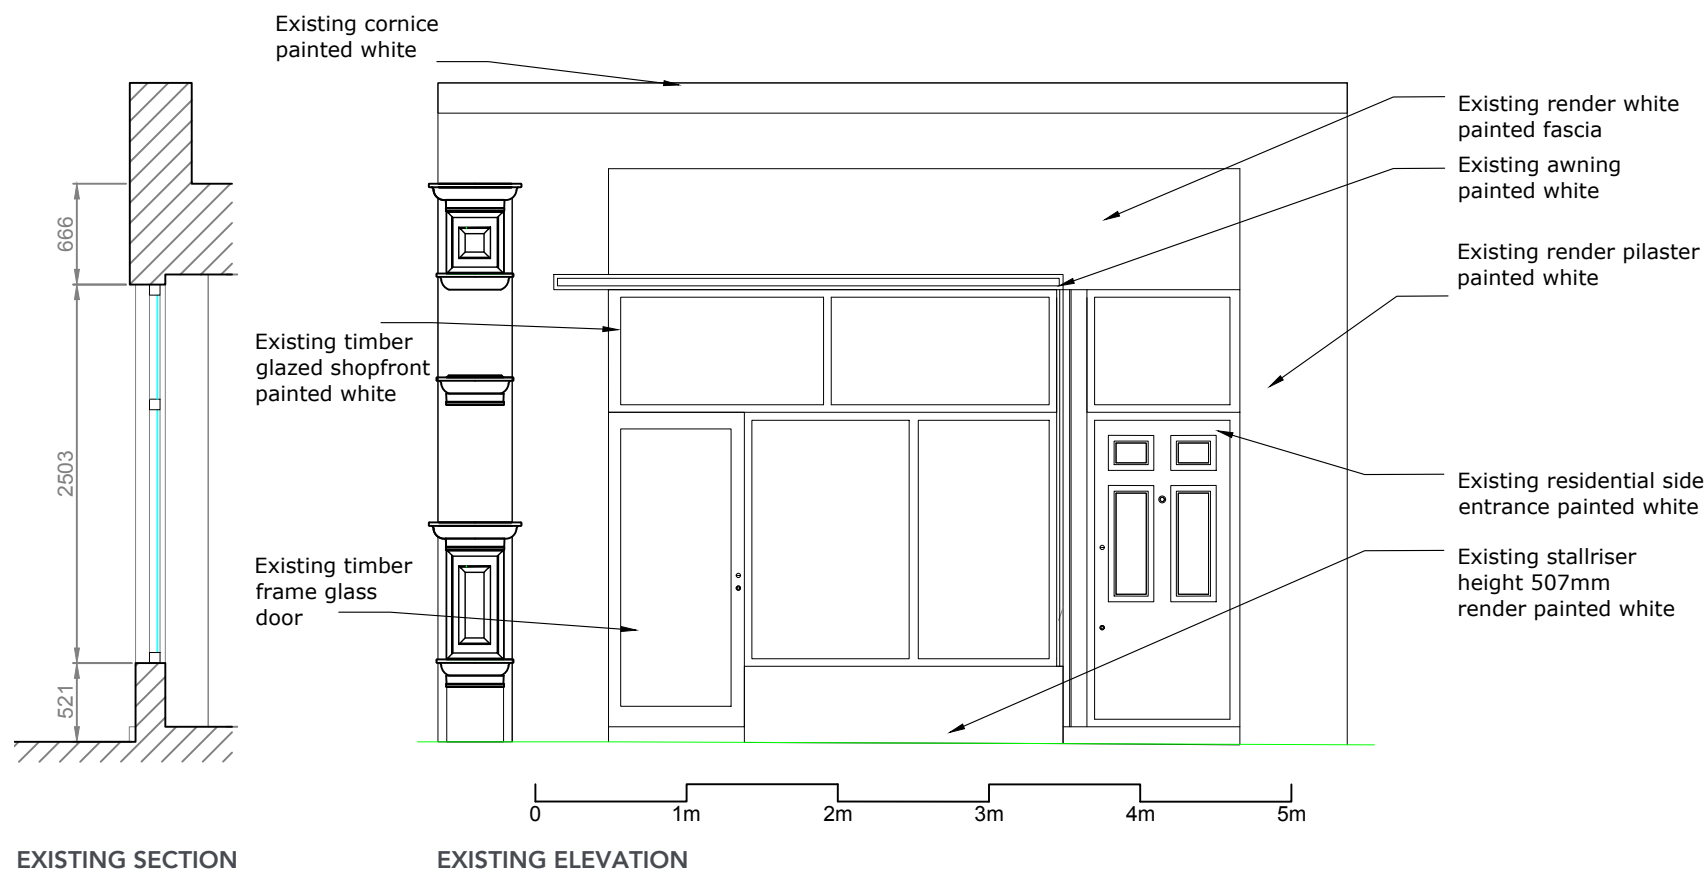


PICTURE 1



PICTURE 2

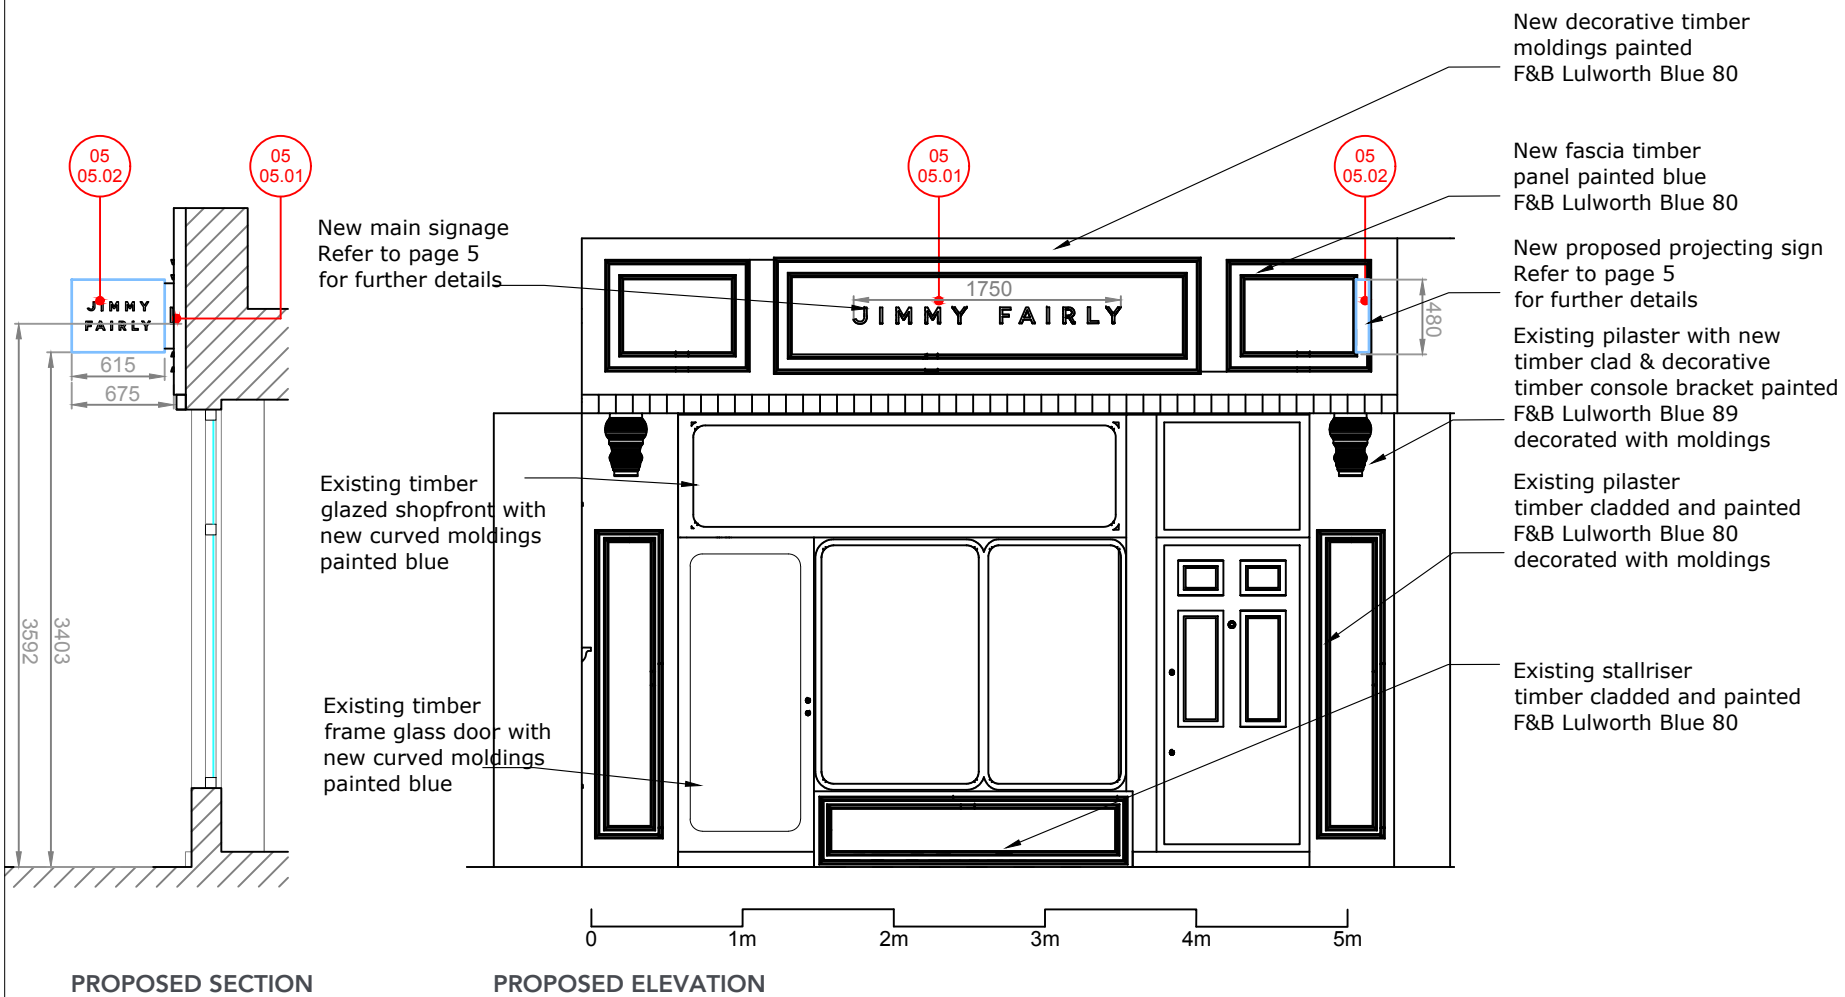

PICTURE 3

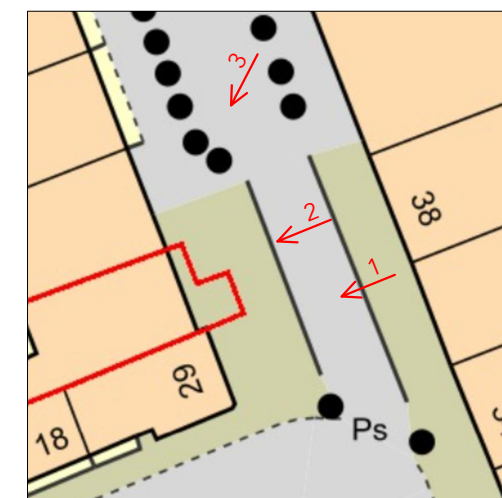

KEY MAP

architect
PILAR RIVERA RODRÍGUEZ
 ARB register n° 079661A
 07746.39.11.89 pilar.rivera.a11@gmail.com



Client

Jimmy Fairly UK Ltd.

Project

Refurbishment of premises for Store at

31 Lamb's Conduit St, London WC1N 3NG

Drawing Title

Existing & Proposed Elevation

Project No. 3093 Drawing No. PR.03 Revision Rev.--

Scale 1:100 @A3 Date 22.11.22 Drawn by P.R.

Orientation

Location Plan

Key

Notes

Rev. 01

architect
PILAR RIVERA RODRÍGUEZ
 ARB register n° 079661A
 07746.39.11.89 pilar.rivera.a11@gmail.com



Client

Jimmy Fairly UK Ltd.


Project
 Refurbishment of premises for Store at
 31 Lamb's Conduit St, London WC1N 3NG

Drawing Title

Proposed Elevation & Section

Project No.	Drawing No.	Revision
3093	PR.04	--

Scale	Date	Drawn by
1:25 @A3	22.11.22	P.R.

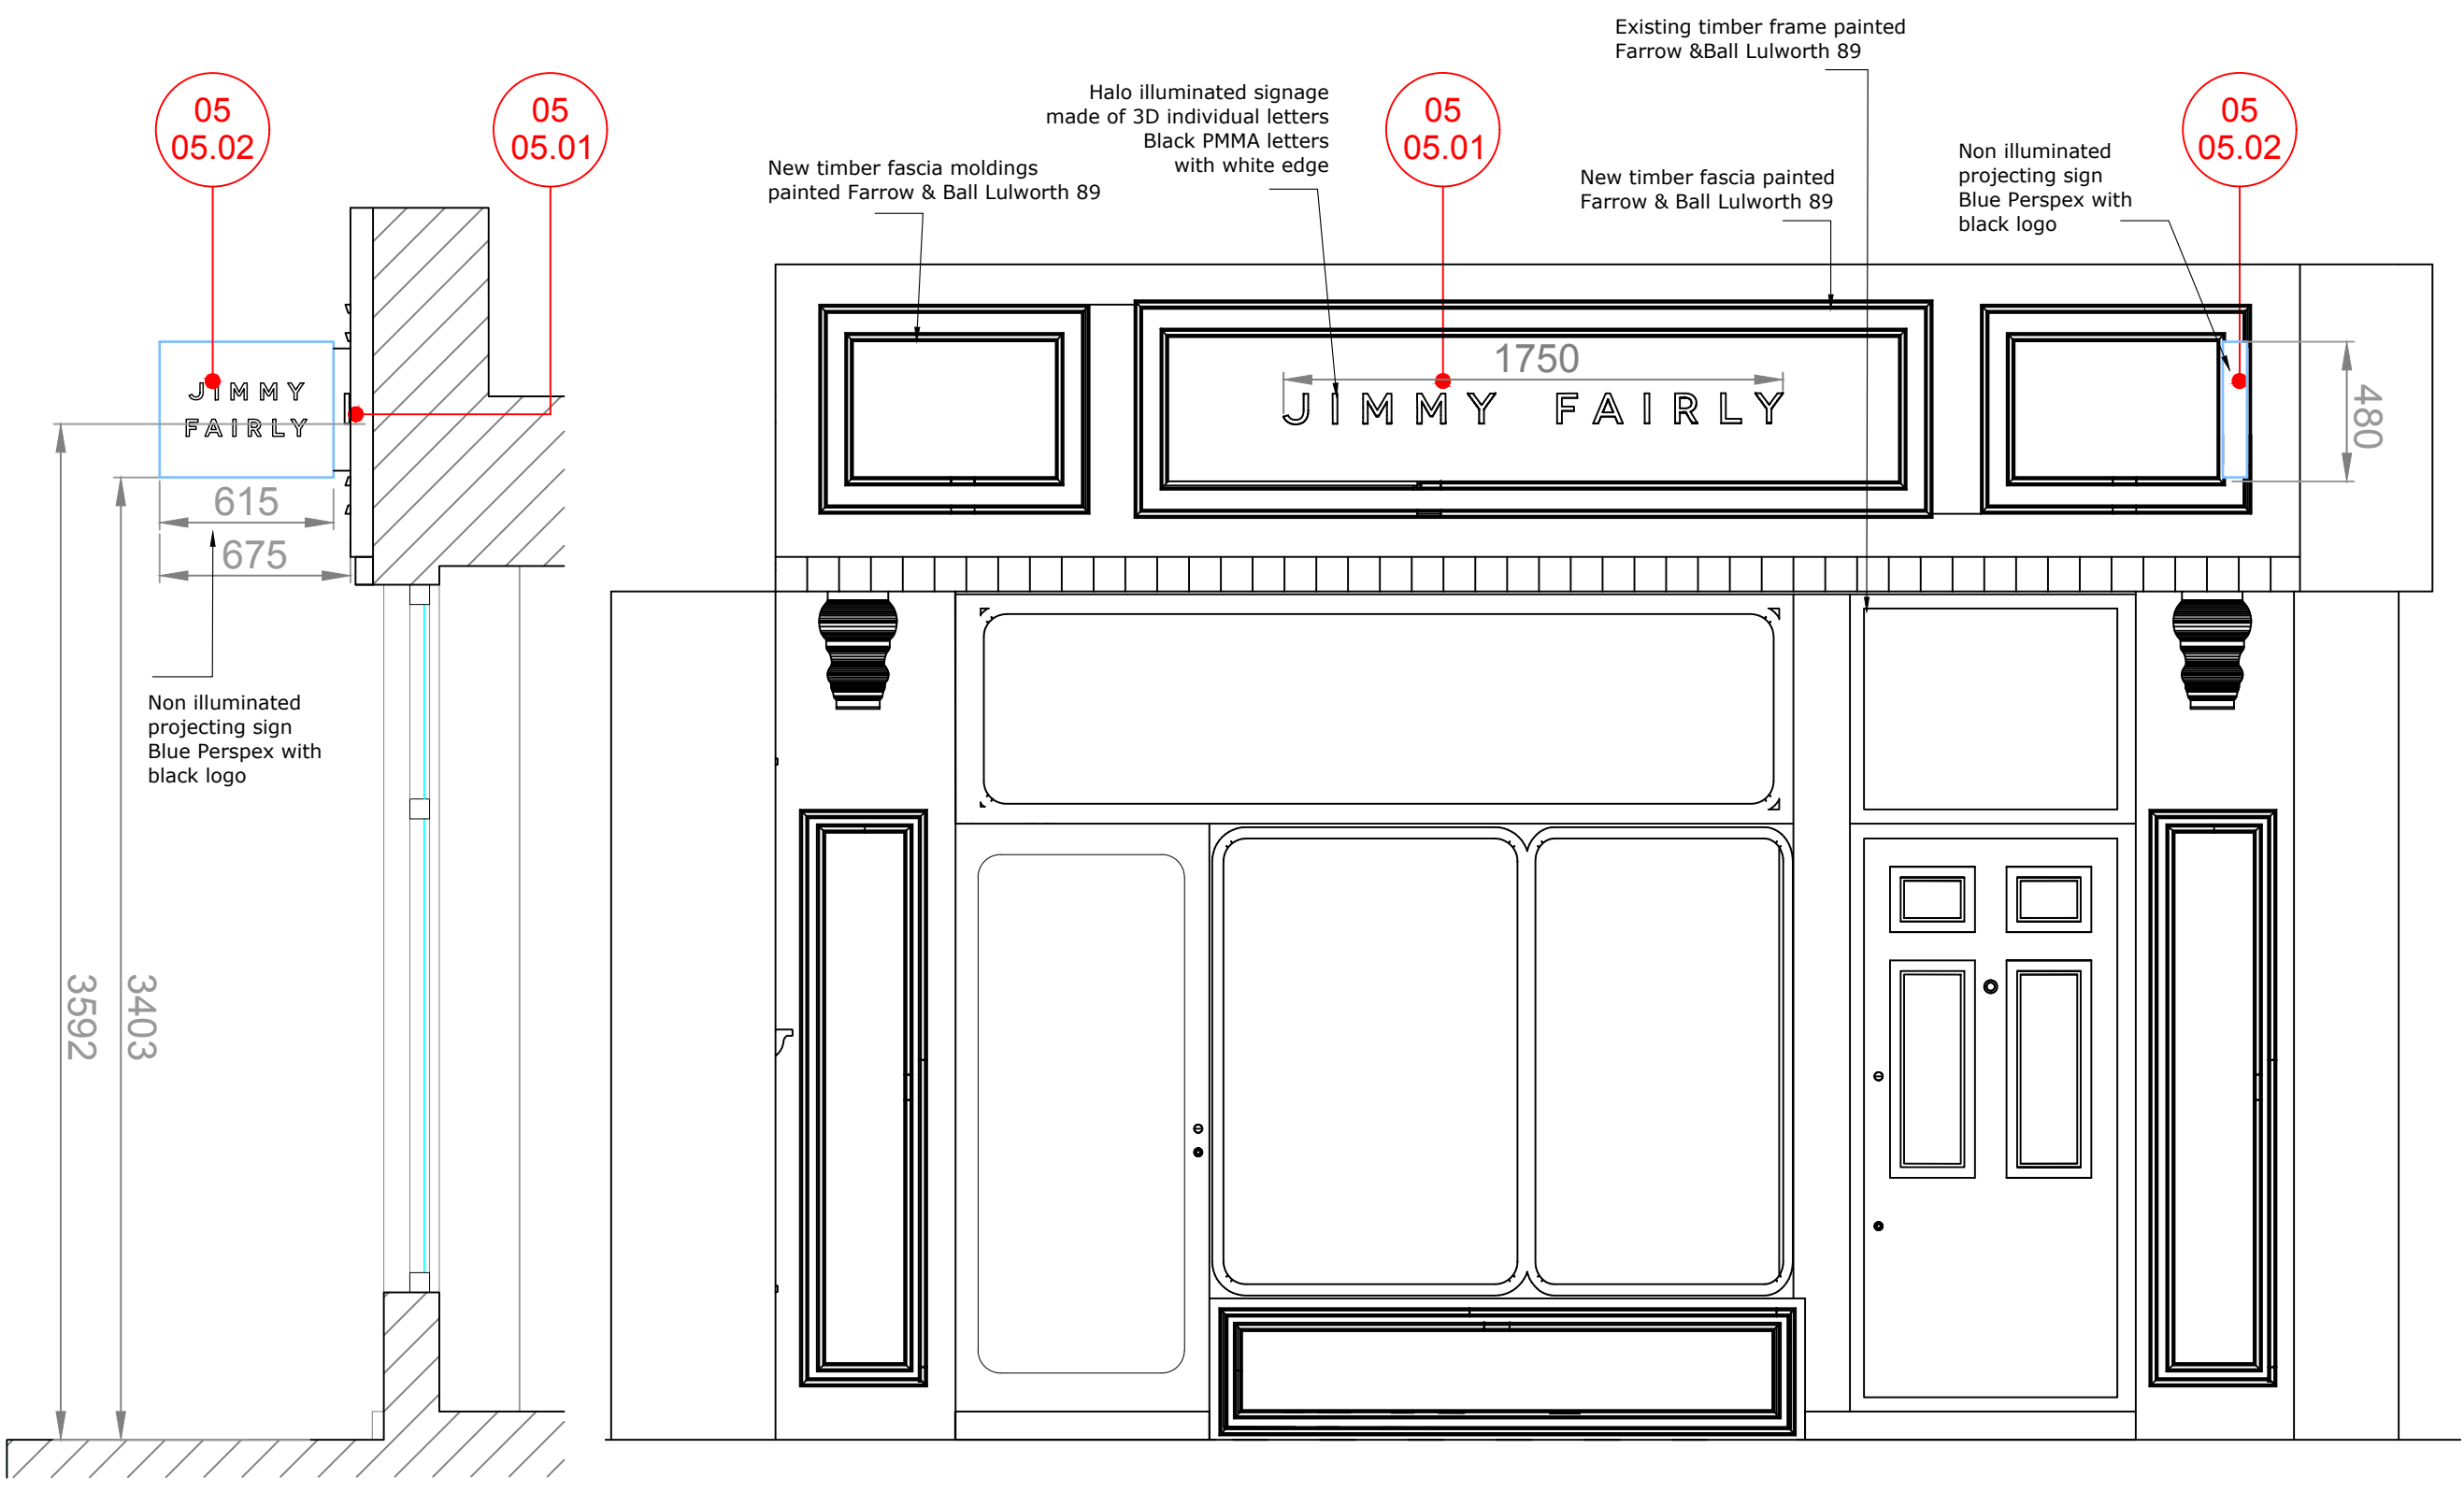

PROPOSED SECTION

SHOPFRONT PROPOSED ELEVATION

05.01


"JIMMY FAIRLY" Halo Illuminated Signage

3D INDIVIDUAL ILLUMINATED LETTERS TO BE APPLIED TO SHOPFRONT FASCIA



"JIMMY FAIRLY " BLACK PMMA
INDIVIDUAL ILLUMINATED LETTERS
width white edge

1/10
(A3)

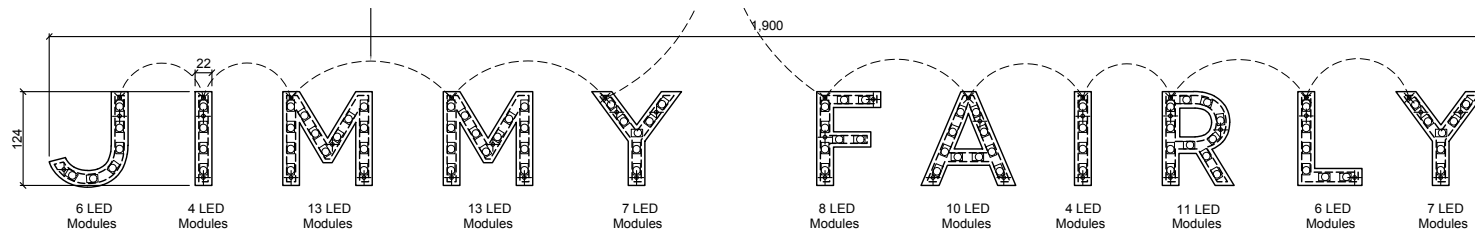


05.02

"JIMMY FAIRLY" Projecting Sign

NOT ILLUMINATED PROJECTING SIGN

PROJECTING SIGN
Transparent blue sheet
100mm box illuminated Plexi
Cut out white letters Logo RAL 9010

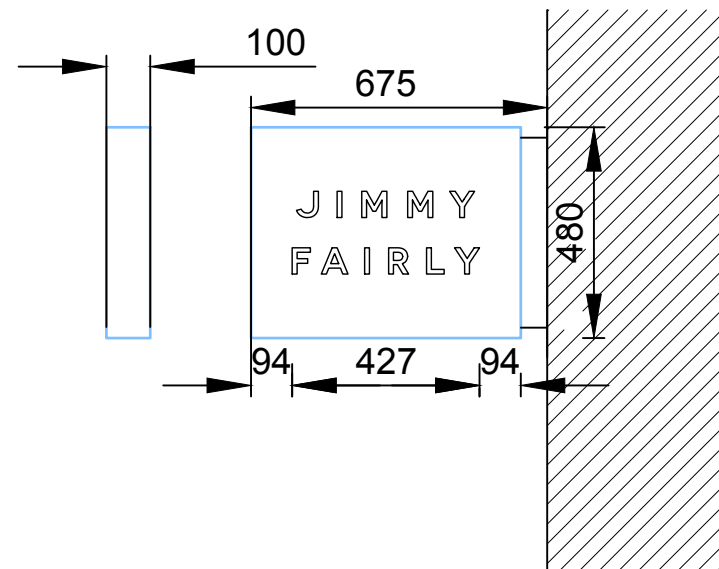

**Drawing dimensions are indicative.
General Contractor to check all dimensions on site before construction. Any discrepancy to be communicated to the Project Manager**

Orientation

Location Plan

Key

Notes

Rev. 01 Proposed Projecting Sign added

architect
PILAR RIVERA RODRÍGUEZ
ARB register n° 079661A
07746.39.11.89 pilar.rivera.o11@gmail.com



Client

Jimmy Fairly UK Ltd.

Project
Refurbishment of premises for Store at
31 Lamb's Conduit St, London WC1N 3NG
Drawing Title

Signage Details		
Project No.	Drawing No.	Revision
3093	PR.05	Rev.--
Scale	Date	Drawn by
1:10 @A3	22.11.22	P.R.

DO NOT SCALE FROM THIS DRAWING. PROJECT ARCHITECT TO BE NOTIFIED OF DISCREPANCIES IN FIGURED DIMENSIONS. CONTRACTOR TO VERIFY ALL DIMENSIONS ON SITE

Orientation

Location Plan

Key

Notes

Rev. 01 Proposed Projecting Sign add



architect
PILAR RIVERA RODRÍGUEZ
ARB register n° 079661A
07746.39.11.89 pilar.rivera.a11@gmail.com



Client

Jimmy Fairly UK Ltd.

Project

Refurbishment of premises for Store at 31 Lamb's Conduit St, London WC1N 3NG

Drawing Title

3D Visual

Project No.	Drawing No.	Revision
3093	PR.06	Rev.
Scale	Date	Drawn b
N/A	22.11.22	P.R.

DO NOT SCALE FROM THIS DRAWING. PROJECT ARCHITECT TO BE NOTIFIED OF DISCREPANCIES IN FIGURED DIMENSIONS. CONTRACTOR TO VERIFY ALL DIMENSIONS ON SITE.

Orientation

Location Plan

Key

Notes

Rev. 01

Halo illuminated signage
made of 3D individual letters
Orange PMMA letters
RAL 2004

Non illuminated
projecting sign
2mm Aluminium sheet
with orange metal bracket
black vinyl logo



NEW PROPOSED SHOPFRONT

architect

PILAR RIVERA RODRÍGUEZ
ARB register n° 079661A
07746.39.11.89 pilar.rivera.a11@gmail.com



Client

Jimmy Fairly UK Ltd.

Project
Refurbishment of premises for Store at
31 Lamb's Conduit St, London WC1N 3NG
Drawing Title

Proposed Shopfront Visual

Project No.	Drawing No.	Revision
3093	PR.04	--
Scale	Date	Drawn by
1:25 @A3	22.11.22	P.R.