

KEY

NOTES

1. Do not scale from this drawing.

2. All dimensions shall be taken from the centre of the wall unless otherwise stated.

3. Report all drawing errors, omissions and discrepancies to the architect/designer.


KASIA WHITFIELD DESIGN

KASIA WHITFIELD@GMAIL.COM
T: 020 7386865
M: 0798903533

JOB 82 HAWTFREY ROAD
LONDON NW3 3SS

TITLE APPROVED SIDE ELEVATION (SOUTH SIDE)

DATE	SCALE	STATUS
2022.11.14	1:50@A3	APPROVED
PROJECT NO.	DRAWING NO.	REVISION

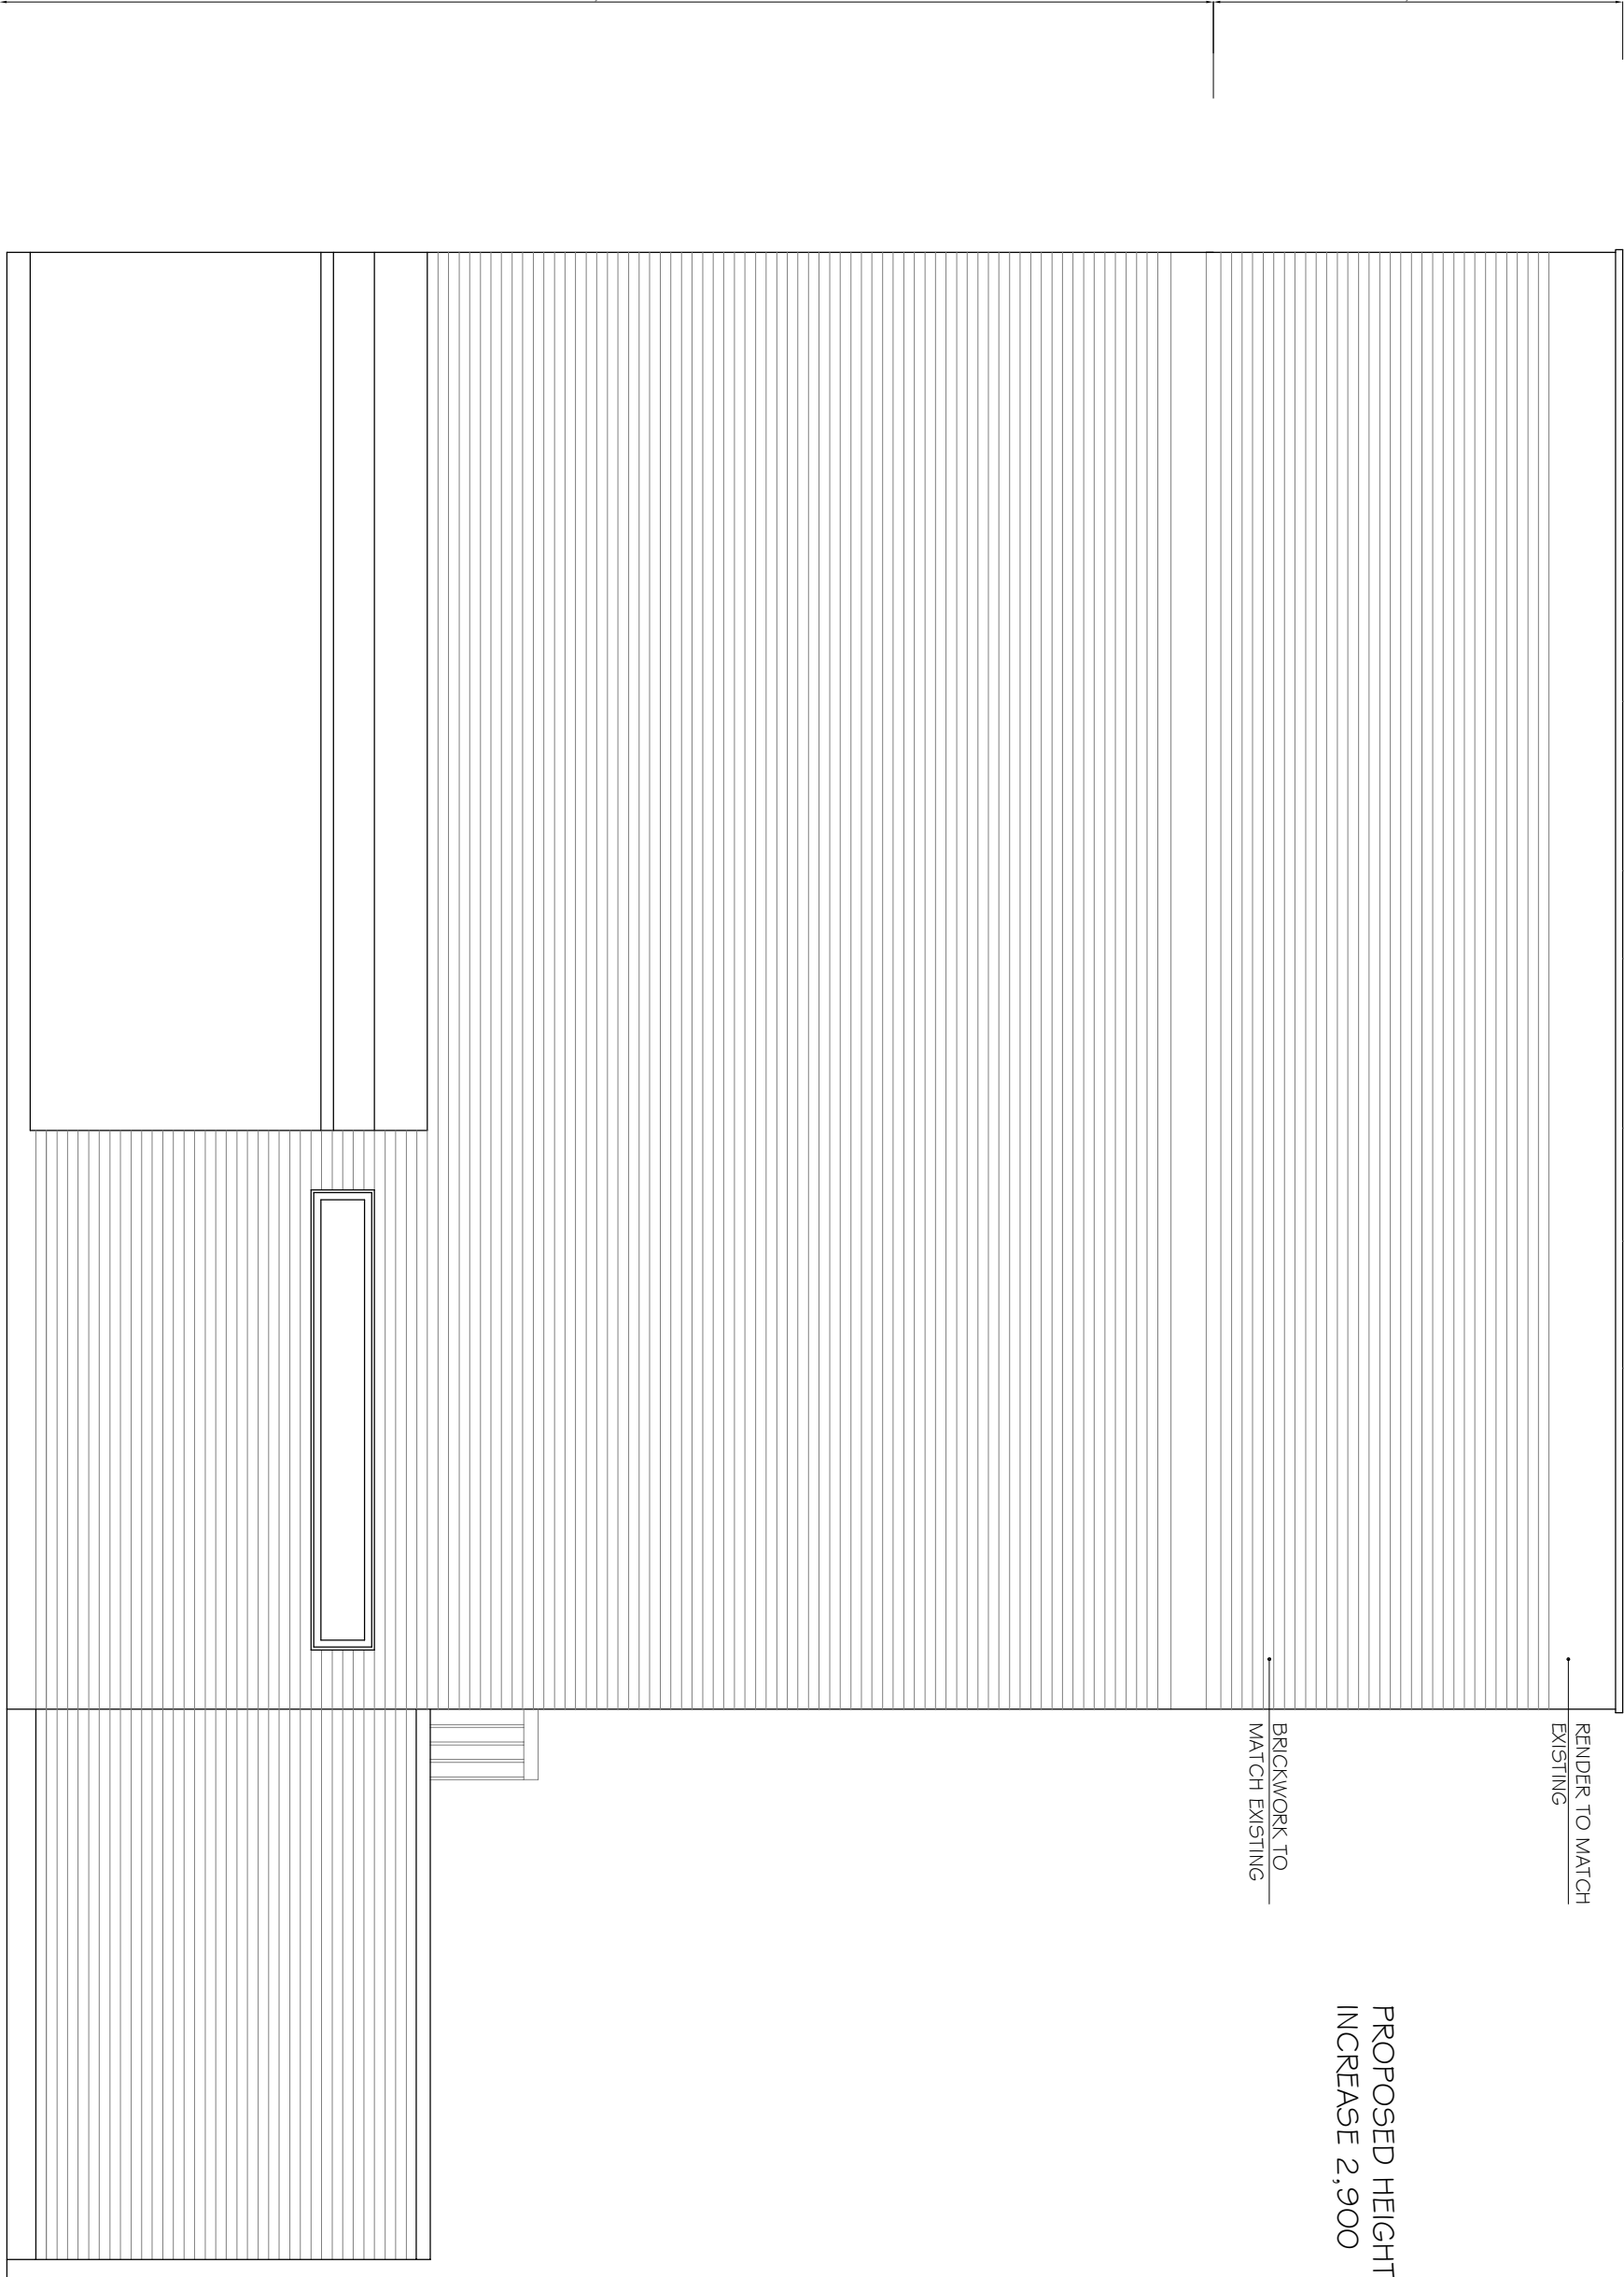

PROPOSED HEIGHT
INCREASE 2,900

BRICKWORK TO
MATCH EXISTING

RENDER TO MATCH
EXISTING

8,600

2,900

0m

5m