

NEW SIDE WINDOWS  
TO BE  
NON-OPENABLE  
WITH OBSCURE  
GLAZING

ADDITIONAL  
STOREY EXTENSION  
AS GRANTED  
2022/1712/P


RENDER TO MATCH  
EXISTING

BRICKWORK TO  
MATCH EXISTING

PROPOSED HEIGHT  
INCREASE 2,900

8,600

2,900

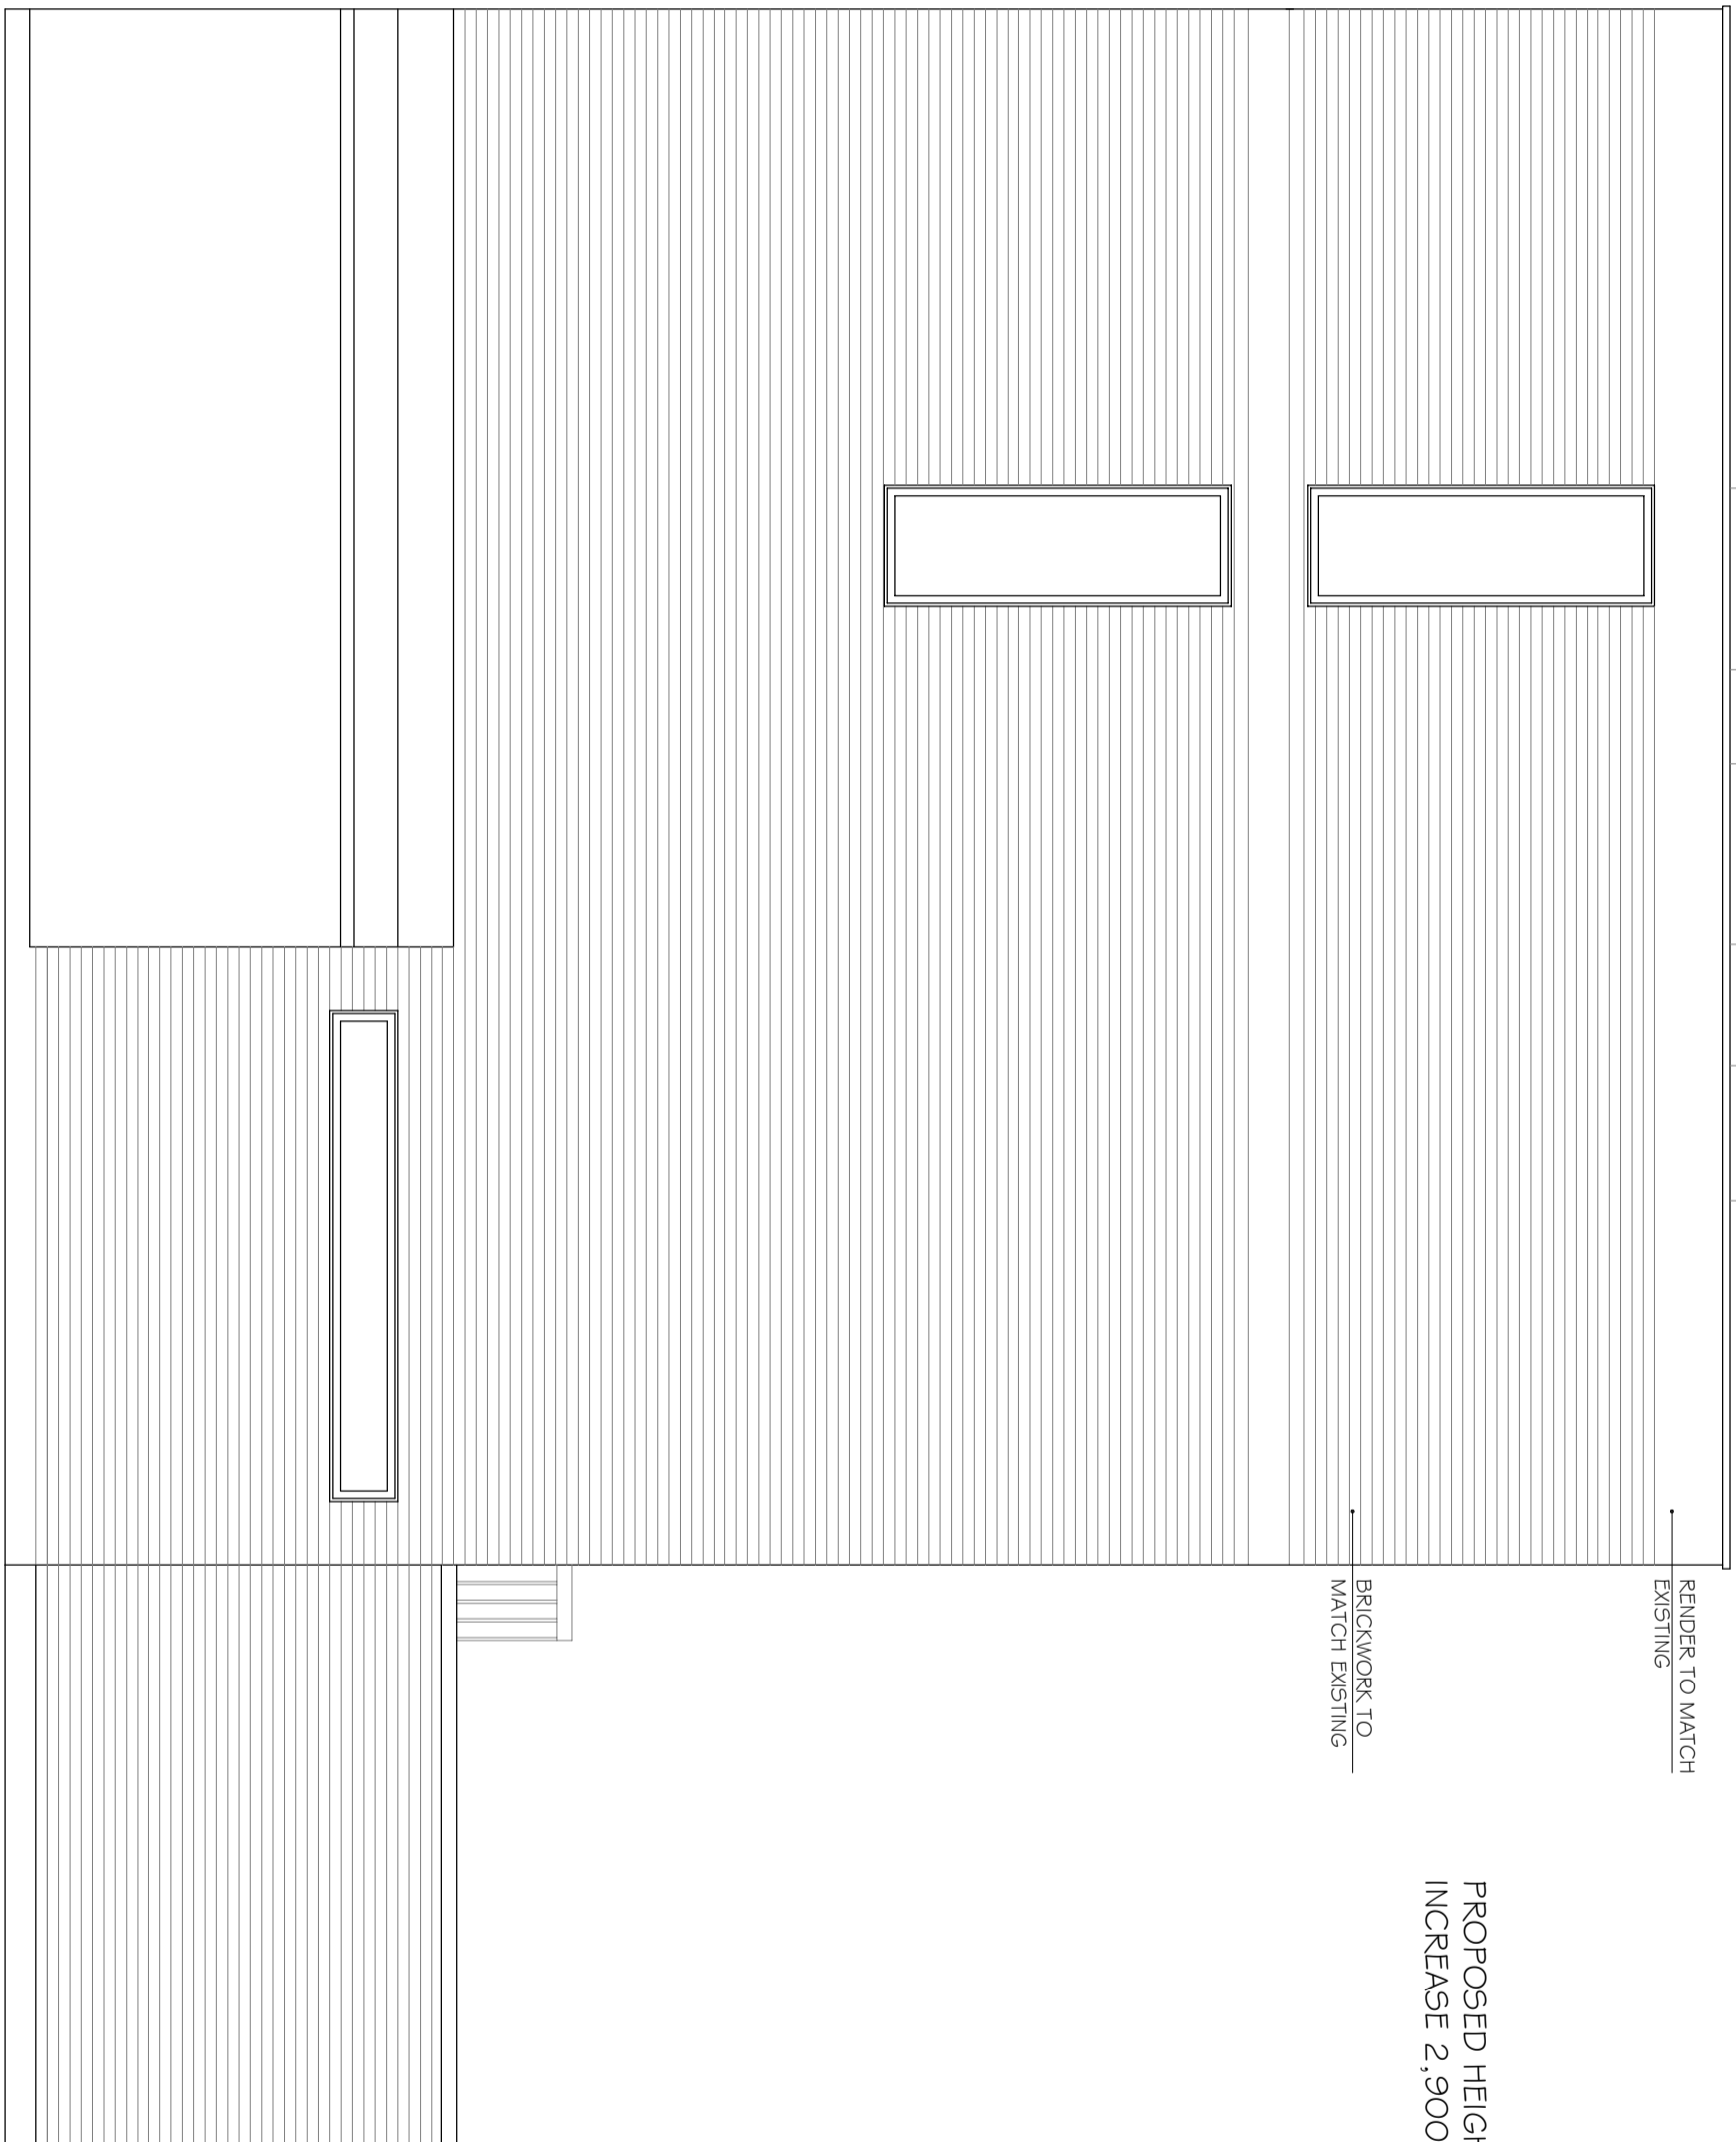

NOTES  
1. Do not scale from this drawing  
2. All dimensions are in millimeters unless otherwise stated  
3. Report all drawing errors, omissions and discrepancies to the architect/designer.

**KASIA WHITEFIELD DESIGN**

KASIA WHITEFIELD@GMAIL.COM  
1, 2023  
M: 07989203533

JOB  
82 HAWTREY ROAD  
LONDON NW3 3SS  
TITLE PROPOSED SIDE ELEVATION (SOUTH SIDE)

DATE	SCALE	STATUS
2022.11.14	1:50@A3	PLANNING

PROJECT NO.	DRAWING NO.	REVISION
HR82/4	PP7	

REVISIONS  
REV. DATE REVISION NOTES:

KEY