


01 LOCATION PLAN
1:1250 @A3

0 25 50 100M
SCALE 1:1250

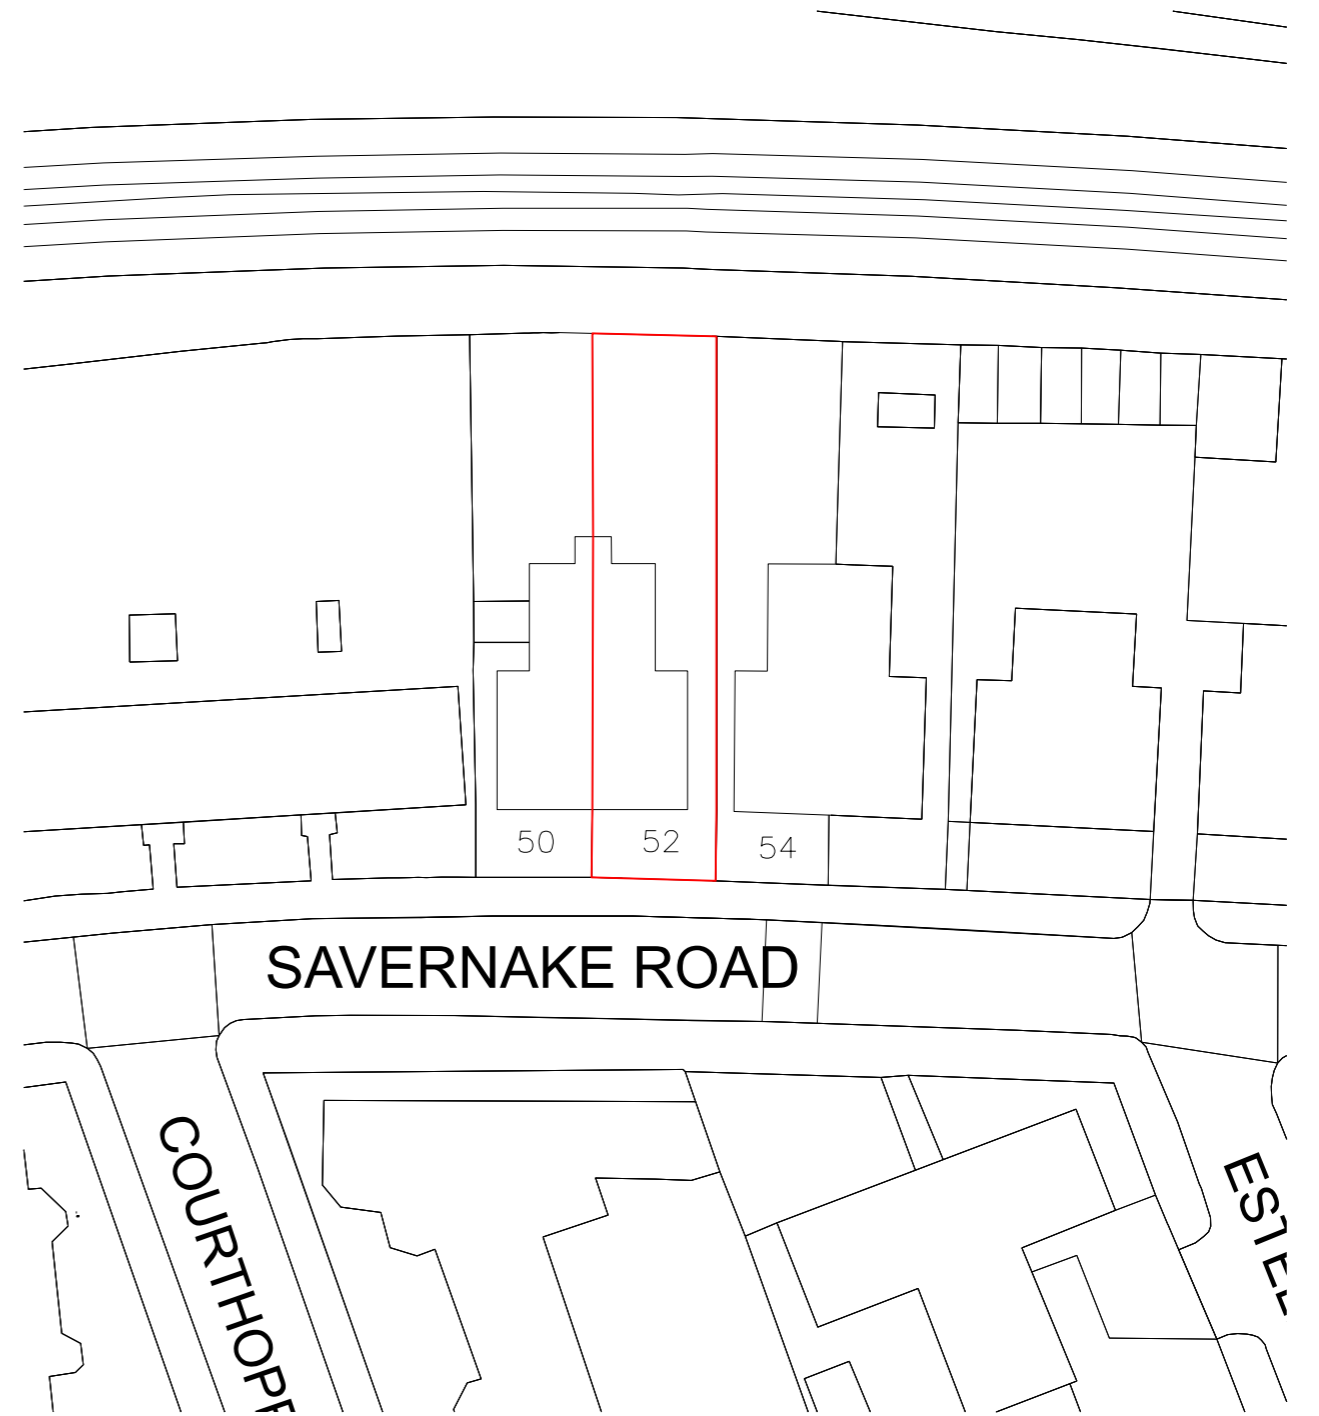

02 BLOCK PLAN
1:500 @A3

0 10 20 40M
SCALE 1:500

Rev	Date	Description	Drawn	Check
0	06.06.2022	MATERIAL AMENDMENT: GLAZED BALUSTRADE TO 2' FLOOR TERRACE	SR	FL
1	24.11.2022	MATERIAL AMENDMENT: DRIVEWAY SURFACING CHANGE	SR	FL

Do not Scale for Construction (Suitable for planning purposes only). Use figured dimensions only. All dimensions to be checked on site.
All drawings to be read in conjunction with the Engineers' drawings. Any discrepancies between consultants drawings to be reported to the Architect before any work commences.
The Contractor's attention is drawn to the Health & Safety matters identified in the Health & Safety plan as being potentially hazardous. These items should not be considered as a complete and final list. The Work Package Contractor's normal Health and Safety obligations still apply when undertaking constructional operations both on and off site.

PLANNING



E: info@felixlewisarchitects.com
T: 01622 535 010
T: 01737 457 123
W: www.felixlewisarchitects.com

Project: 52 SAVERNAKE ROAD, NW3 2JP

Title: LOCATION & BLOCK PLANS

Scale @A3: 1:100 Drawing and CAD File Number: 290-SK-124 Rev: 1