


REVISIONS
REV/ DATE REVISION NOTES:

KEY

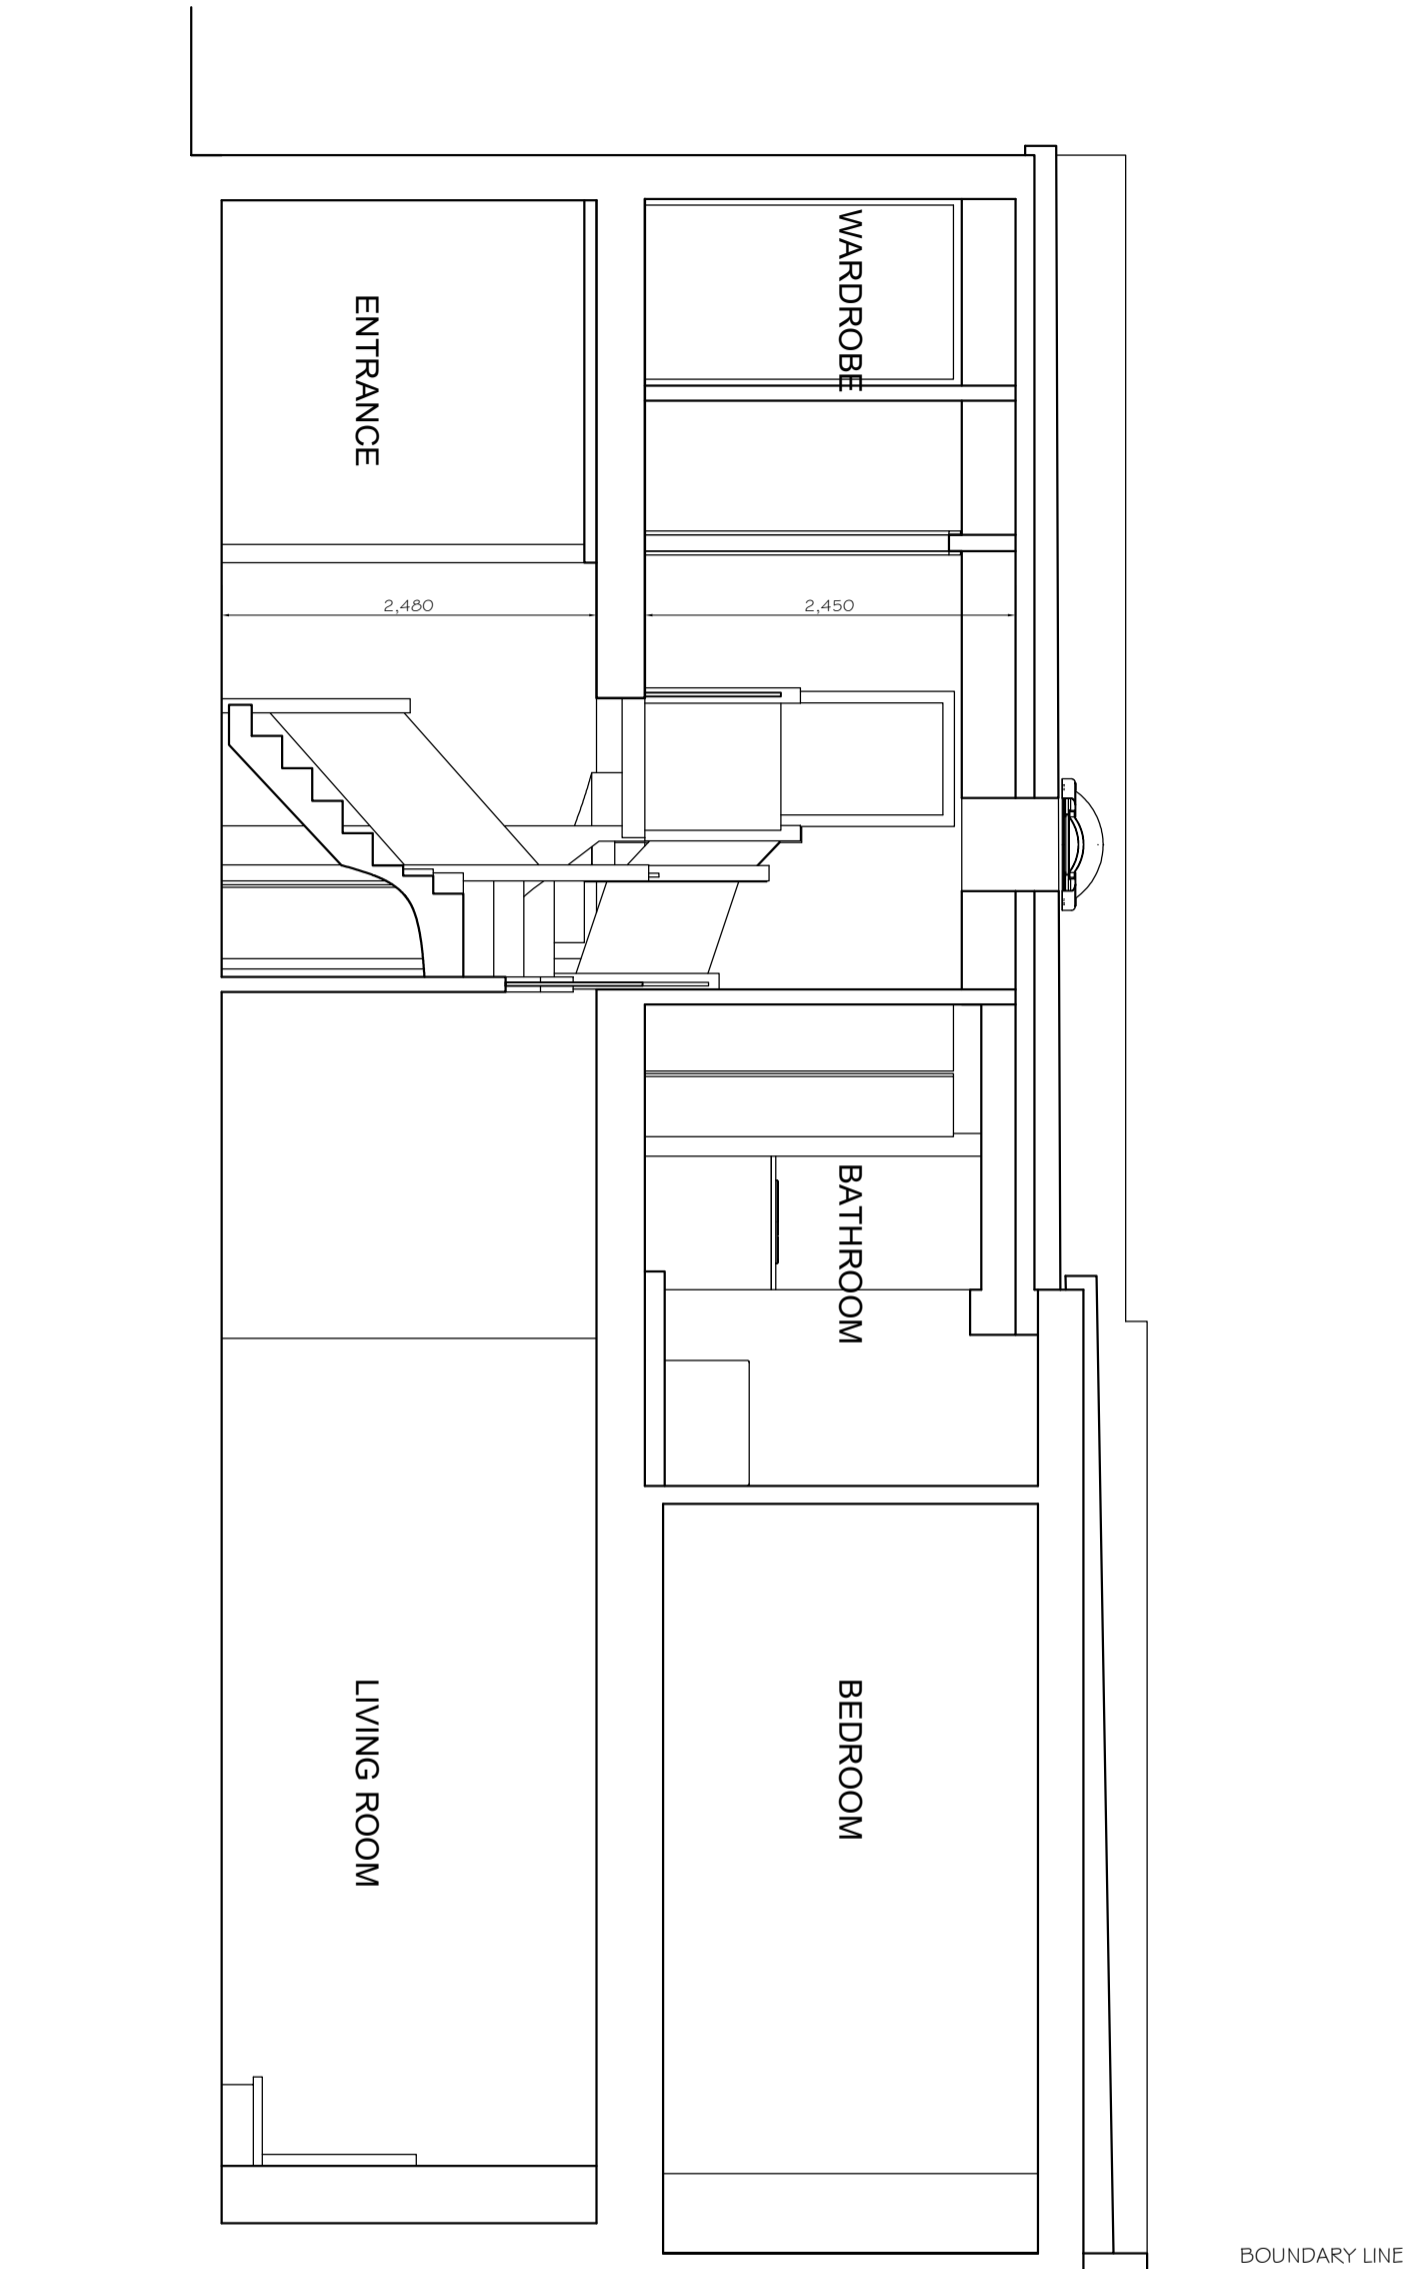

NOTES

1. Do not scale & print this drawing.
2. All dimensions are in millimeters unless otherwise stated.
3. Report all drawing errors, omissions and discrepancies to the architect/designer.

KASIA WHITFIELD DESIGN

KASIA WHITFIELD
106 HAWTREY ROAD
LONDON NW3 3SS
M: 0788203533

JOB 106 HAWTREY ROAD
LONDON NW3 3SS
TITLE EXISTING SECTION

DATE 2022.09.07
PROJECT NO. HR106

SCALE 1:50@A3

STATUS SURVEY

DRAWING NO. EX3

REVISION

0m

5m